


FINAL SURVEY	BY	DATE
SURVEYED		
NOTE BOOK		
TEMP. AREAS CHECKED		
NO.		

ORIGINAL SURVEY	BY	DATE
SURVEYED		
NOTE BOOK		
TEMP. AREAS CHECKED		
NO.		

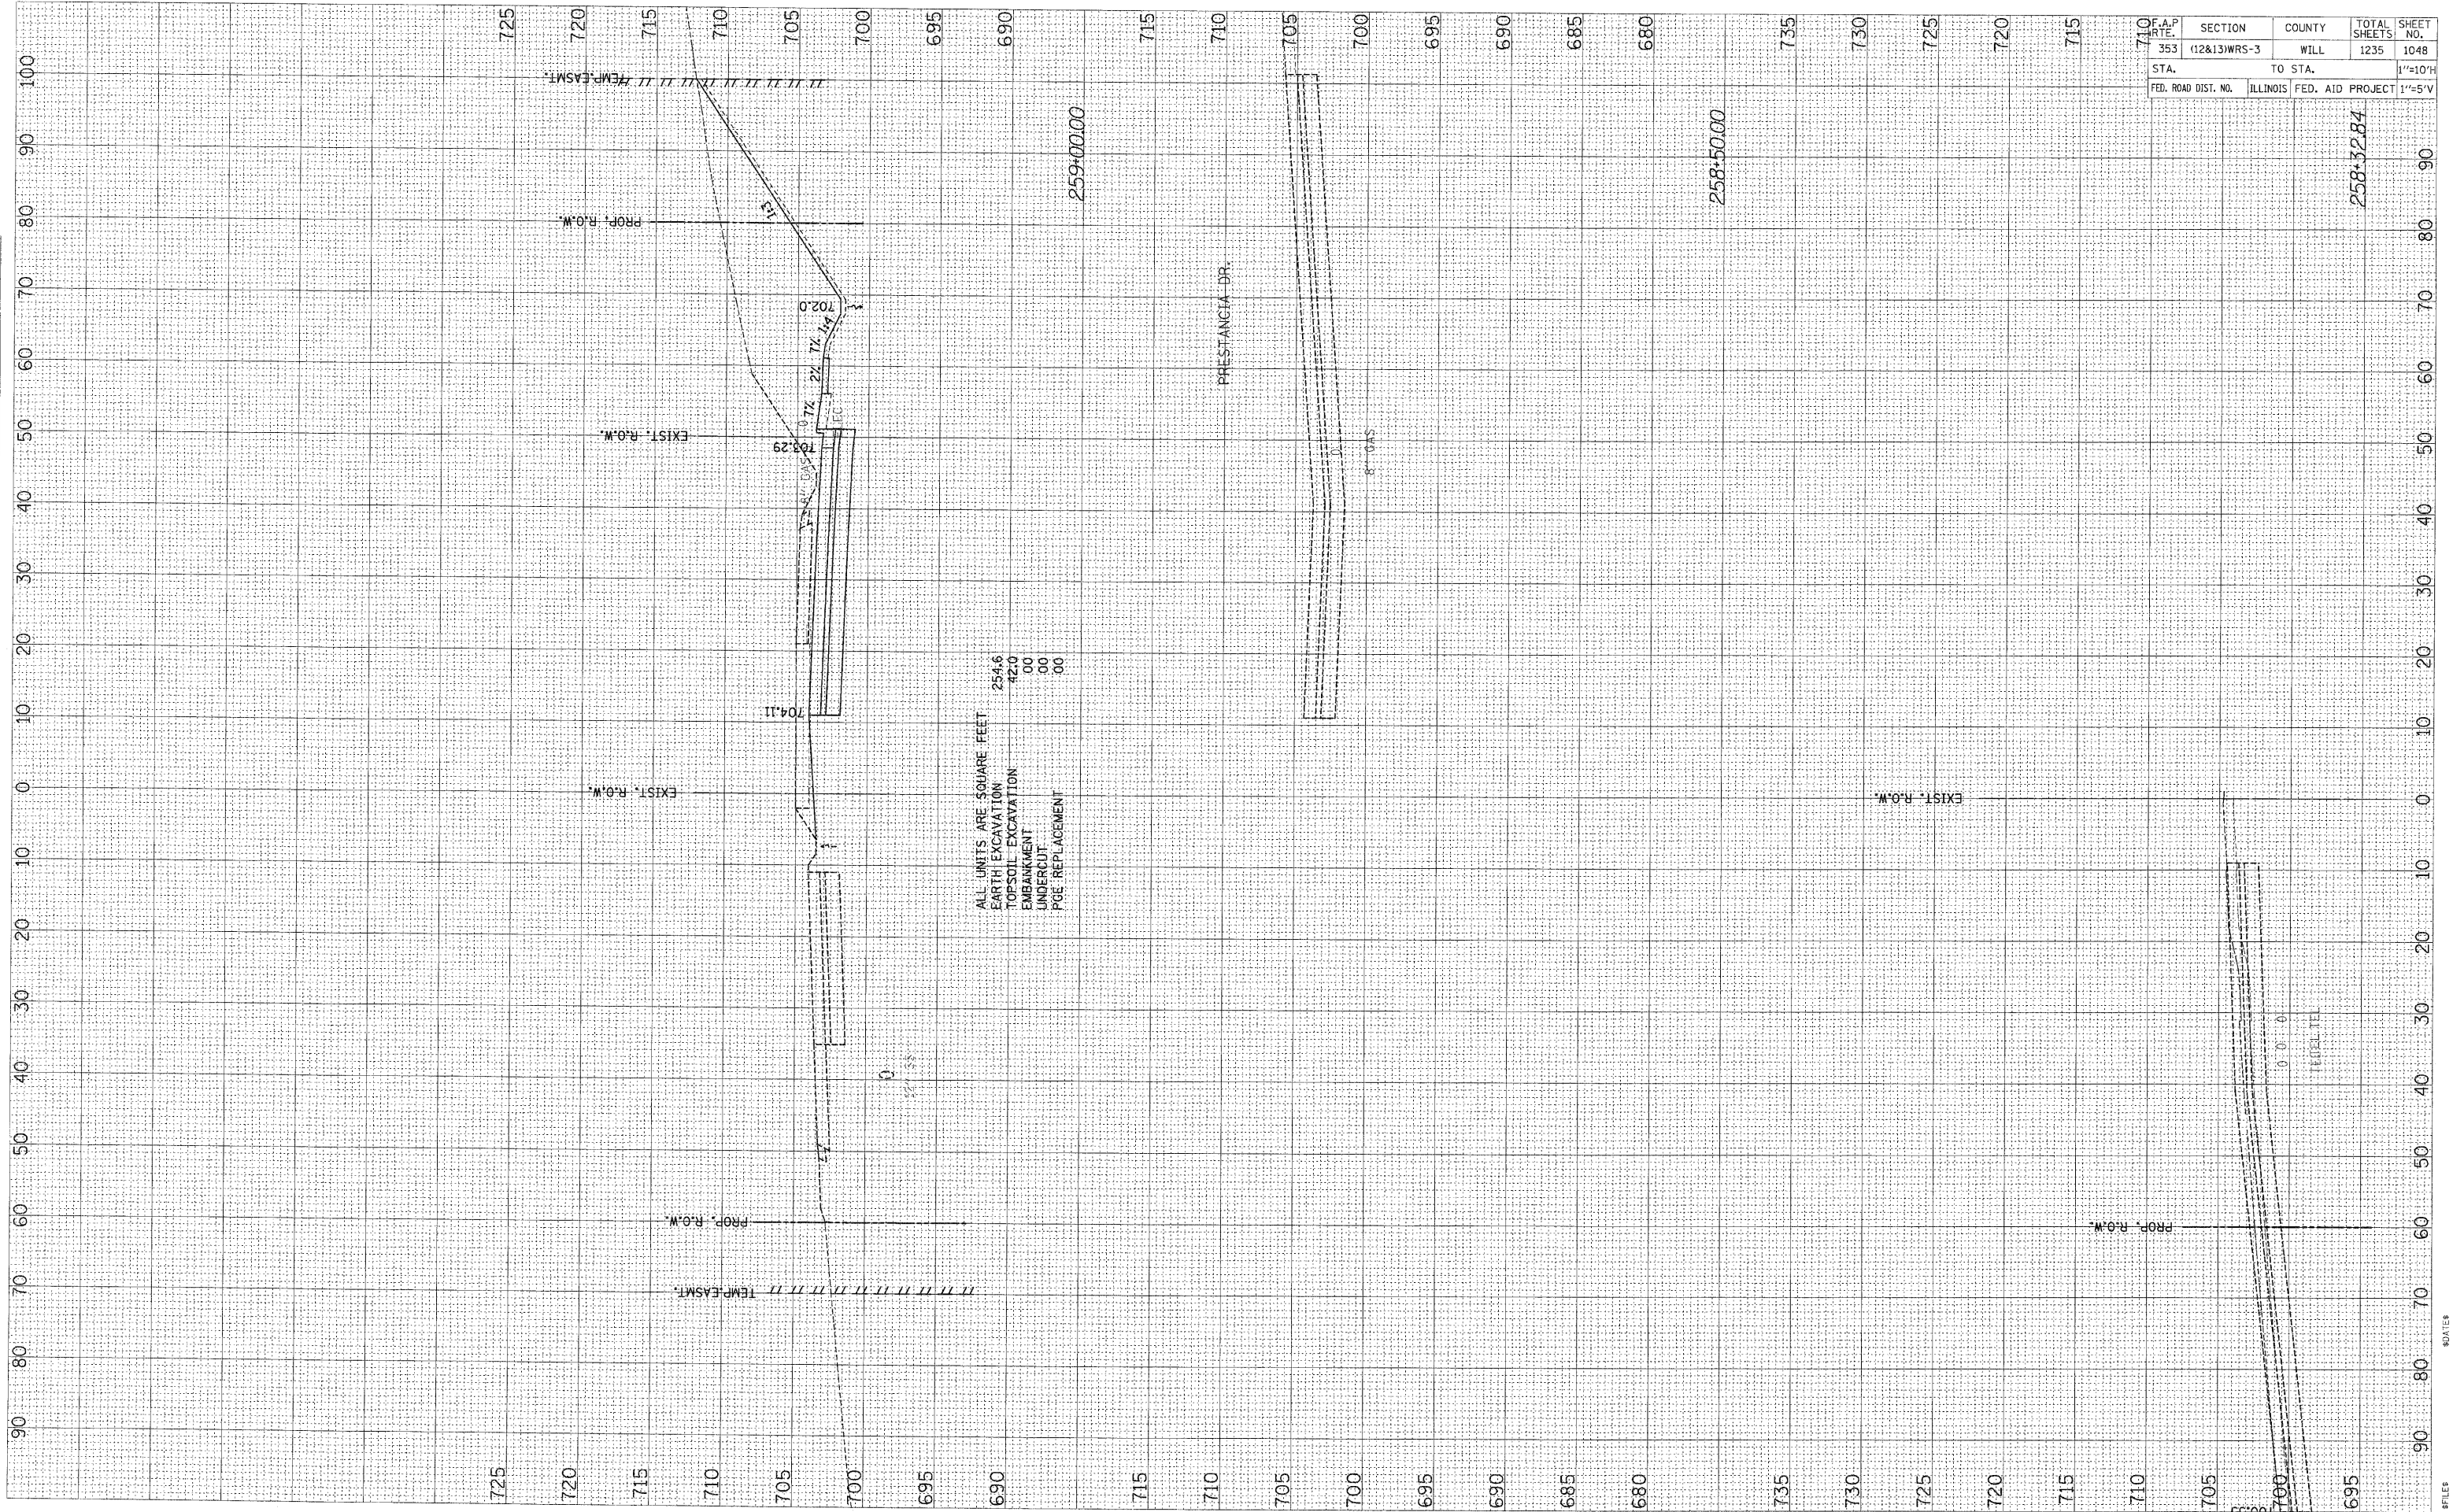

F.A.P. NO.	SECTION	COUNTY	TOTAL SHEETS	SHEET NO.
353	(12&13)WRS-3	WILL	1235	1048
STA.	TO STA.			1"=10'H
FED. ROAD DIST. NO.	ILLINOIS	FED. AID PROJECT	1"=5'V	