


FINAL SURVEY	SURVEYED	BY	DATE
NOTE BOOK	PLOTTED		
NO.	TEMPLATE		
	AREAS		
	CHECKED		

ORIGINAL SURVEY	SURVEYED	BY	DATE
NOTE BOOK	PLOTTED		
NO.	TEMPLATE		
	AREAS		
	CHECKED		

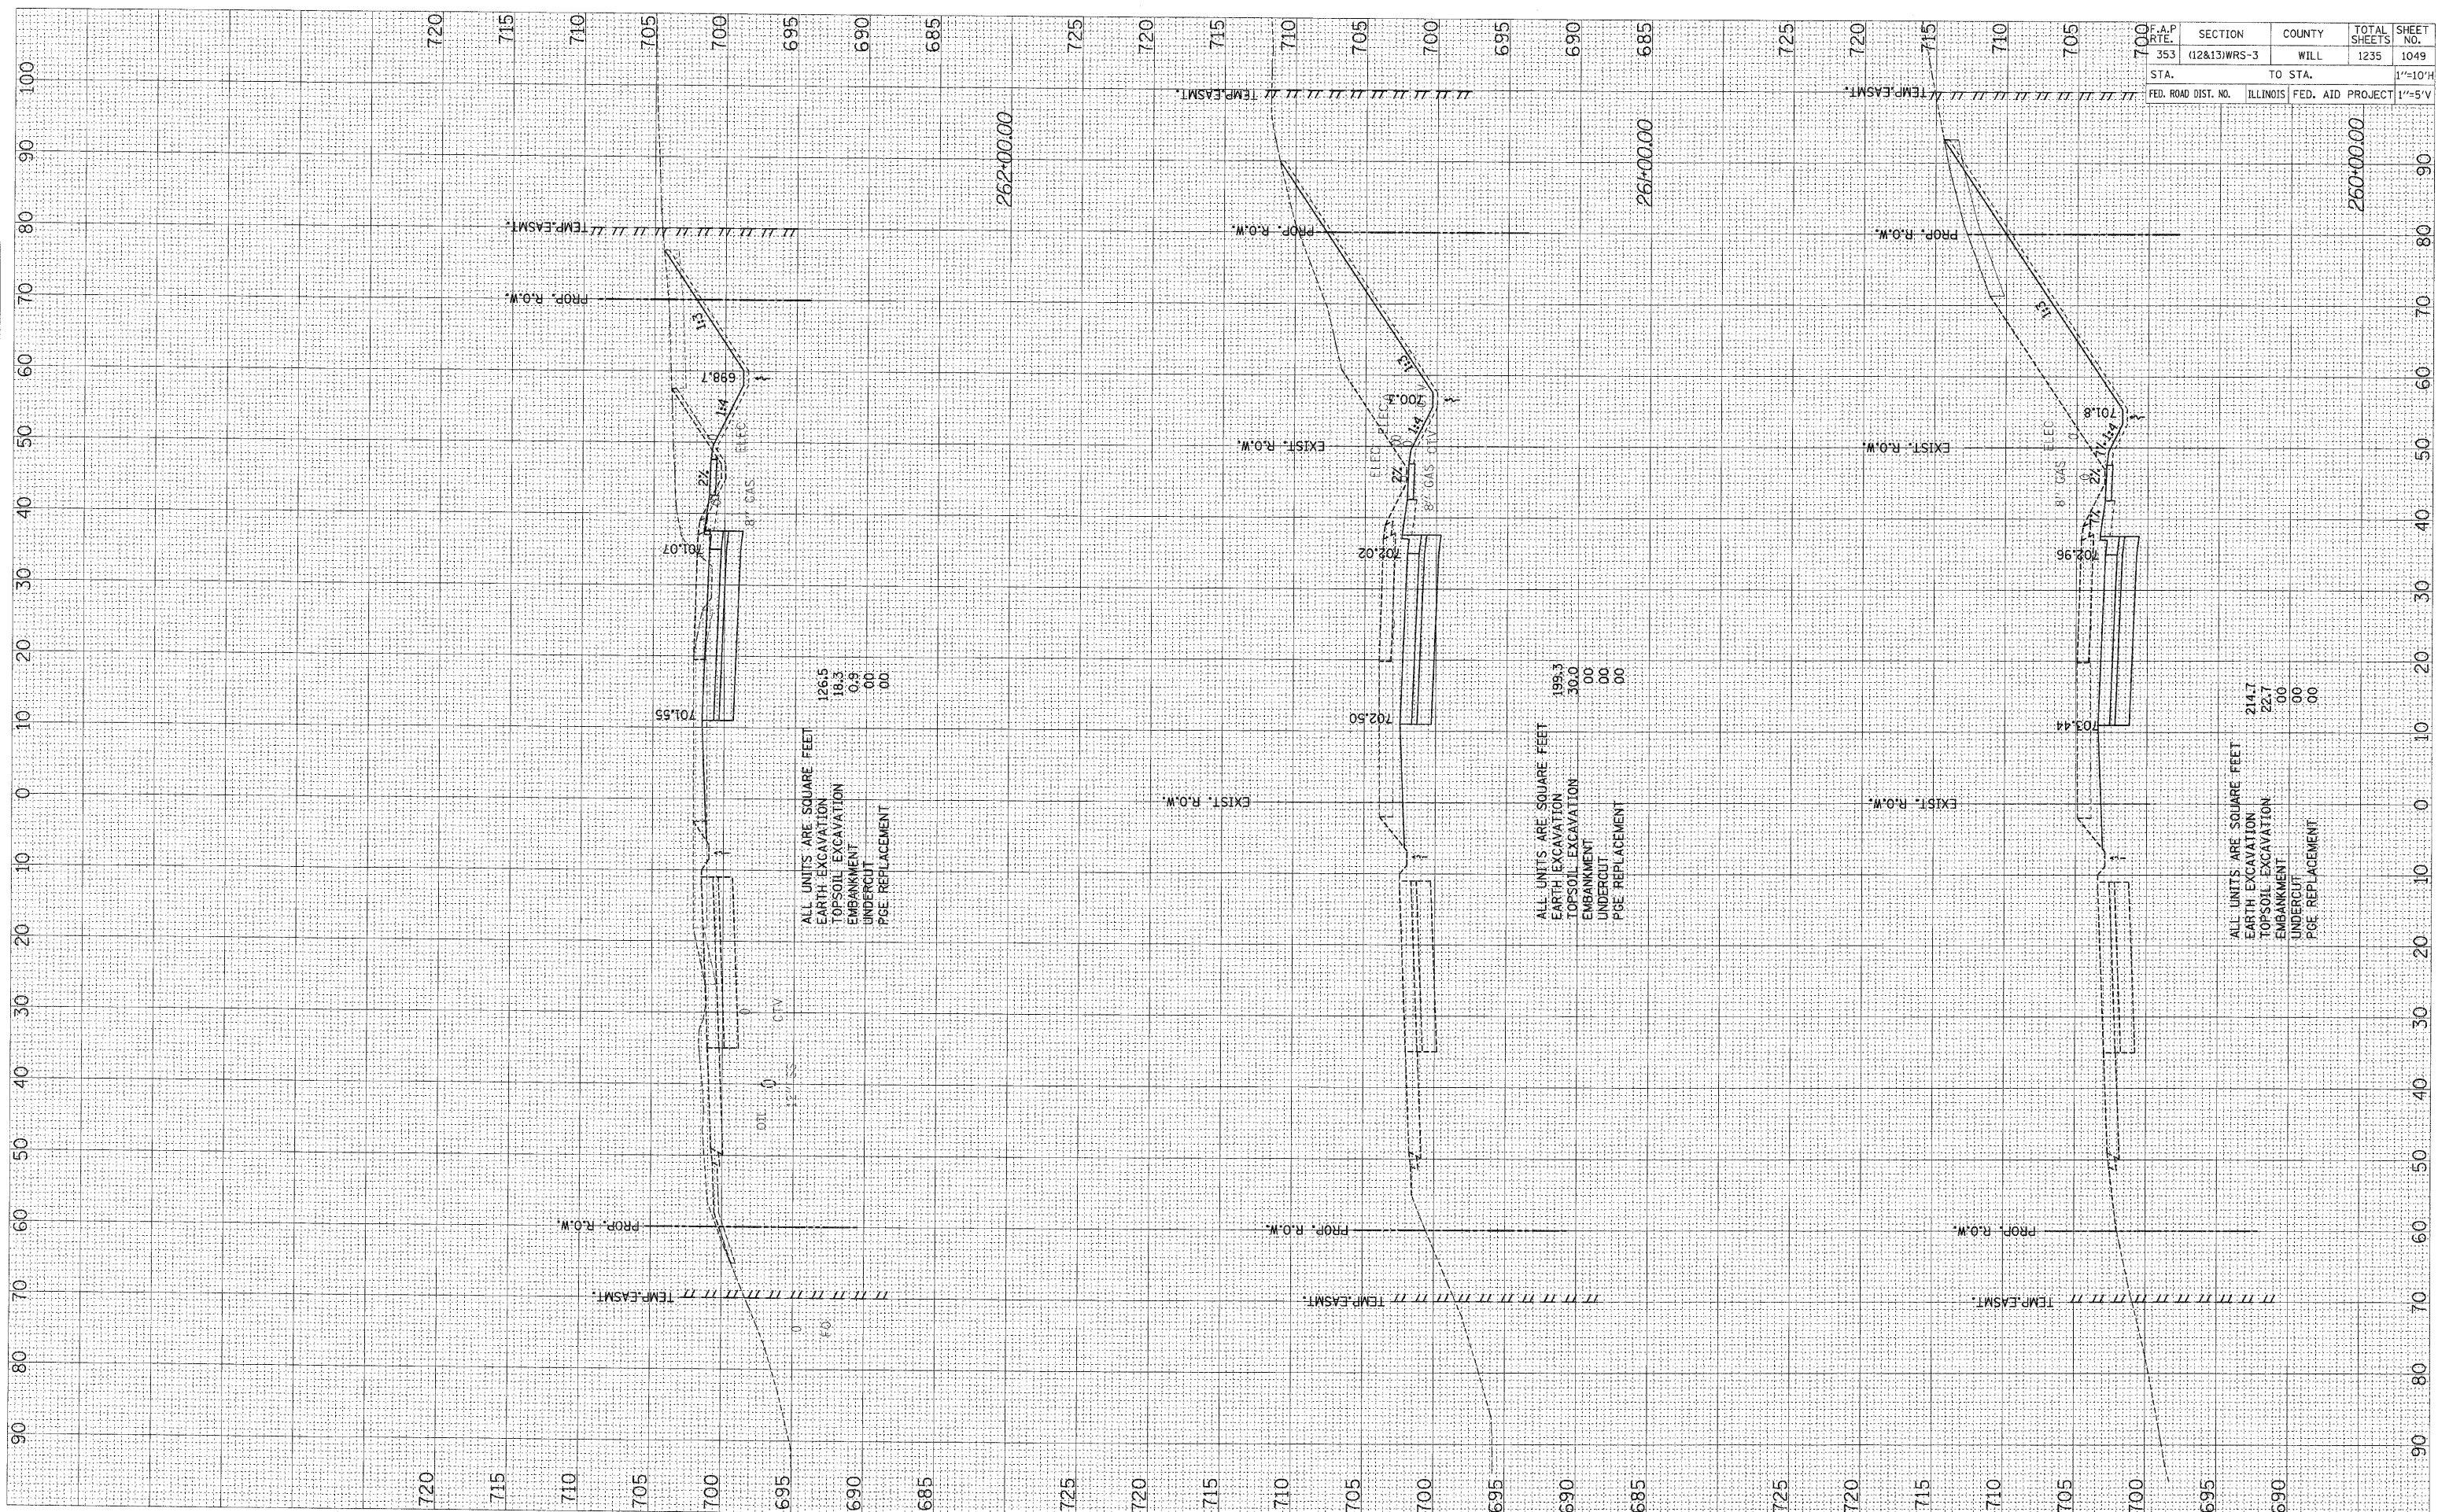

F.A.P. NO.	SECTION	COUNTY	TOTAL SHEETS	SHEET NO.
353	(12&13)WRS-3	WILL	1235	1049
STA.	TO STA.			1"=10'H
FED. ROAD DIST. NO.	ILLINOIS	FED. AID PROJECT	1"=5'V	

ALL UNITS ARE SQUARE FEET

EARTH EXCAVATION	126.5
TOPSOIL EXCAVATION	18.3
EMBANKMENT	0.9
UNDERCUT	.00
PGE REPLACEMENT	.00

ALL UNITS ARE SQUARE FEET

EARTH EXCAVATION	199.3
TOPSOIL EXCAVATION	30.0
EMBANKMENT	.00
UNDERCUT	.00
PGE REPLACEMENT	.00

ALL UNITS ARE SQUARE FEET

EARTH EXCAVATION	214.7
TOPSOIL EXCAVATION	22.7
EMBANKMENT	.00
UNDERCUT	.00
PGE REPLACEMENT	.00