

F.A.P. RTE.	SECTION	COUNTY	TOTAL SHEETS	SHEET NO.
353	(12&13)WRS-3	WILL	1235	106
STA.		TO STA.		
FED. ROAD DIST. NO.		ILLINOIS	FED. AID PROJECT	


CONTRACT NO. 62479

**PROJECT BEGINS
STA. 32 + 83.00**

**PROJECT ENDS
STA. 48 + 63.15**

JOLIET HWY.

WEST CIRCLE DR.

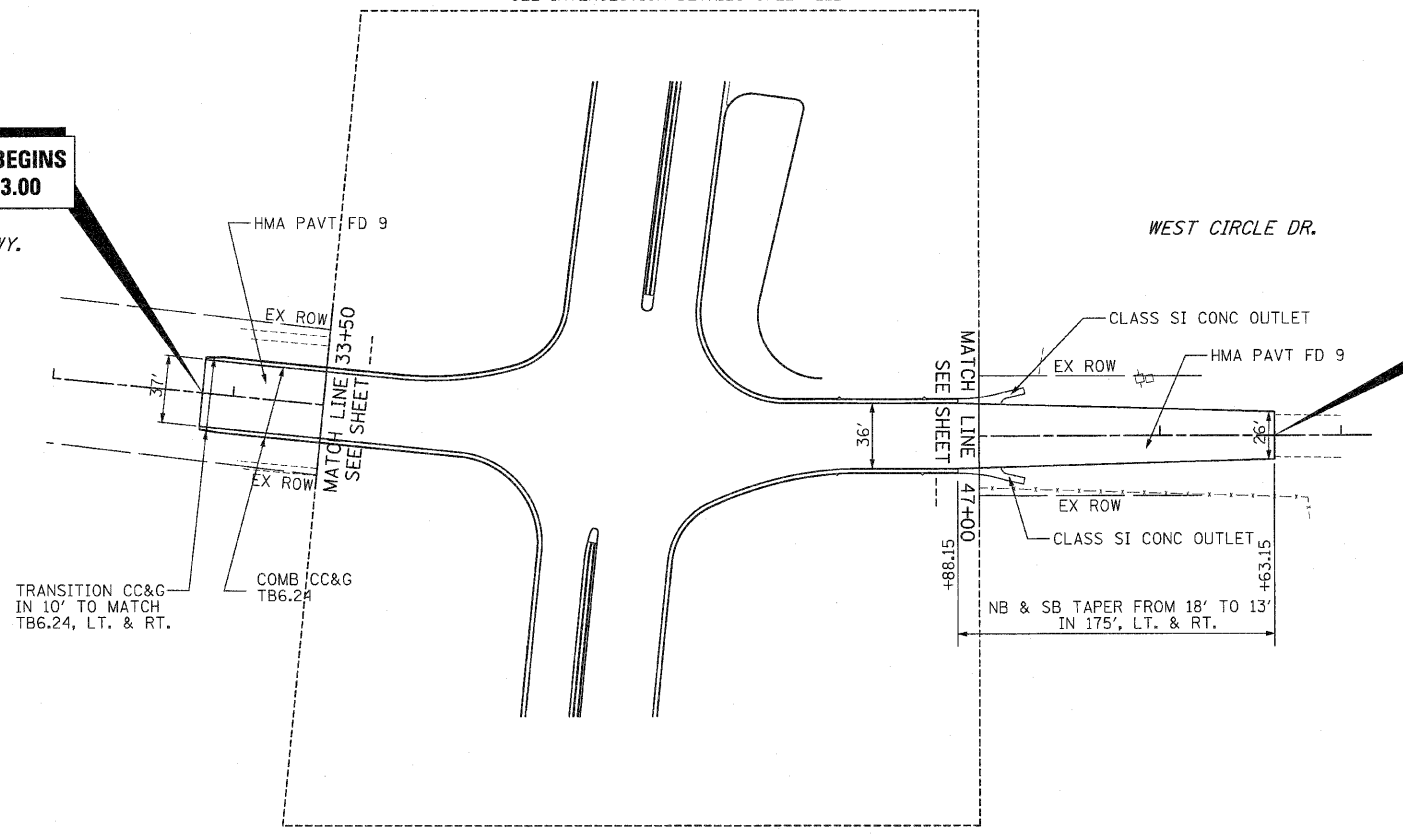

PROP. CURVE CLUS30-3
 PI STA. = 233+09.46
 $\Delta = 11^\circ 25' 52''$ (LT)
 $D = 0^\circ 41' 55''$
 $R = 8,200.00'$
 $T = 820.72'$
 $L = 1,635.98'$
 $E = 40.97'$
 P.C. STA. = 224+88.74
 P.T. STA. = 241+24.73
 $e = 0.0256$

