


| | | |
|---------------|----|------|
| FINAL SURVEY | BY | DATE |
| SURVEYED | | |
| NOTE BOOK | | |
| AREAS CHECKED | | |
| NO. | | |

| | | |
|-----------------|----|------|
| ORIGINAL SURVEY | BY | DATE |
| REWORKED | | |
| PLATTED | | |
| NOTE BOOK | | |
| AREAS CHECKED | | |
| NO. | | |

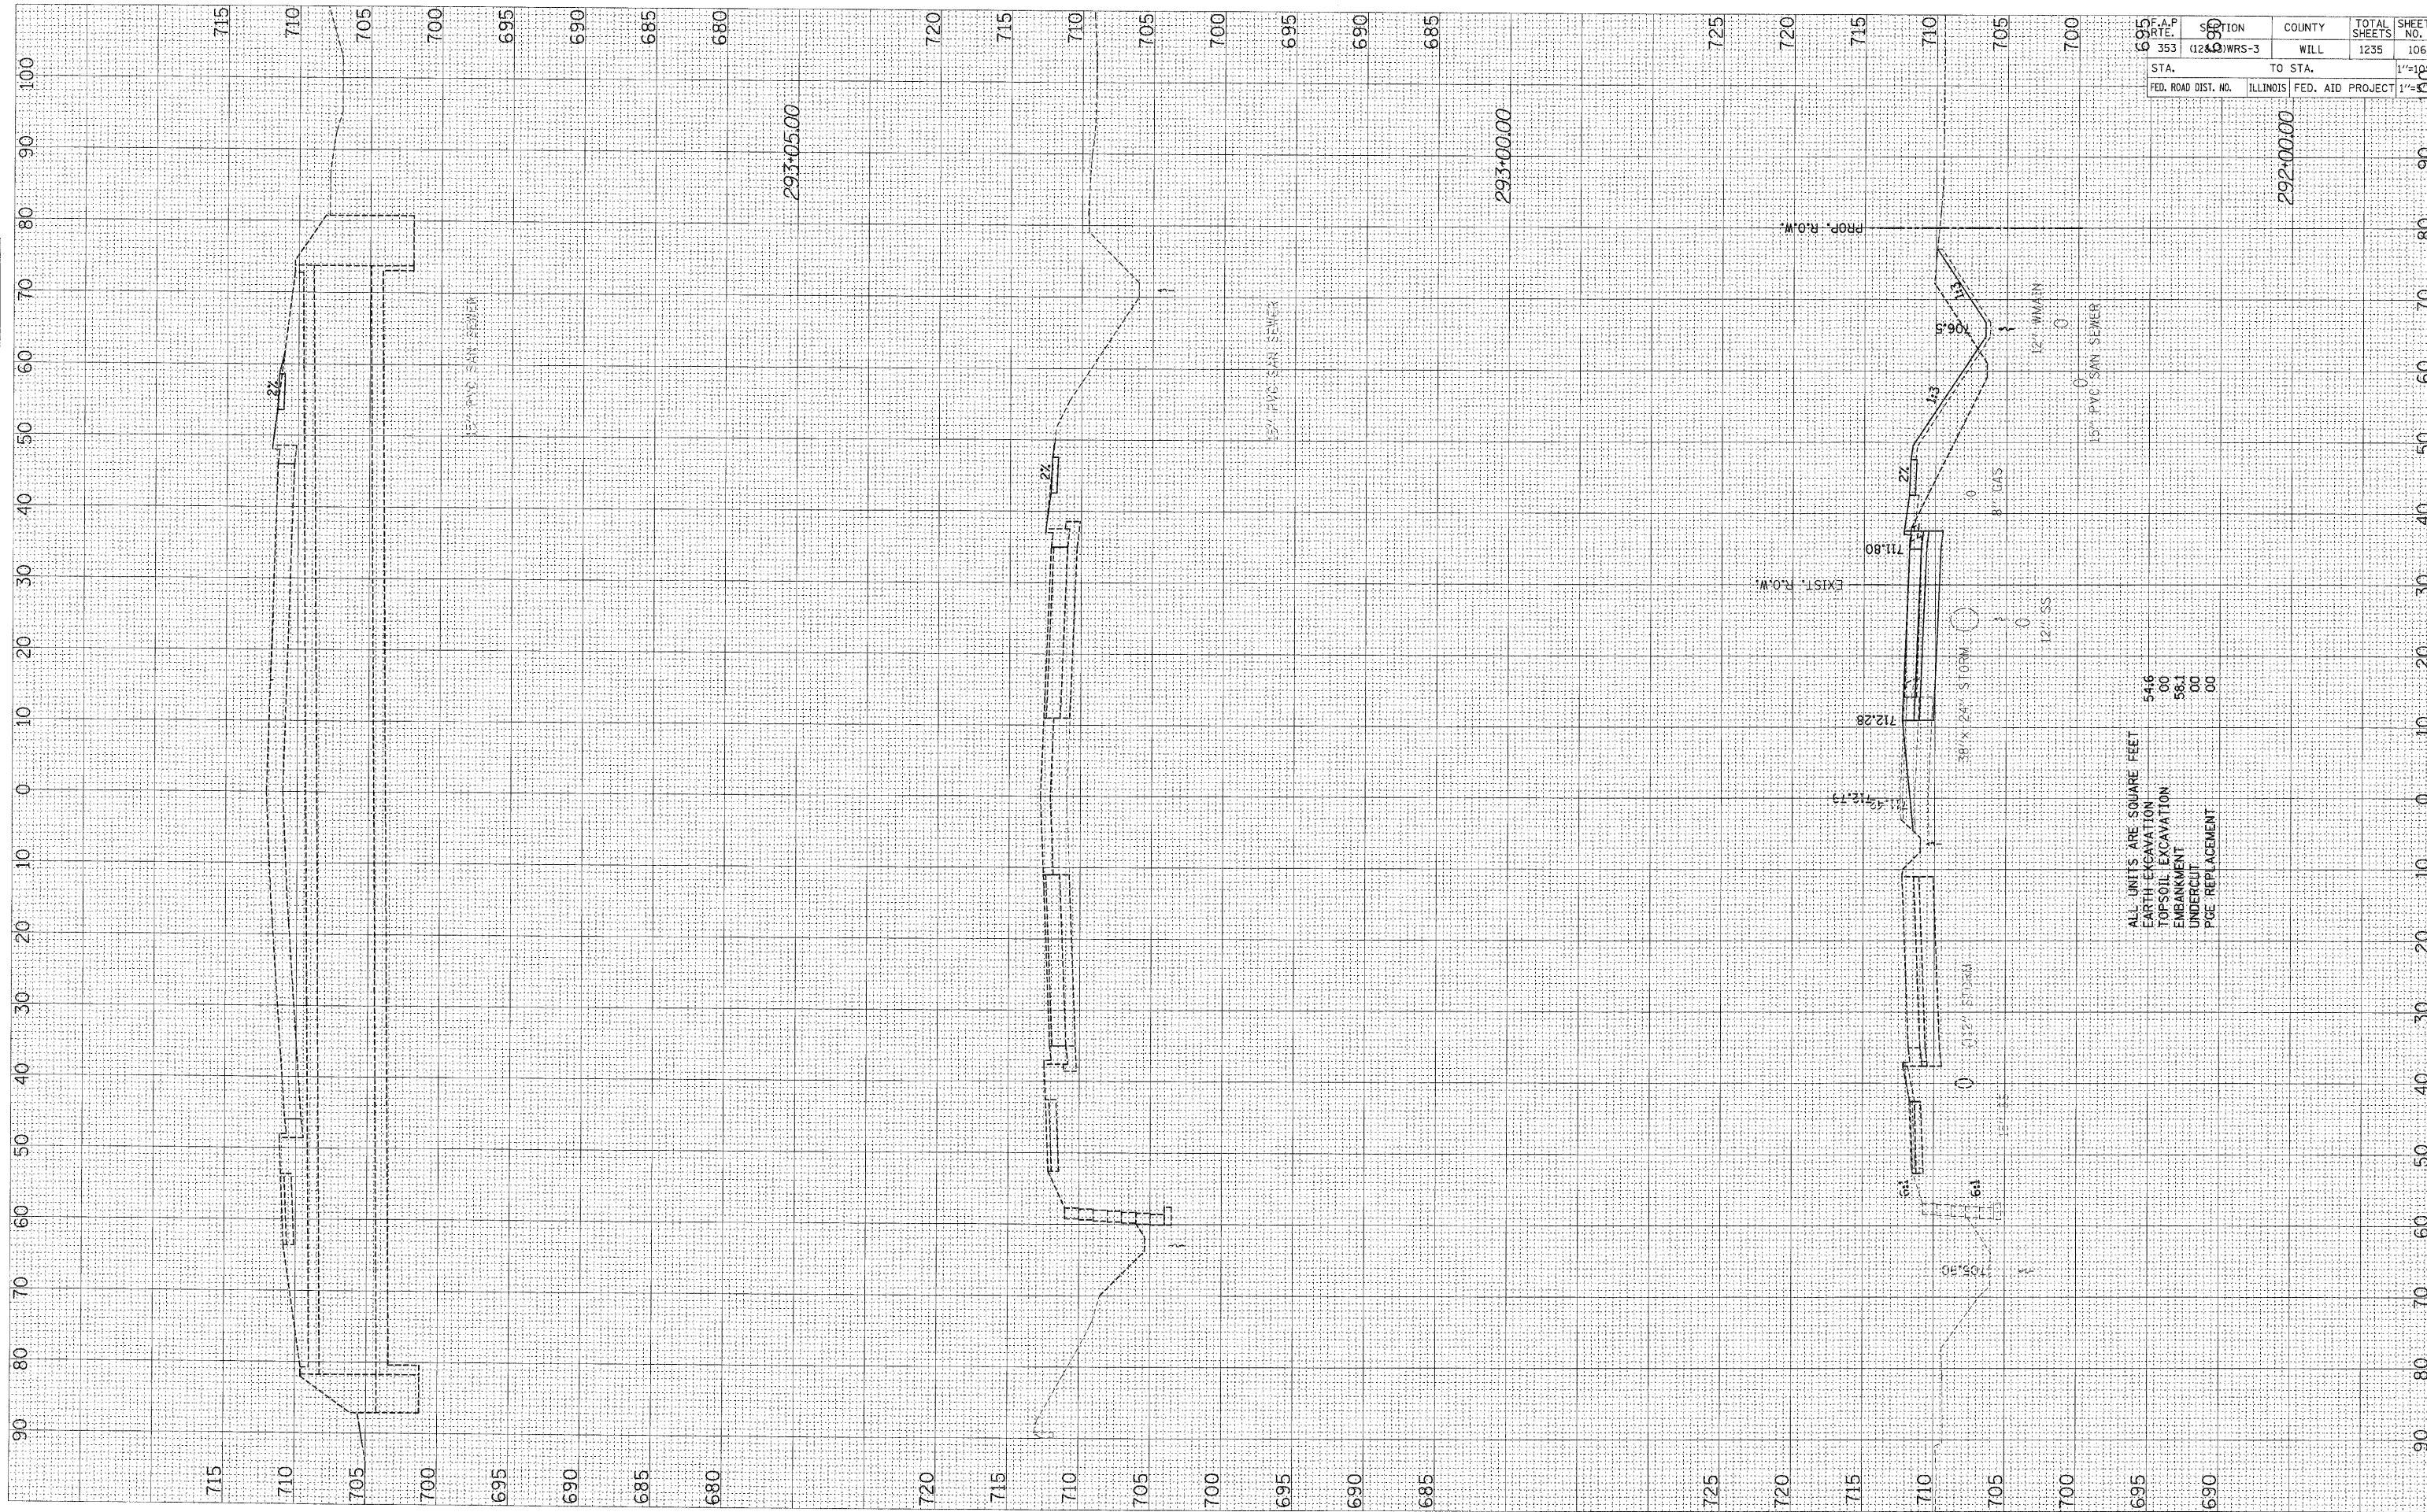

ALL UNITS ARE SQUARE FEET

| | |
|--------------------|------|
| EARTH EXCAVATION | 546 |
| TOPSOIL EXCAVATION | 00 |
| EMBANKMENT | 58.1 |
| UNDERCUT | 00 |
| PCE REPLACEMENT | 00 |

| | | | | |
|---------------------|--------------|----------|------------------|-----------|
| F.A.P. R.T.E. | SECTION | COUNTY | TOTAL SHEETS | SHEET NO. |
| 353 | (12&D) WRS-3 | WILL | 1235 | 1061 |
| STA. | TO STA. | ILLINOIS | FED. AID PROJECT | 1/5/01 |
| FED. ROAD DIST. NO. | | | | 1/5/01 |