


FINAL SURVEY BY DATE  
 SURVEY PLOTTED BY DATE  
 NOTE BOOK NO. TEMPLATE AREAS CHECKED AREAS DICTED

ORIGINAL SURVEY BY DATE  
 SURVEY PLOTTED BY DATE  
 NOTE BOOK NO. TEMPLATE AREAS CHECKED AREAS DICTED

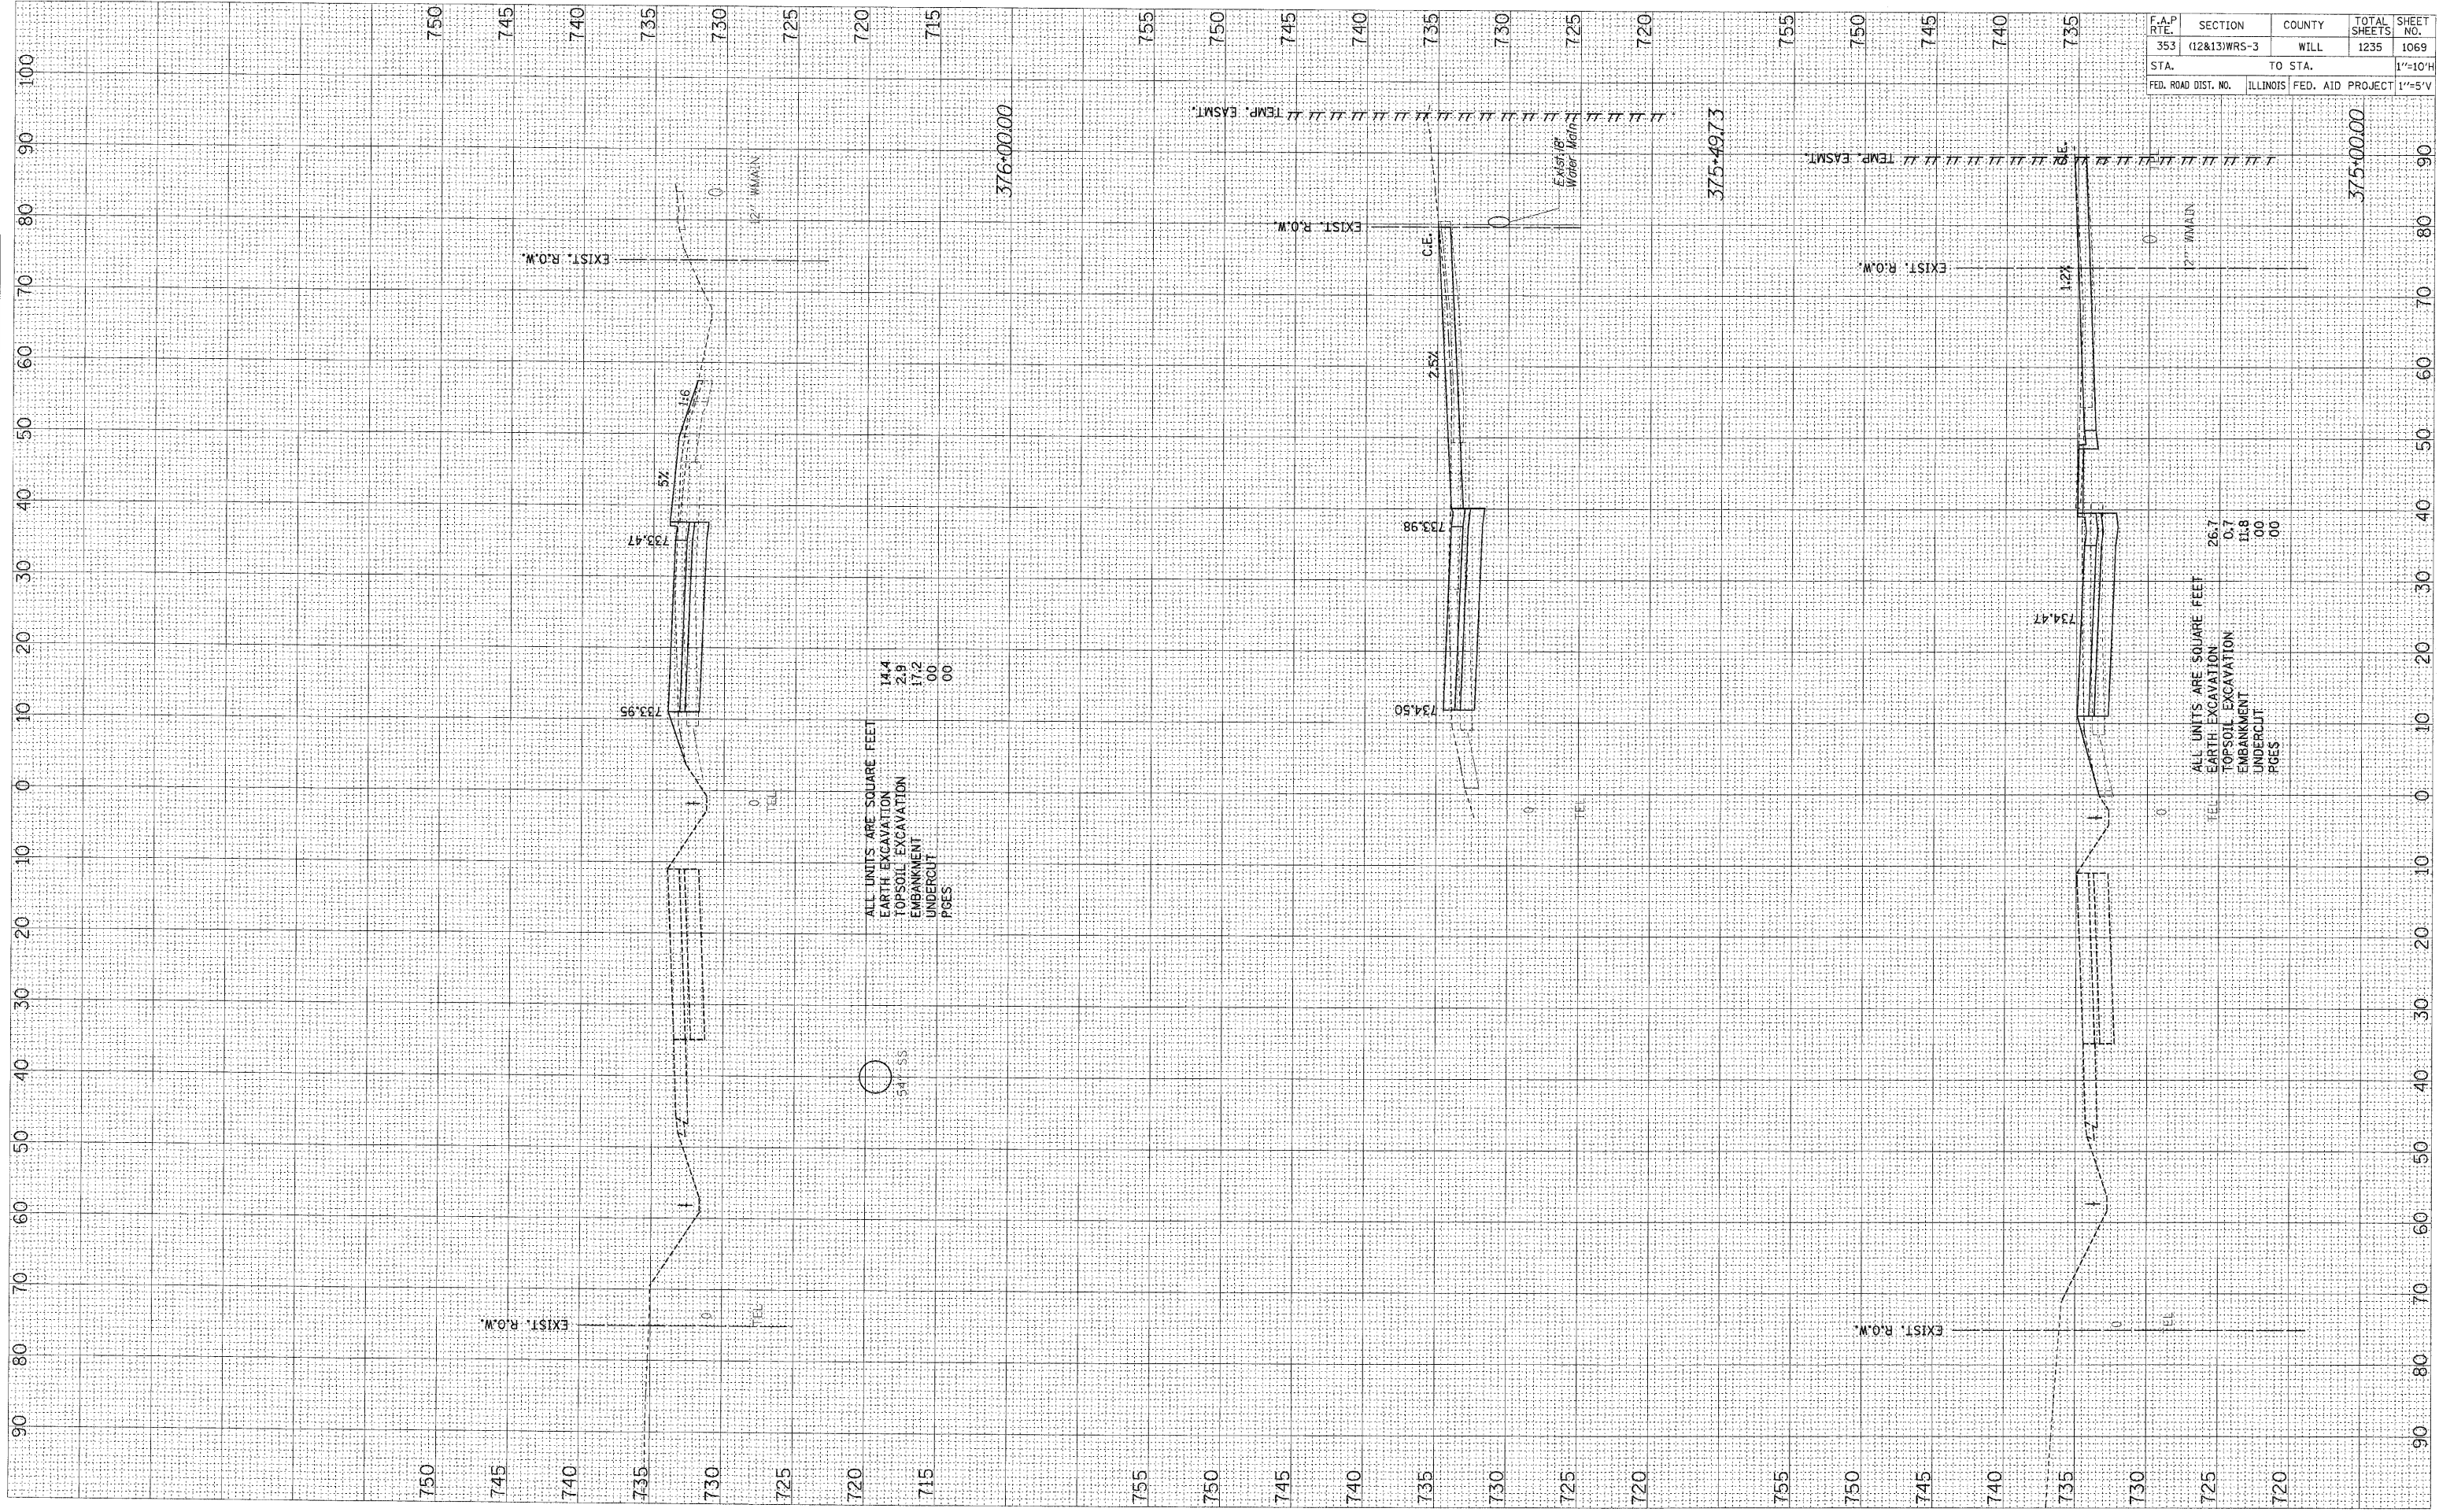

F.A.P. RTE.	SECTION	COUNTY	TOTAL SHEETS	SHEET NO.
353	(12&13)WRS-3	WILL	1235	1069
STA.	TO STA.			1"=10'H
FED. ROAD DIST. NO.	ILLINOIS	FED. AID PROJECT	1"=5'V	