


FINAL	SURVEY	DATE
SURVED	BY	
NOTE BOOK	NO.	
TEMPLATE	AREAS	CHECKED
AREAS	CHECKED	

ORIGINAL	SURVEY	DATE
SURVED	BY	
NOTE BOOK	NO.	
TEMPLATE	AREAS	CHECKED
AREAS	CHECKED	

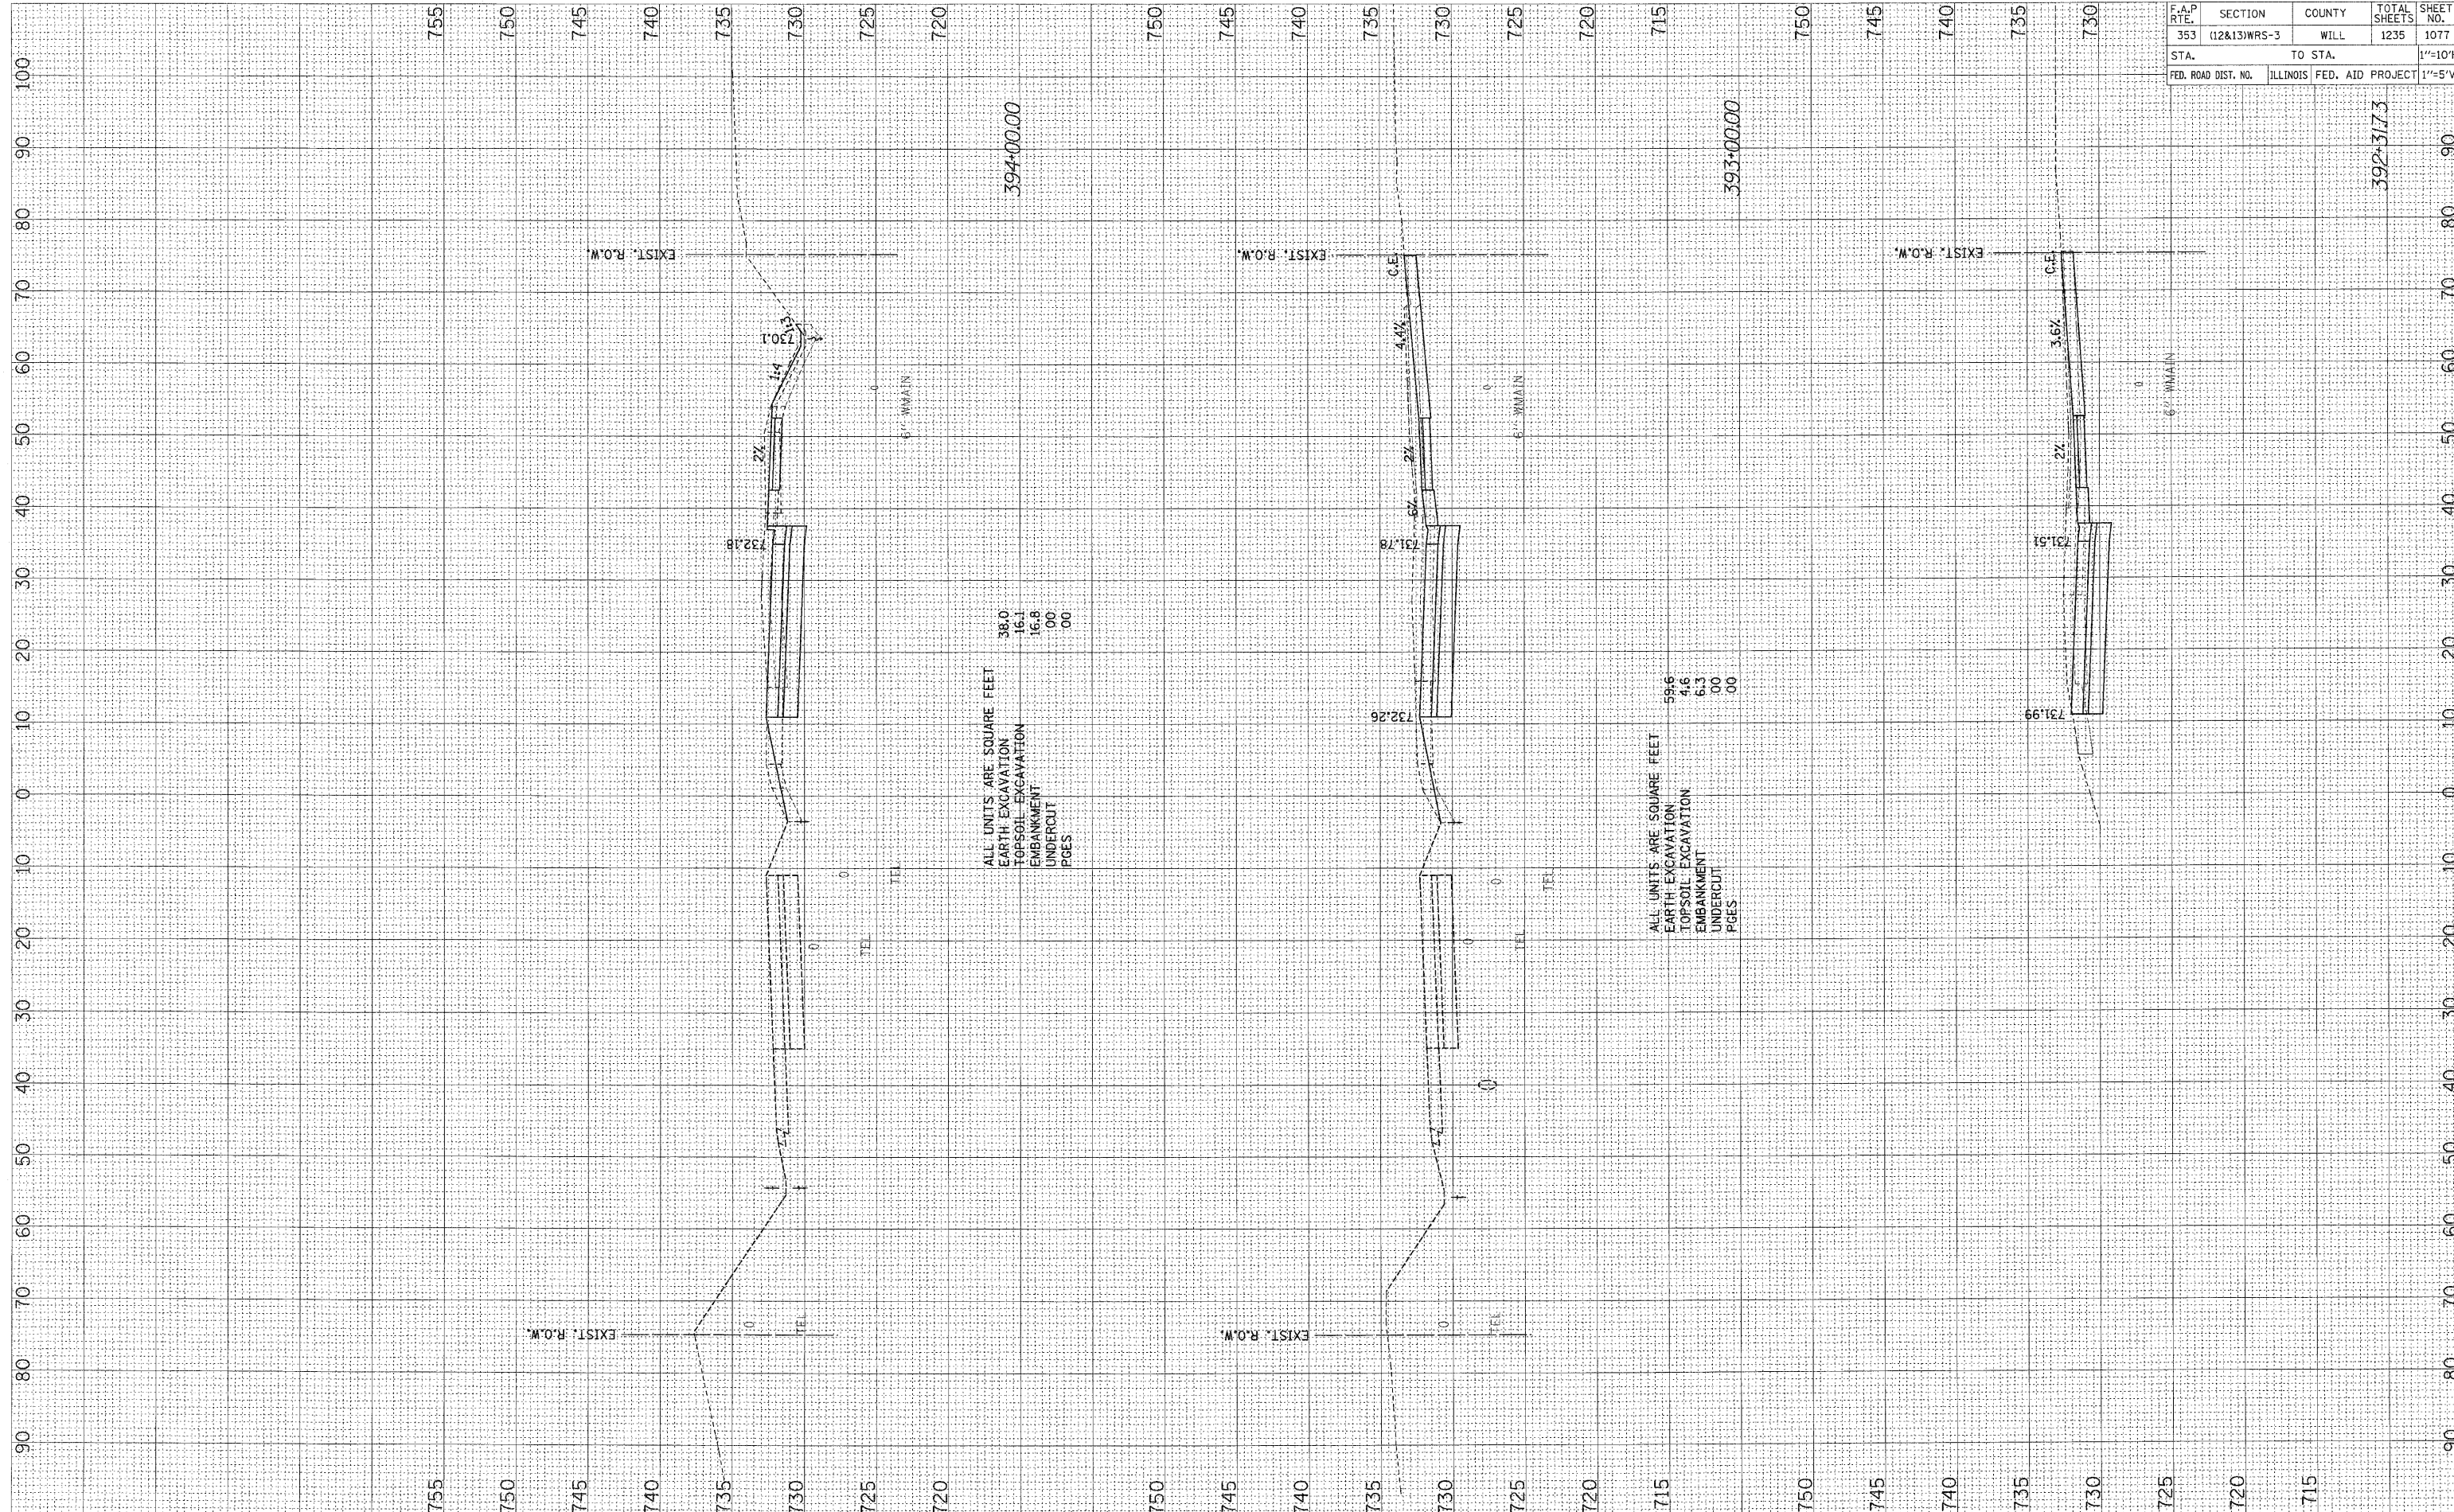

F.A.P. RTE.	SECTION	COUNTY	TOTAL SHEETS	SHEET NO.
353	(12&13)WRS-3	WILL	1235	1077
STA.	TO STA.		1"=10'H	
FED. ROAD DIST. NO.	ILLINOIS	FED. AID PROJECT	1"=5'V	