


F.A.P. RTE.	SECTION	COUNTY	TOTAL SHEETS	SHEET NO
353	(12&13)WRS-3	WILL	1235	108
STA.	TO STA.			
FED. ROAD DIST. NO.	MILEMETS	FED. AID PROJECT		

CONTRACT NO. 62479

U.S. ROUTE 30

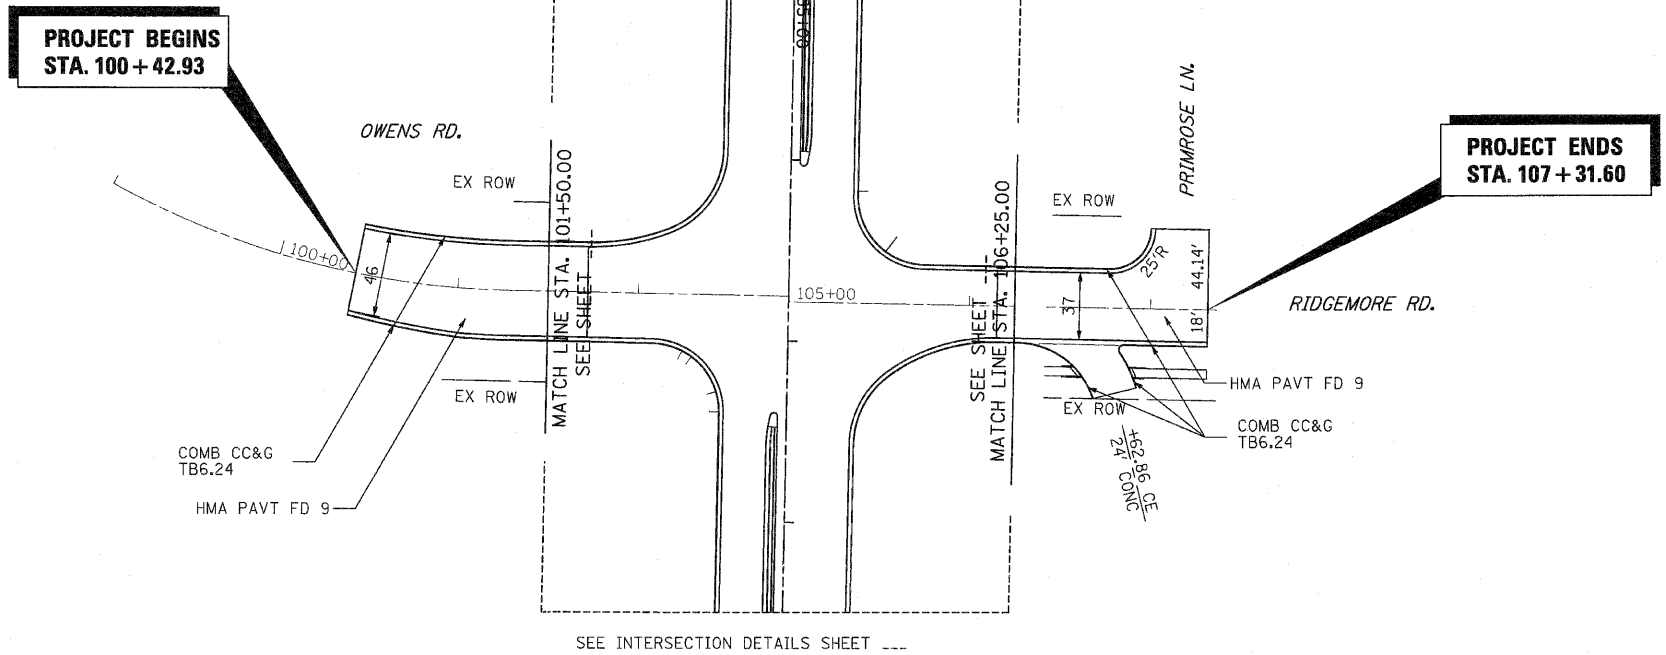

**PROJECT BEGINS
STA. 100 + 42.93**

**PROJECT ENDS
STA. 107 + 31.60**

SEE INTERSECTION DETAILS SHEET ---

