


FINAL SURVEY NO.	BY	DATE
SURVEYED		
NOTED		
TEMPLATE		
AREAS CHECKED		
AREAS CHECKED		

ORIGINAL SURVEY NO.	BY	DATE
SURVEYED		
NOTED		
TEMPLATE		
AREAS CHECKED		
AREAS CHECKED		

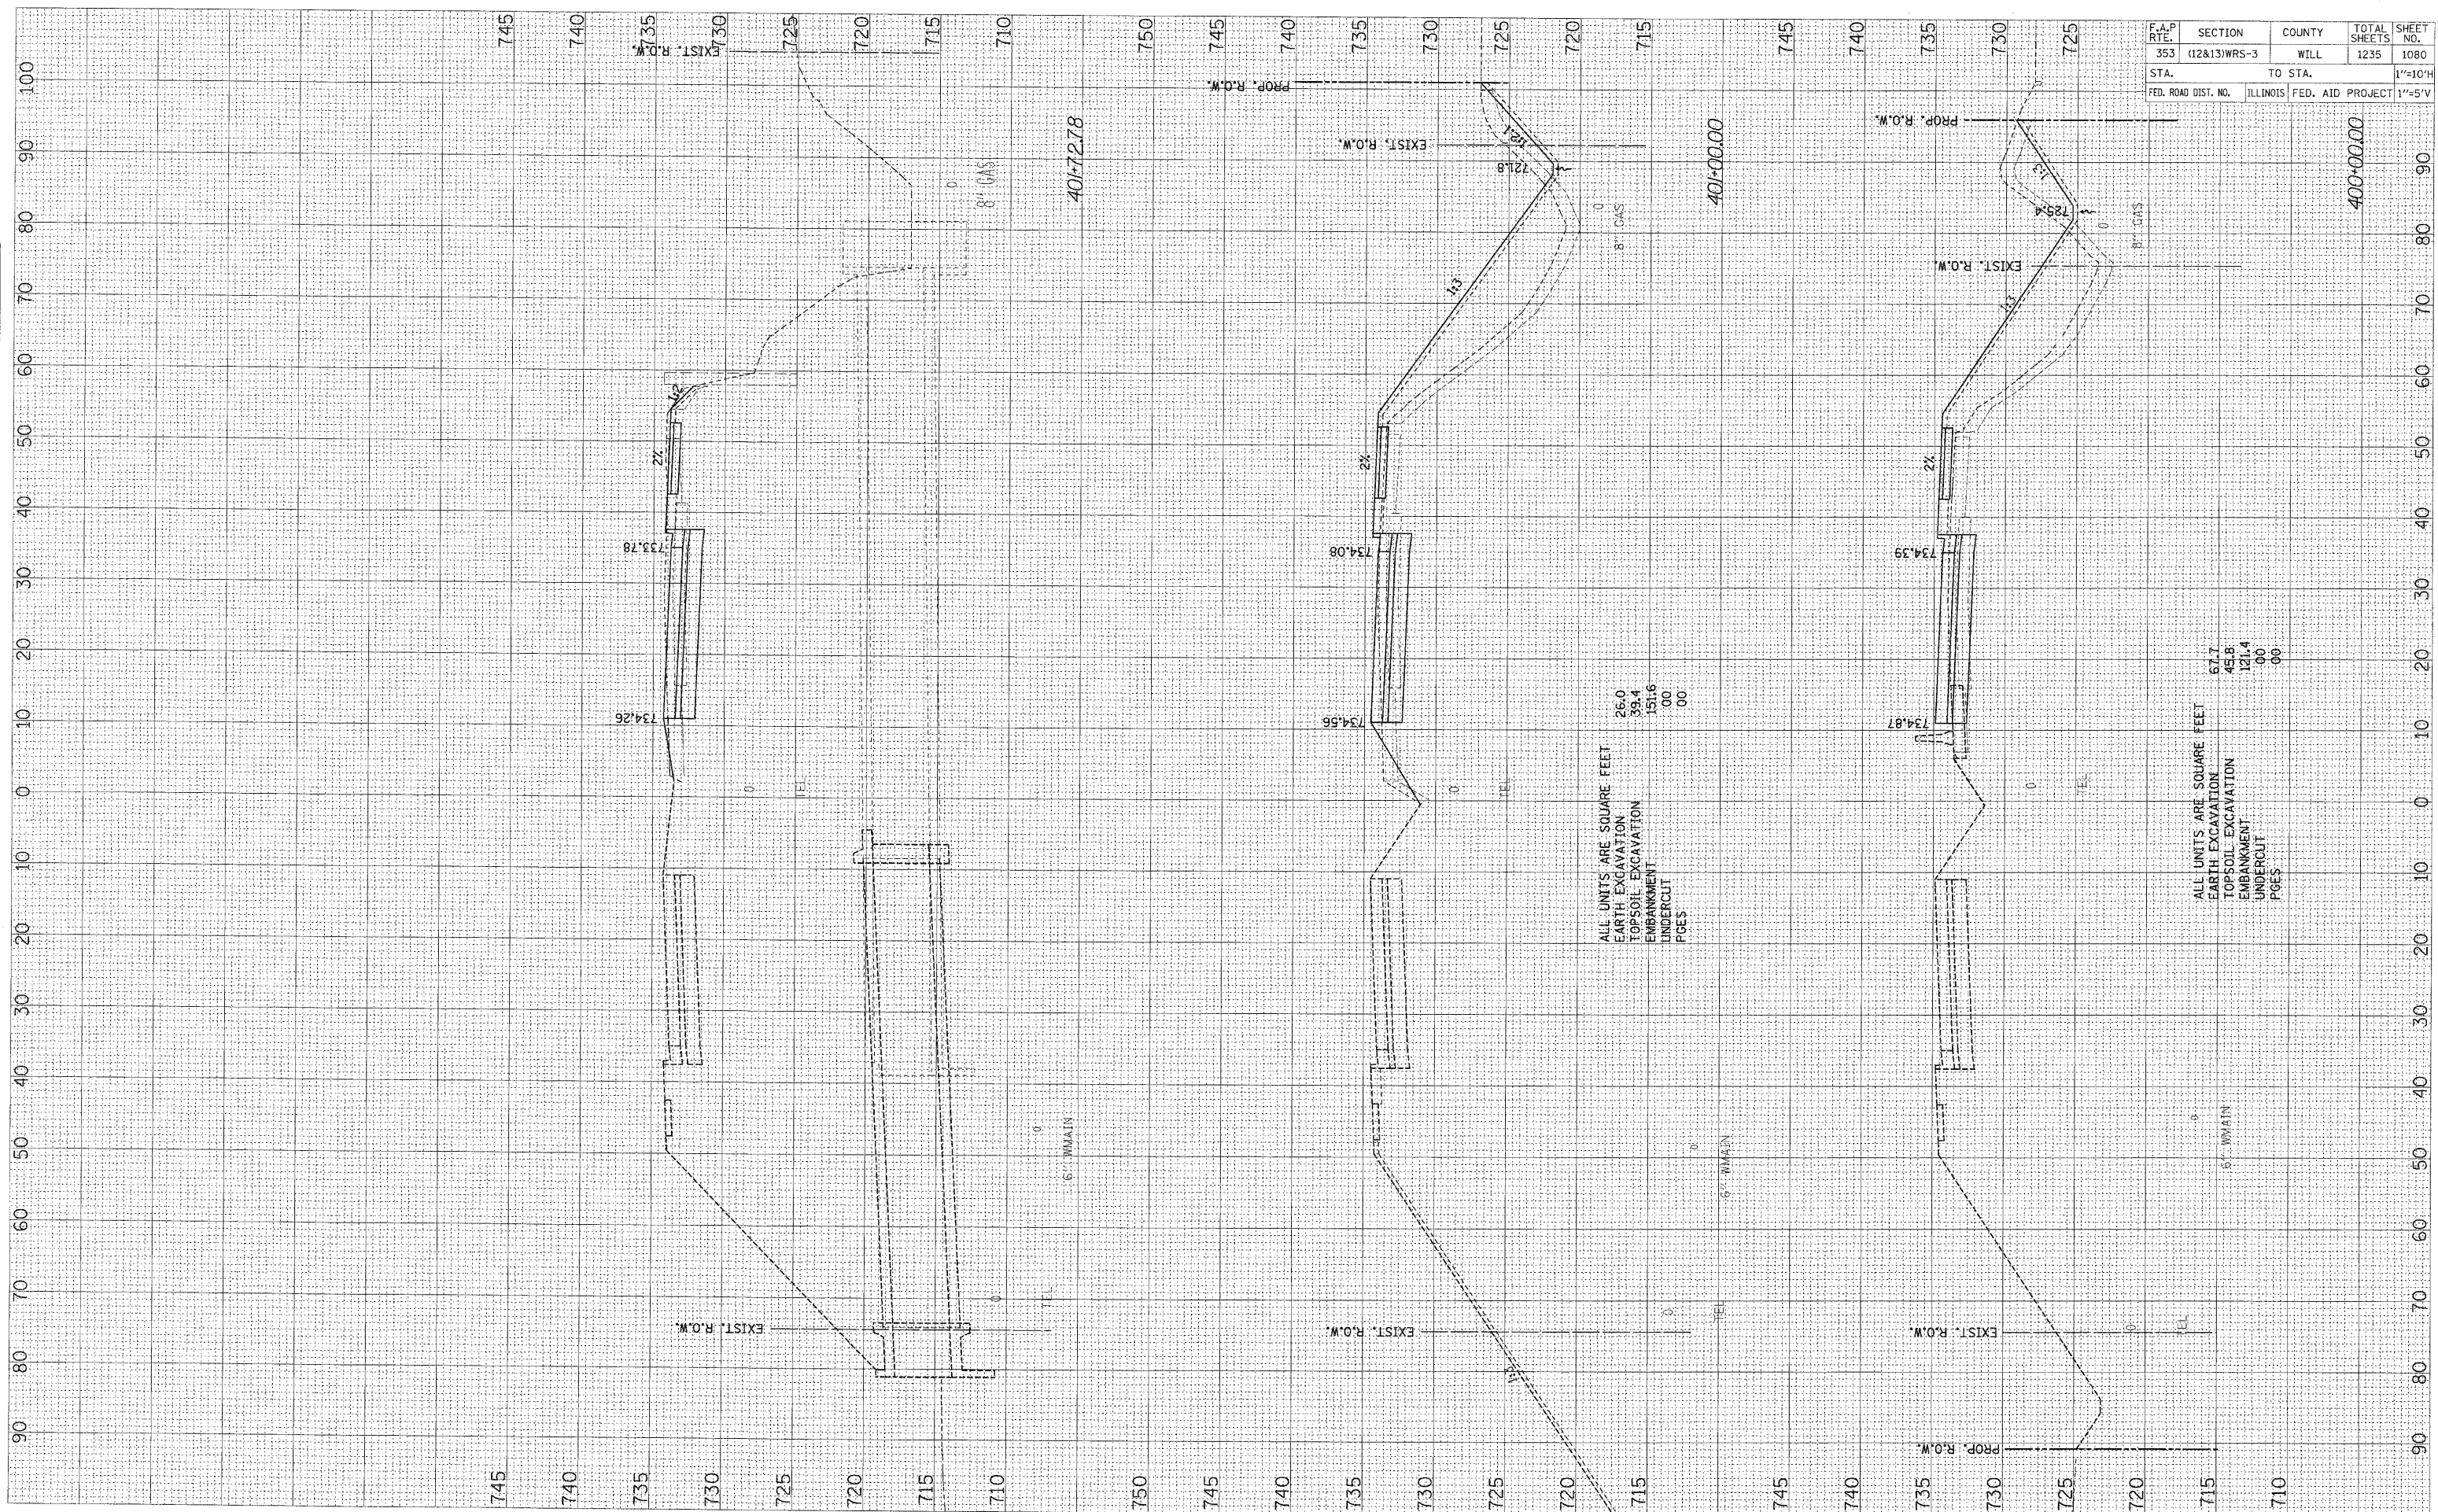

ALL UNITS ARE SQUARE FEET
 EARTH EXCAVATION 26.0
 TOPSOIL EXCAVATION 39.4
 EMBANKMENT 151.6
 UNDERCUT .00
 PAGES .00

ALL UNITS ARE SQUARE FEET
 EARTH EXCAVATION 67.7
 TOPSOIL EXCAVATION 45.8
 EMBANKMENT 121.4
 UNDERCUT .00
 PAGES .00

F.A.P. RTE.	SECTION	COUNTY	TOTAL SHEETS	SHEET NO.
353	(12&13)WRS-3	WILL	1235	1080
STA.	TO STA.		1"=10'H	
FED. ROAD DIST. NO.	ILLINOIS	FED. AID PROJECT	1"=5'V	