


FINAL SURVEYED BY DATE  
 SURVEY PLOTTED BY DATE  
 NOTE BOOK TEMPLATE NO. BY DATE  
 AREAS CHECKED AREAS CHECKED

ORIGINAL SURVEYED BY DATE  
 SURVEY PLOTTED BY DATE  
 NOTE BOOK TEMPLATE NO. BY DATE  
 AREAS CHECKED AREAS CHECKED

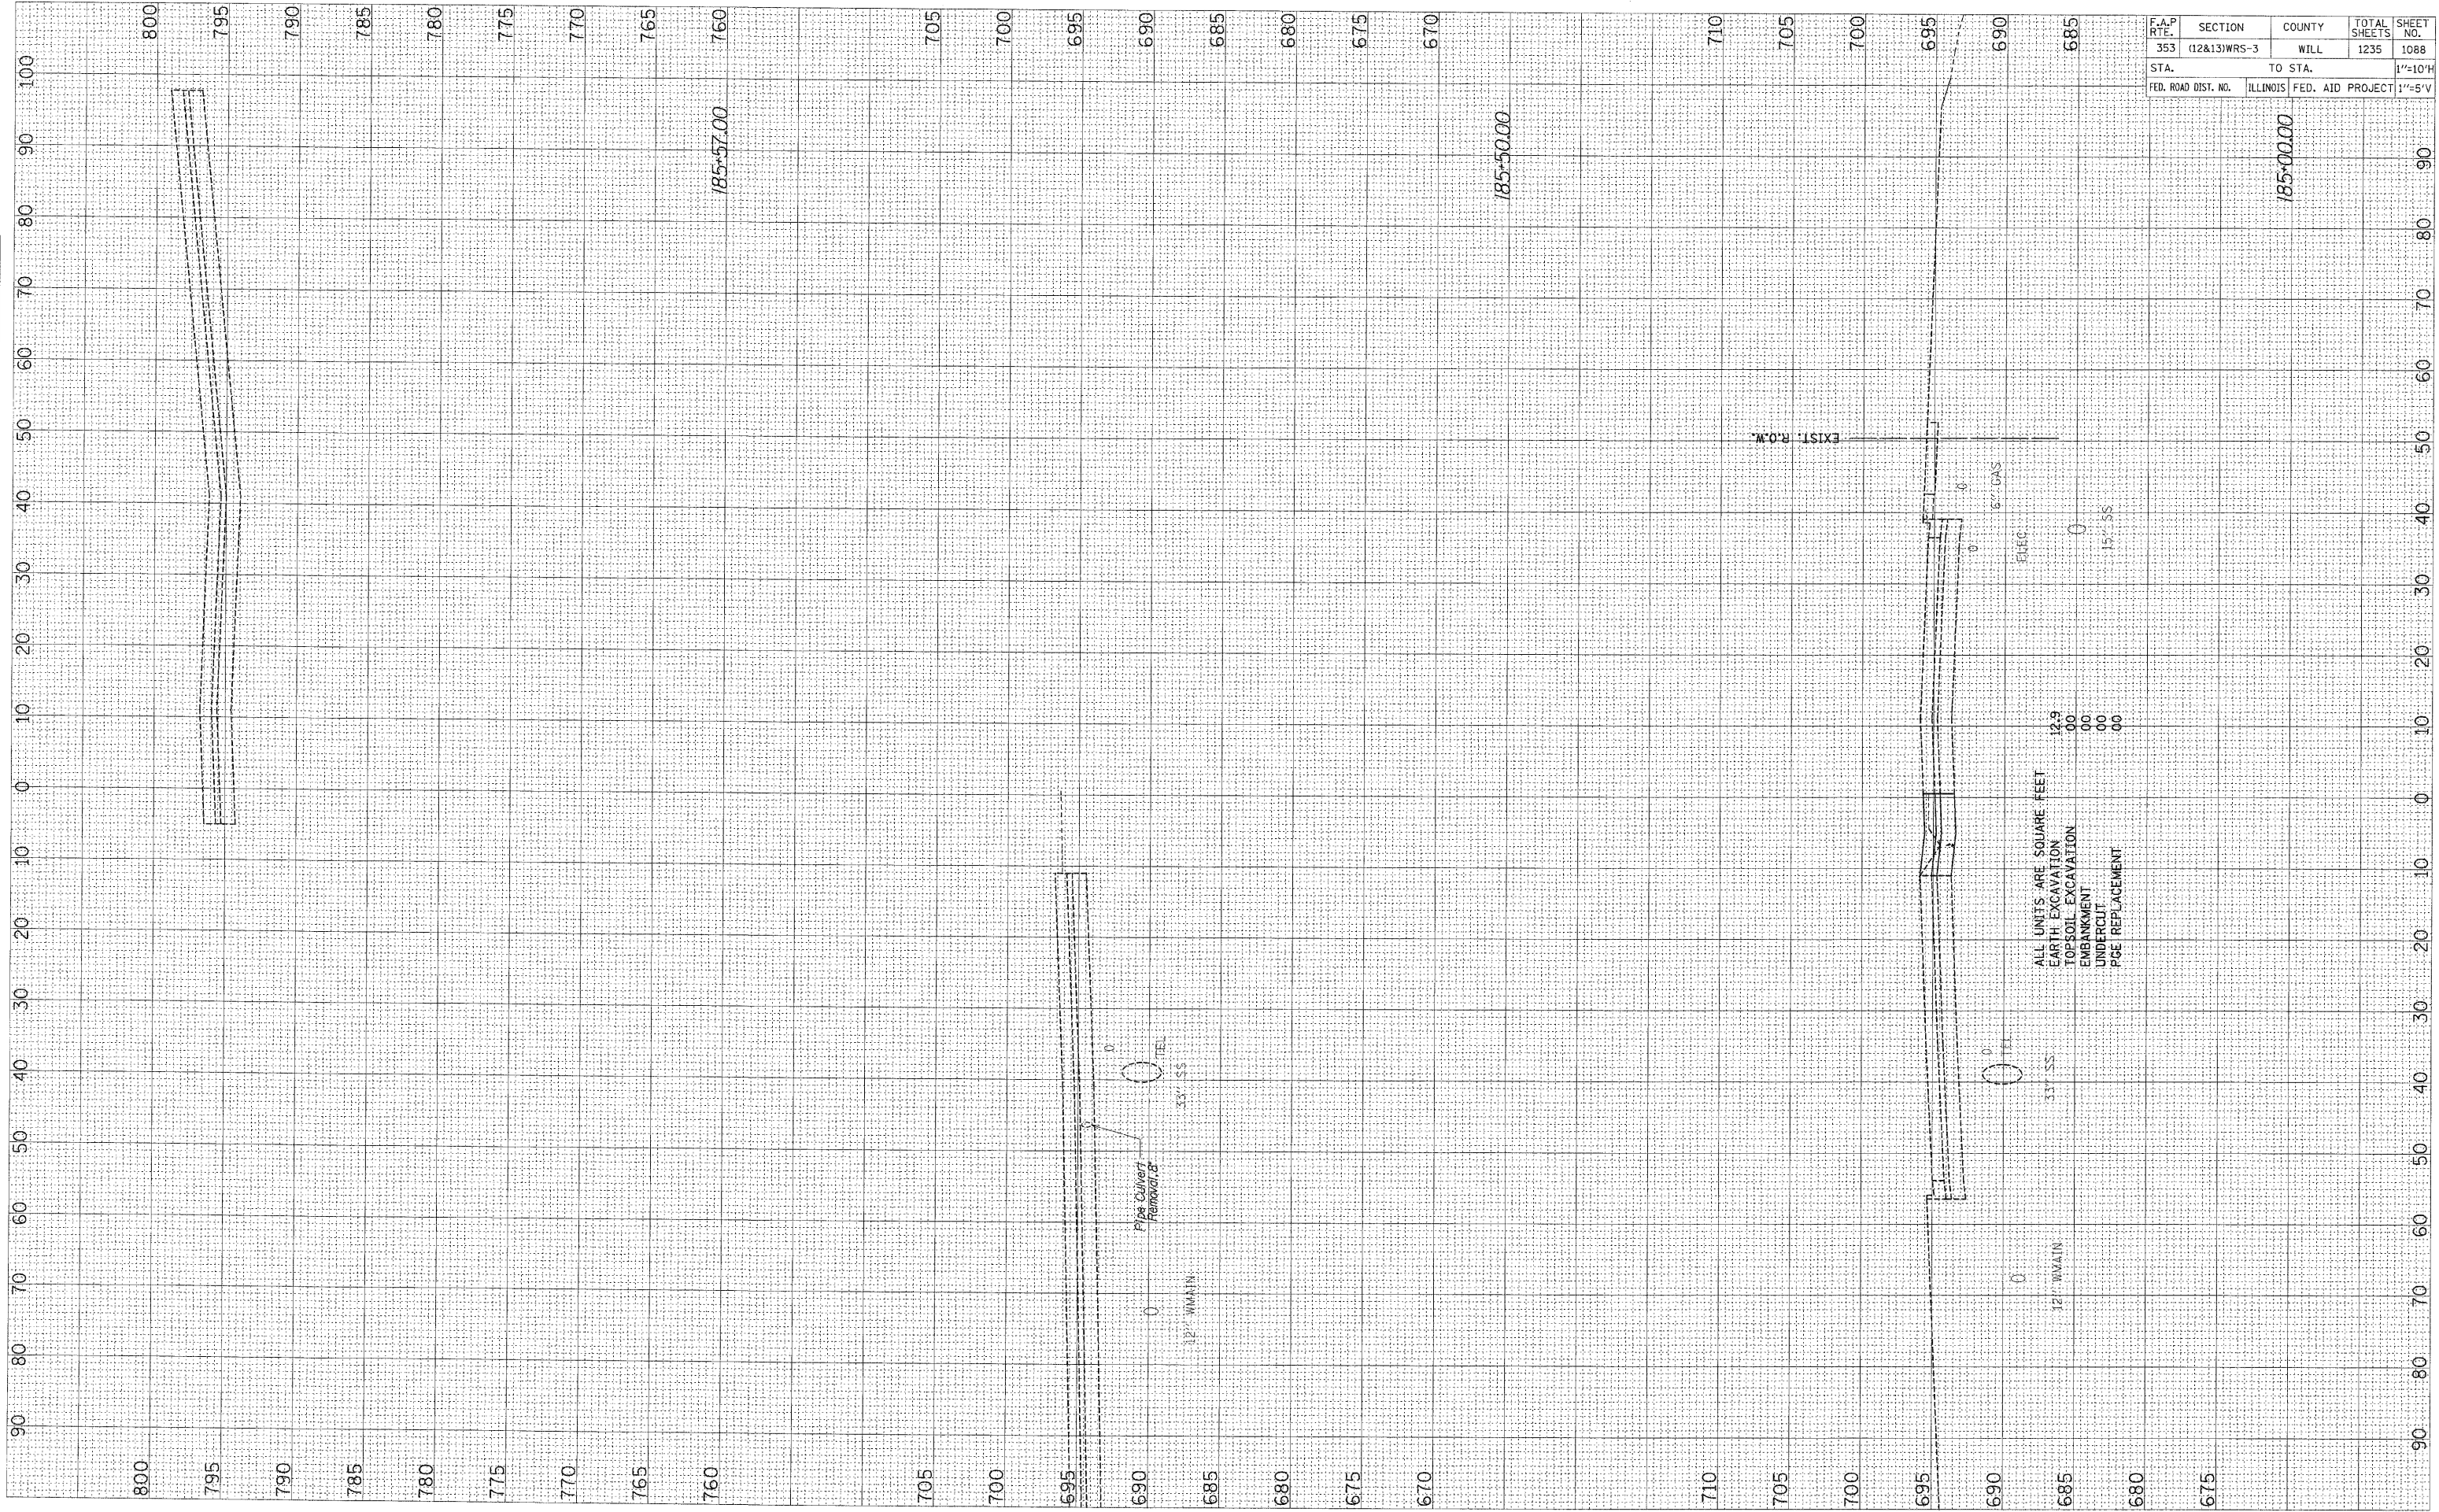

ALL UNITS ARE SQUARE FEET

EARTH EXCAVATION	129
TOP SOIL EXCAVATION	00
EMBANKMENT	00
UNDERCUT	00
PGE REPLACEMENT	00

F.A.P. RTE.	SECTION	COUNTY	TOTAL SHEETS	SHEET NO.
353	(12&13)WRS-3	WILL	1235	1088
STA.	TO STA.			1"=10'H
FED. ROAD DIST. NO.	ILLINOIS	FED. AID PROJECT	1"=5'V	