


FINAL SURVEY BY DATE  
 SURVEYED BY  
 NOTE BOOK NO.  
 TEMPLATE  
 AREAS CHECKED

ORIGINAL SURVEY BY DATE  
 SURVEYED BY  
 NOTE BOOK NO.  
 TEMPLATE  
 AREAS CHECKED

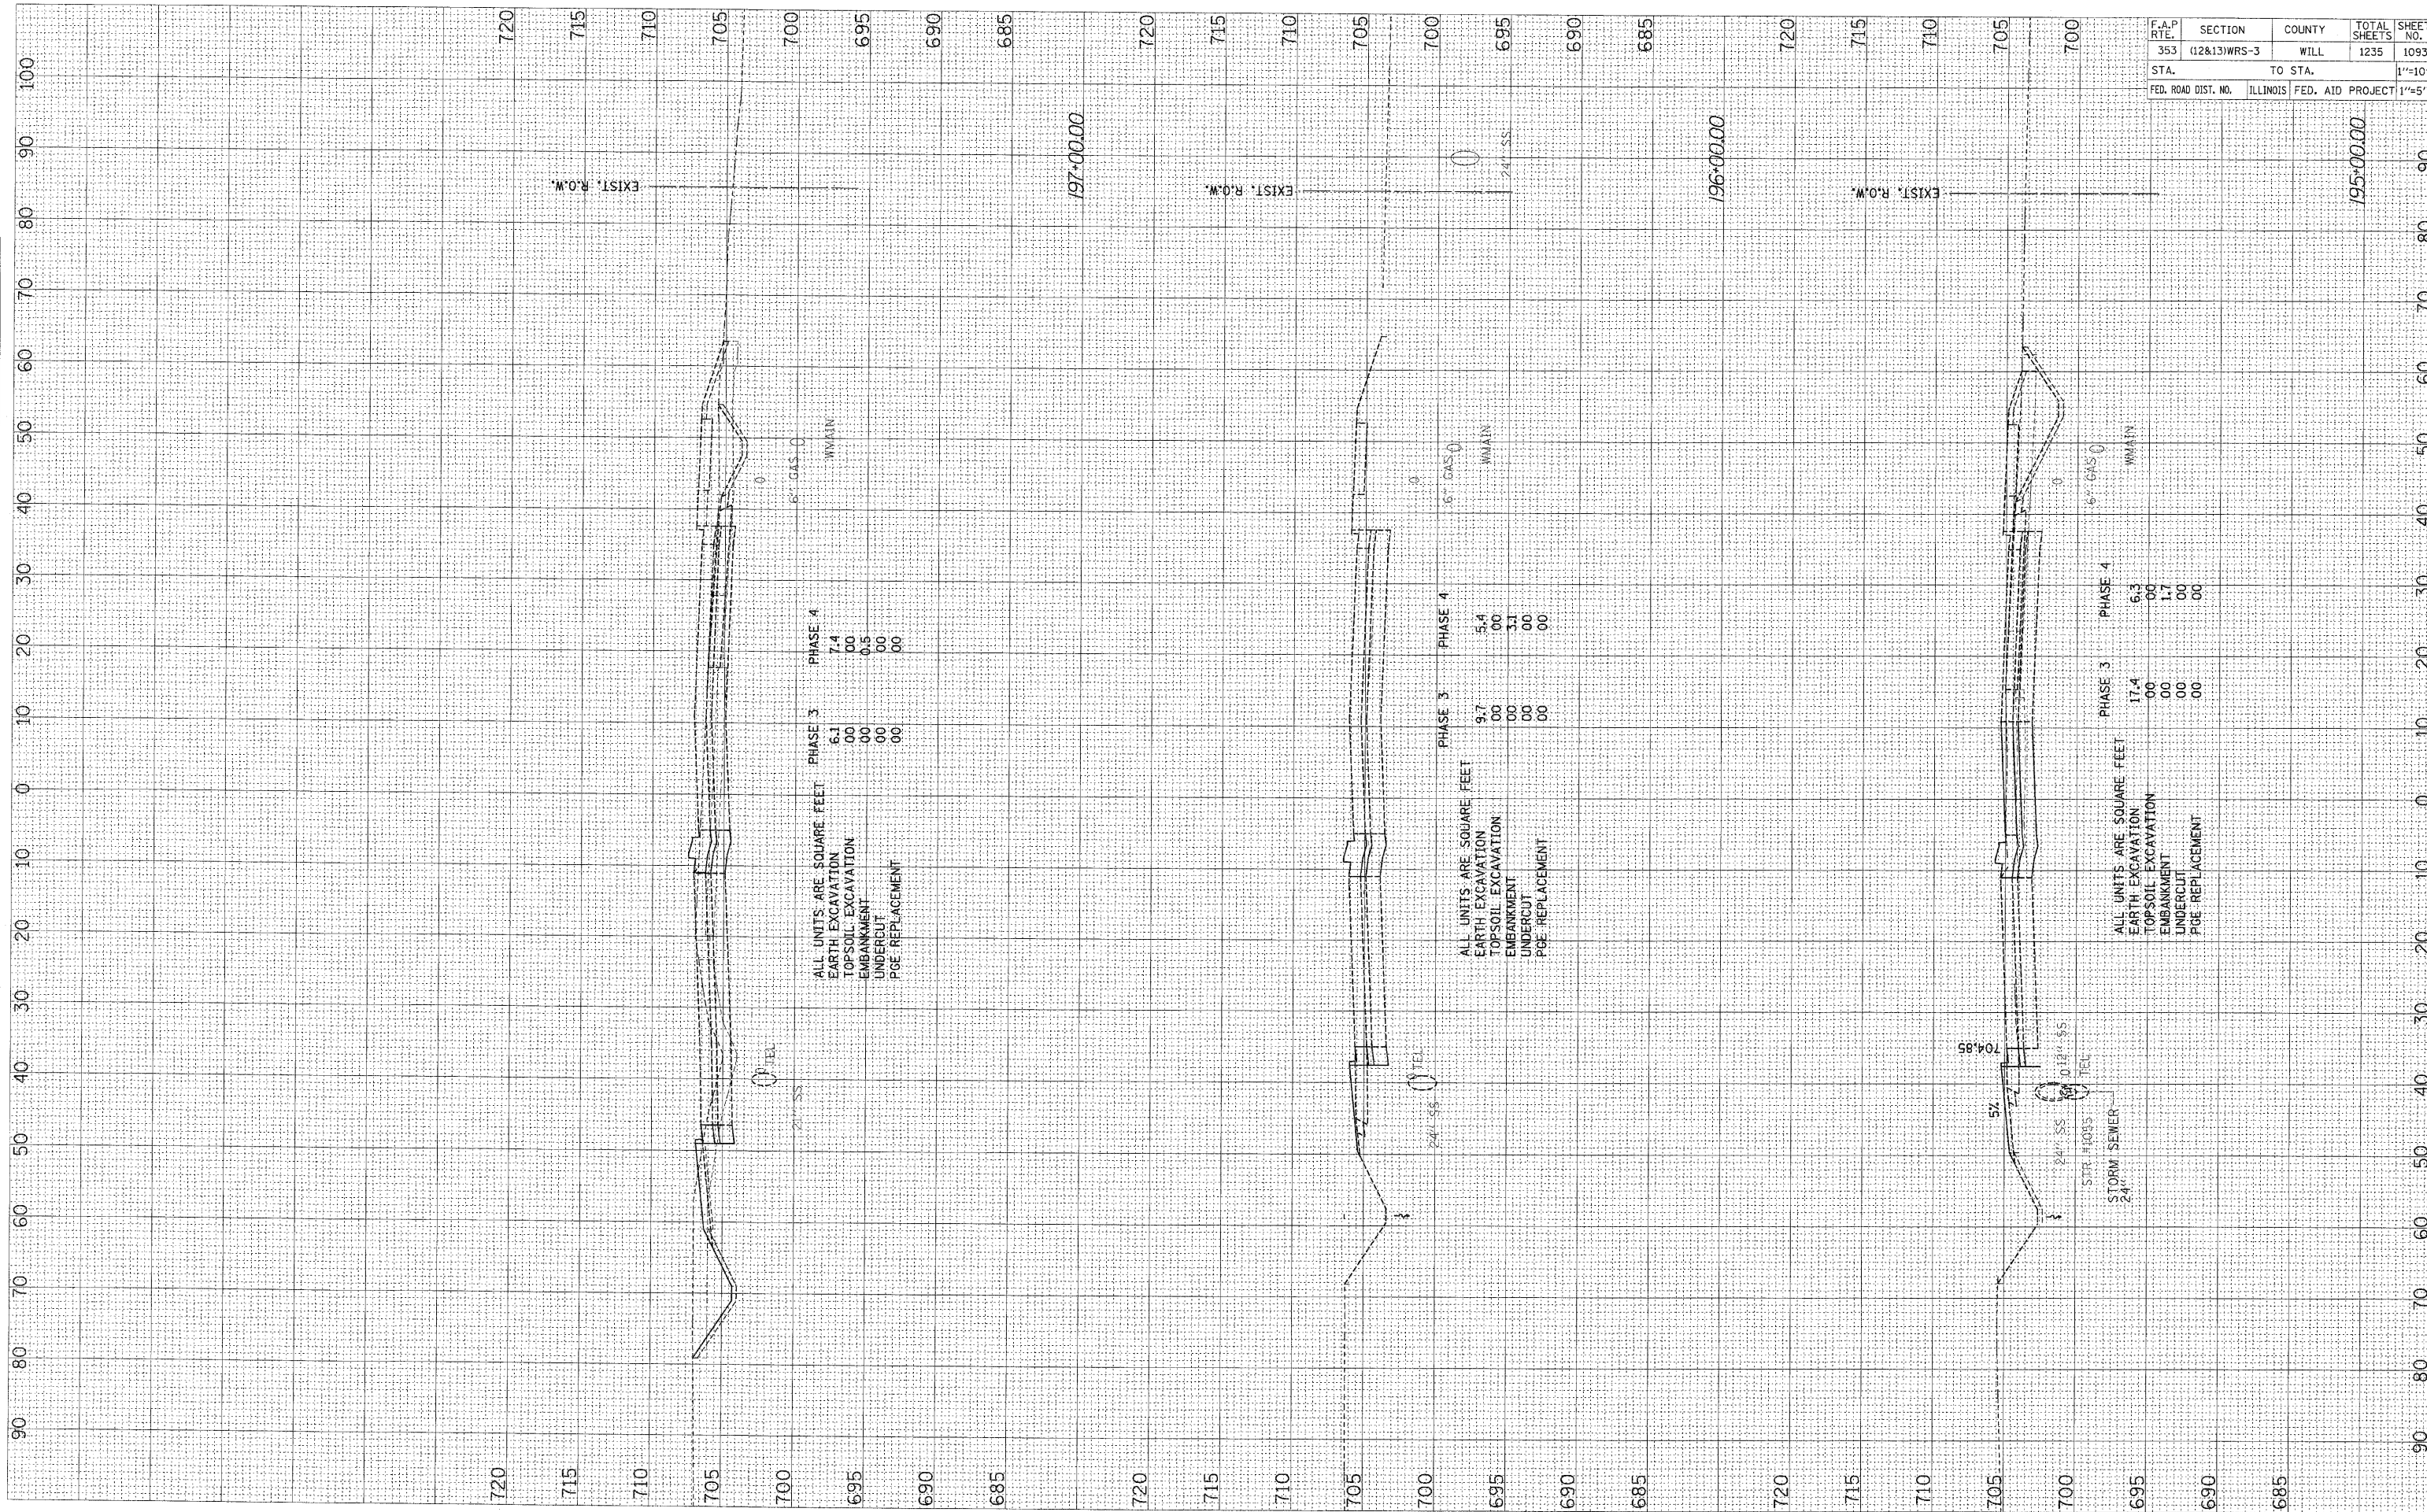

|                     |              |                  |              |           |
|---------------------|--------------|------------------|--------------|-----------|
| F.A.P. RT. NO.      | SECTION      | COUNTY           | TOTAL SHEETS | SHEET NO. |
| 353                 | (12&13)WRS-3 | WILL             | 1235         | 1093      |
| STA.                | TO STA.      |                  | 1"=10'H      |           |
| FED. ROAD DIST. NO. | ILLINOIS     | FED. AID PROJECT | 1"=5'V       |           |