


FINAL SURVEY	SUBMITTED	BY	DATE
NOTE BOOK	PILOT		
AREAS CHECKED	REPLATE		
	AREAS		

ORIGINAL SURVEY	SUBMITTED	BY	DATE
NOTE BOOK	PILOT		
AREAS CHECKED	REPLATE		
	AREAS		

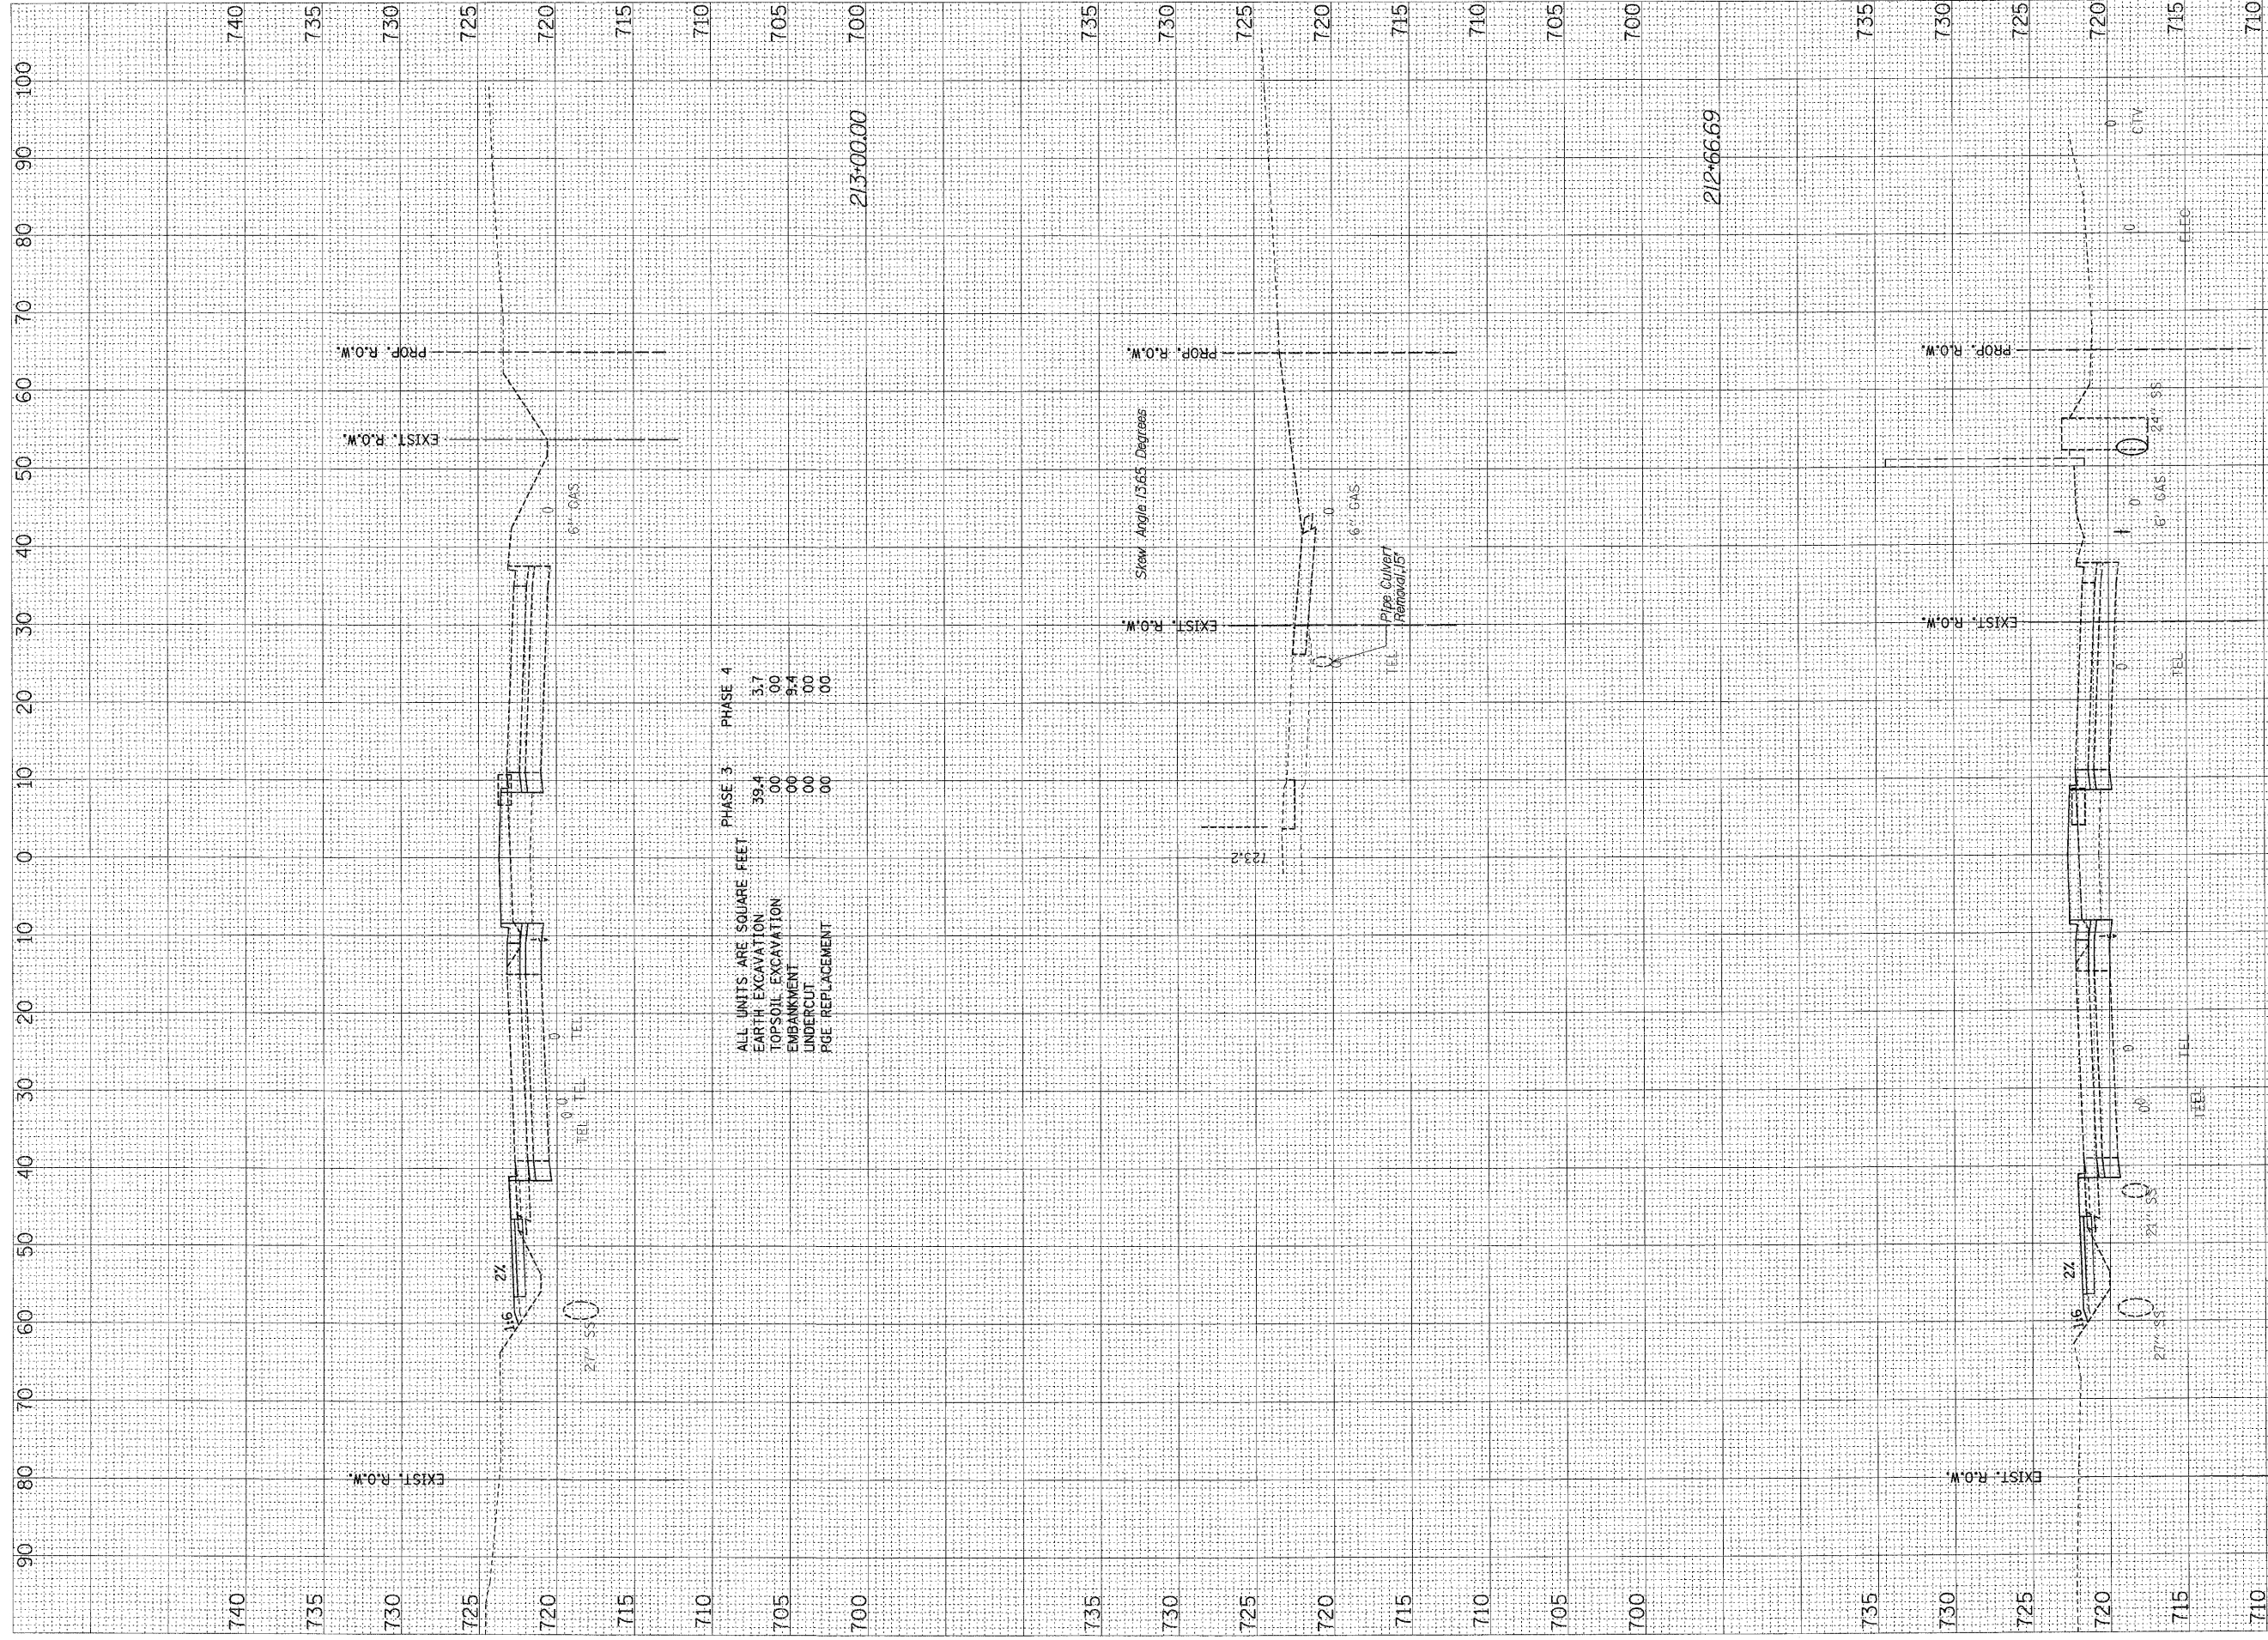

ALL UNITS ARE SQUARE FEET

	PHASE 3	PHASE 4
EARTH EXCAVATION	39.4	3.7
TOPSOIL EXCAVATION	00	00
EMBANKMENT	00	5.4
UNDERCUT	00	00
PGE REPLACEMENT	00	00

ALL UNITS ARE SQUARE FEET

	PHASE 3	PHASE 4
EARTH EXCAVATION	32.1	5.7
TOPSOIL EXCAVATION	00	00
EMBANKMENT	00	14.8
UNDERCUT	00	00
PGE REPLACEMENT	00	00

F.A.P. RTE.	SECTION	COUNTY	TOTAL SHEETS	SHEET NO.
353	(12&13)WRS-3	WILL	1235	1100
STA.	TO STA.		1"=10'H	
FED. ROAD DIST. NO.	ILLINOIS	FED. AID PROJECT	1"=5'V	