


FINAL SURVEY	BY	DATE
SURVEYED		
NOTE BOOK		
TEMPLATE		
AREAS CHECKED		
INITIALS		

ORIGINAL SURVEY	BY	DATE
SURVEYED		
NOTE BOOK		
TEMPLATE		
AREAS CHECKED		
NO.		

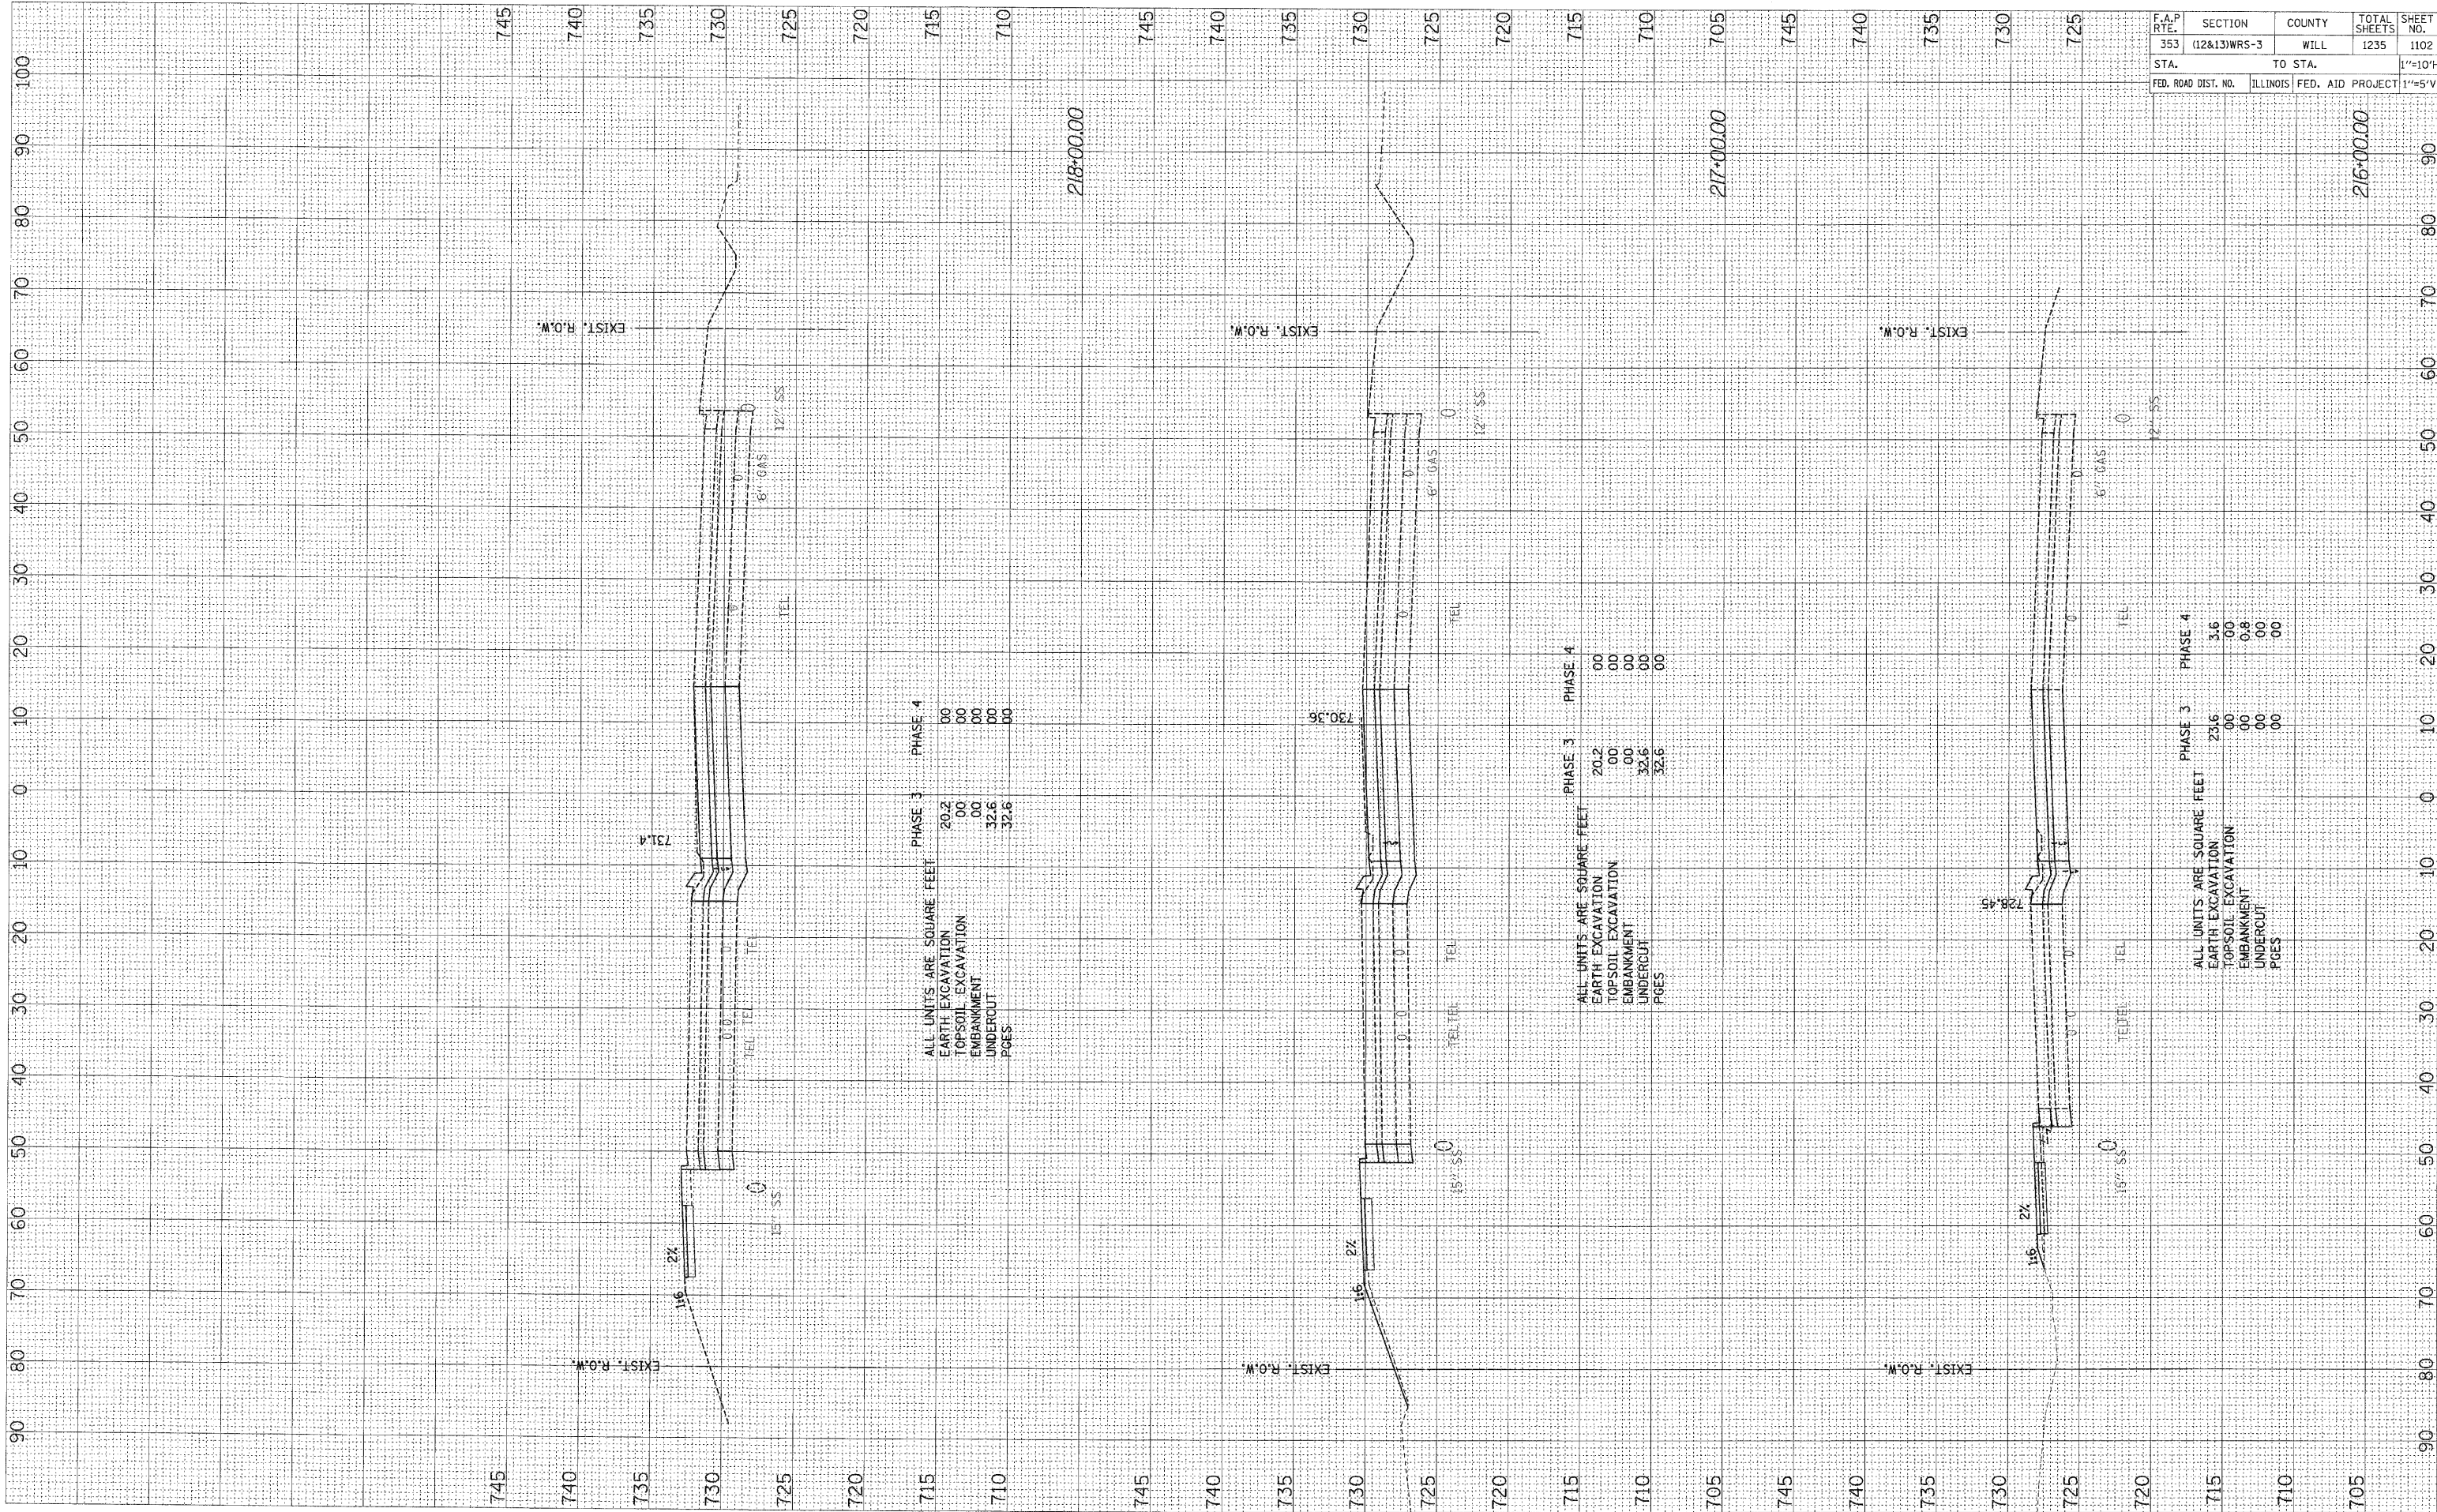

ALL UNITS ARE SQUARE FEET

	PHASE 3	PHASE 4
EARTH EXCAVATION	20.2	00
TOPSOIL EXCAVATION	00	00
EMBANKMENT	00	00
UNDERCUT	32.6	00
PAGES	32.6	00

ALL UNITS ARE SQUARE FEET

	PHASE 3	PHASE 4
EARTH EXCAVATION	20.2	00
TOPSOIL EXCAVATION	00	00
EMBANKMENT	00	00
UNDERCUT	32.6	00
PAGES	32.6	00

ALL UNITS ARE SQUARE FEET

	PHASE 3	PHASE 4
EARTH EXCAVATION	23.6	3.6
TOPSOIL EXCAVATION	00	00
EMBANKMENT	00	0.8
UNDERCUT	00	00
PAGES	00	00

F.A.P. RTE.	SECTION	COUNTY	TOTAL SHEETS	SHEET NO.
353	(12&13)WRS-3	WILL	1235	1102
STA.	TO STA.	ILLINOIS	FED. AID PROJECT	1"=10'H
FED. ROAD DIST. NO.				1"=5'V

US ROUTE 30 - STAGE THREE X-SECS

SCALE