


FINAL SURVEY
 SUBMITTED BY
 DATE
 NO. AREAS CHECKED

ORIGINAL SURVEY
 SUBMITTED BY
 DATE
 NO. AREAS CHECKED

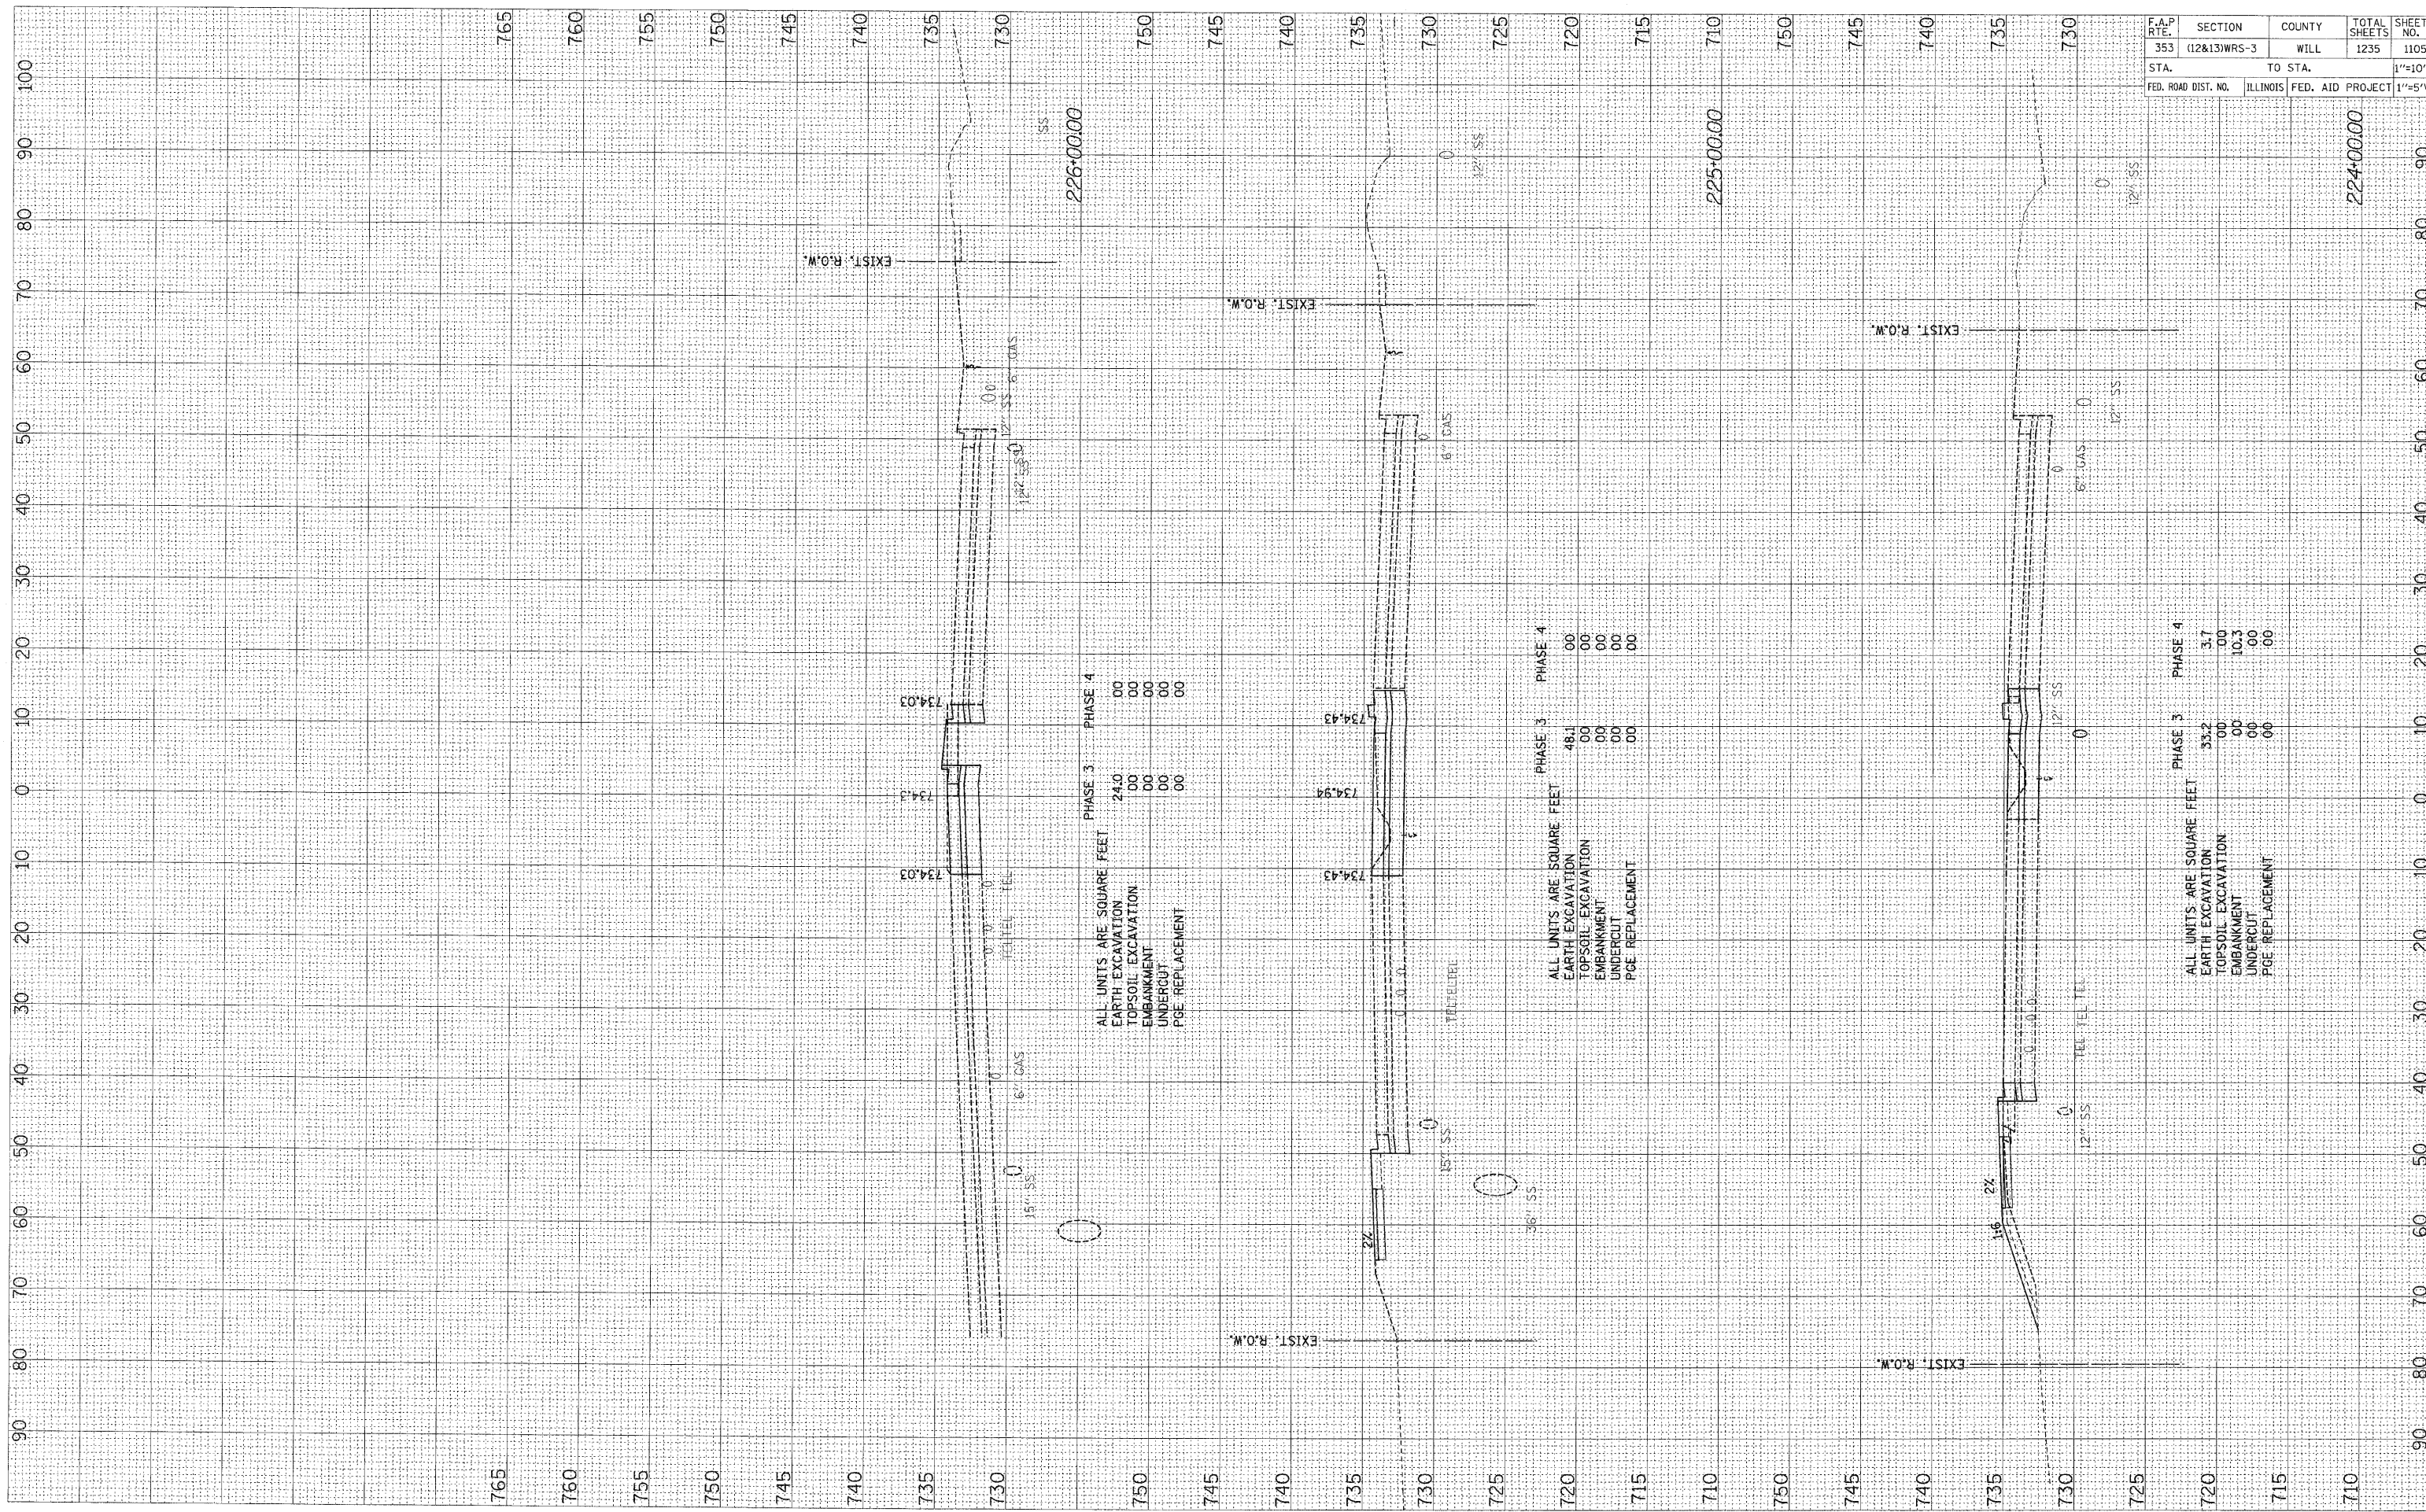

F.A.P. RTE.	SECTION	COUNTY	TOTAL SHEETS	SHEET NO.
353	(12&13)WRS-3	WILL	1235	1105
STA.	TO STA.			1"=10'H
FED. ROAD DIST. NO.	ILLINOIS	FED. AID PROJECT	1"=5'V	