


FINAL SURVEY	SURVEYED	DATE
NOTE BOOK	PLOTTED	BY
NO.	TEMPLATE	
	AREAS	
	CHECKED	

ORIGINAL SURVEY	SURVEYED	DATE
NOTE BOOK	PLOTTED	BY
NO.	TEMPLATE	
	AREAS	
	CHECKED	

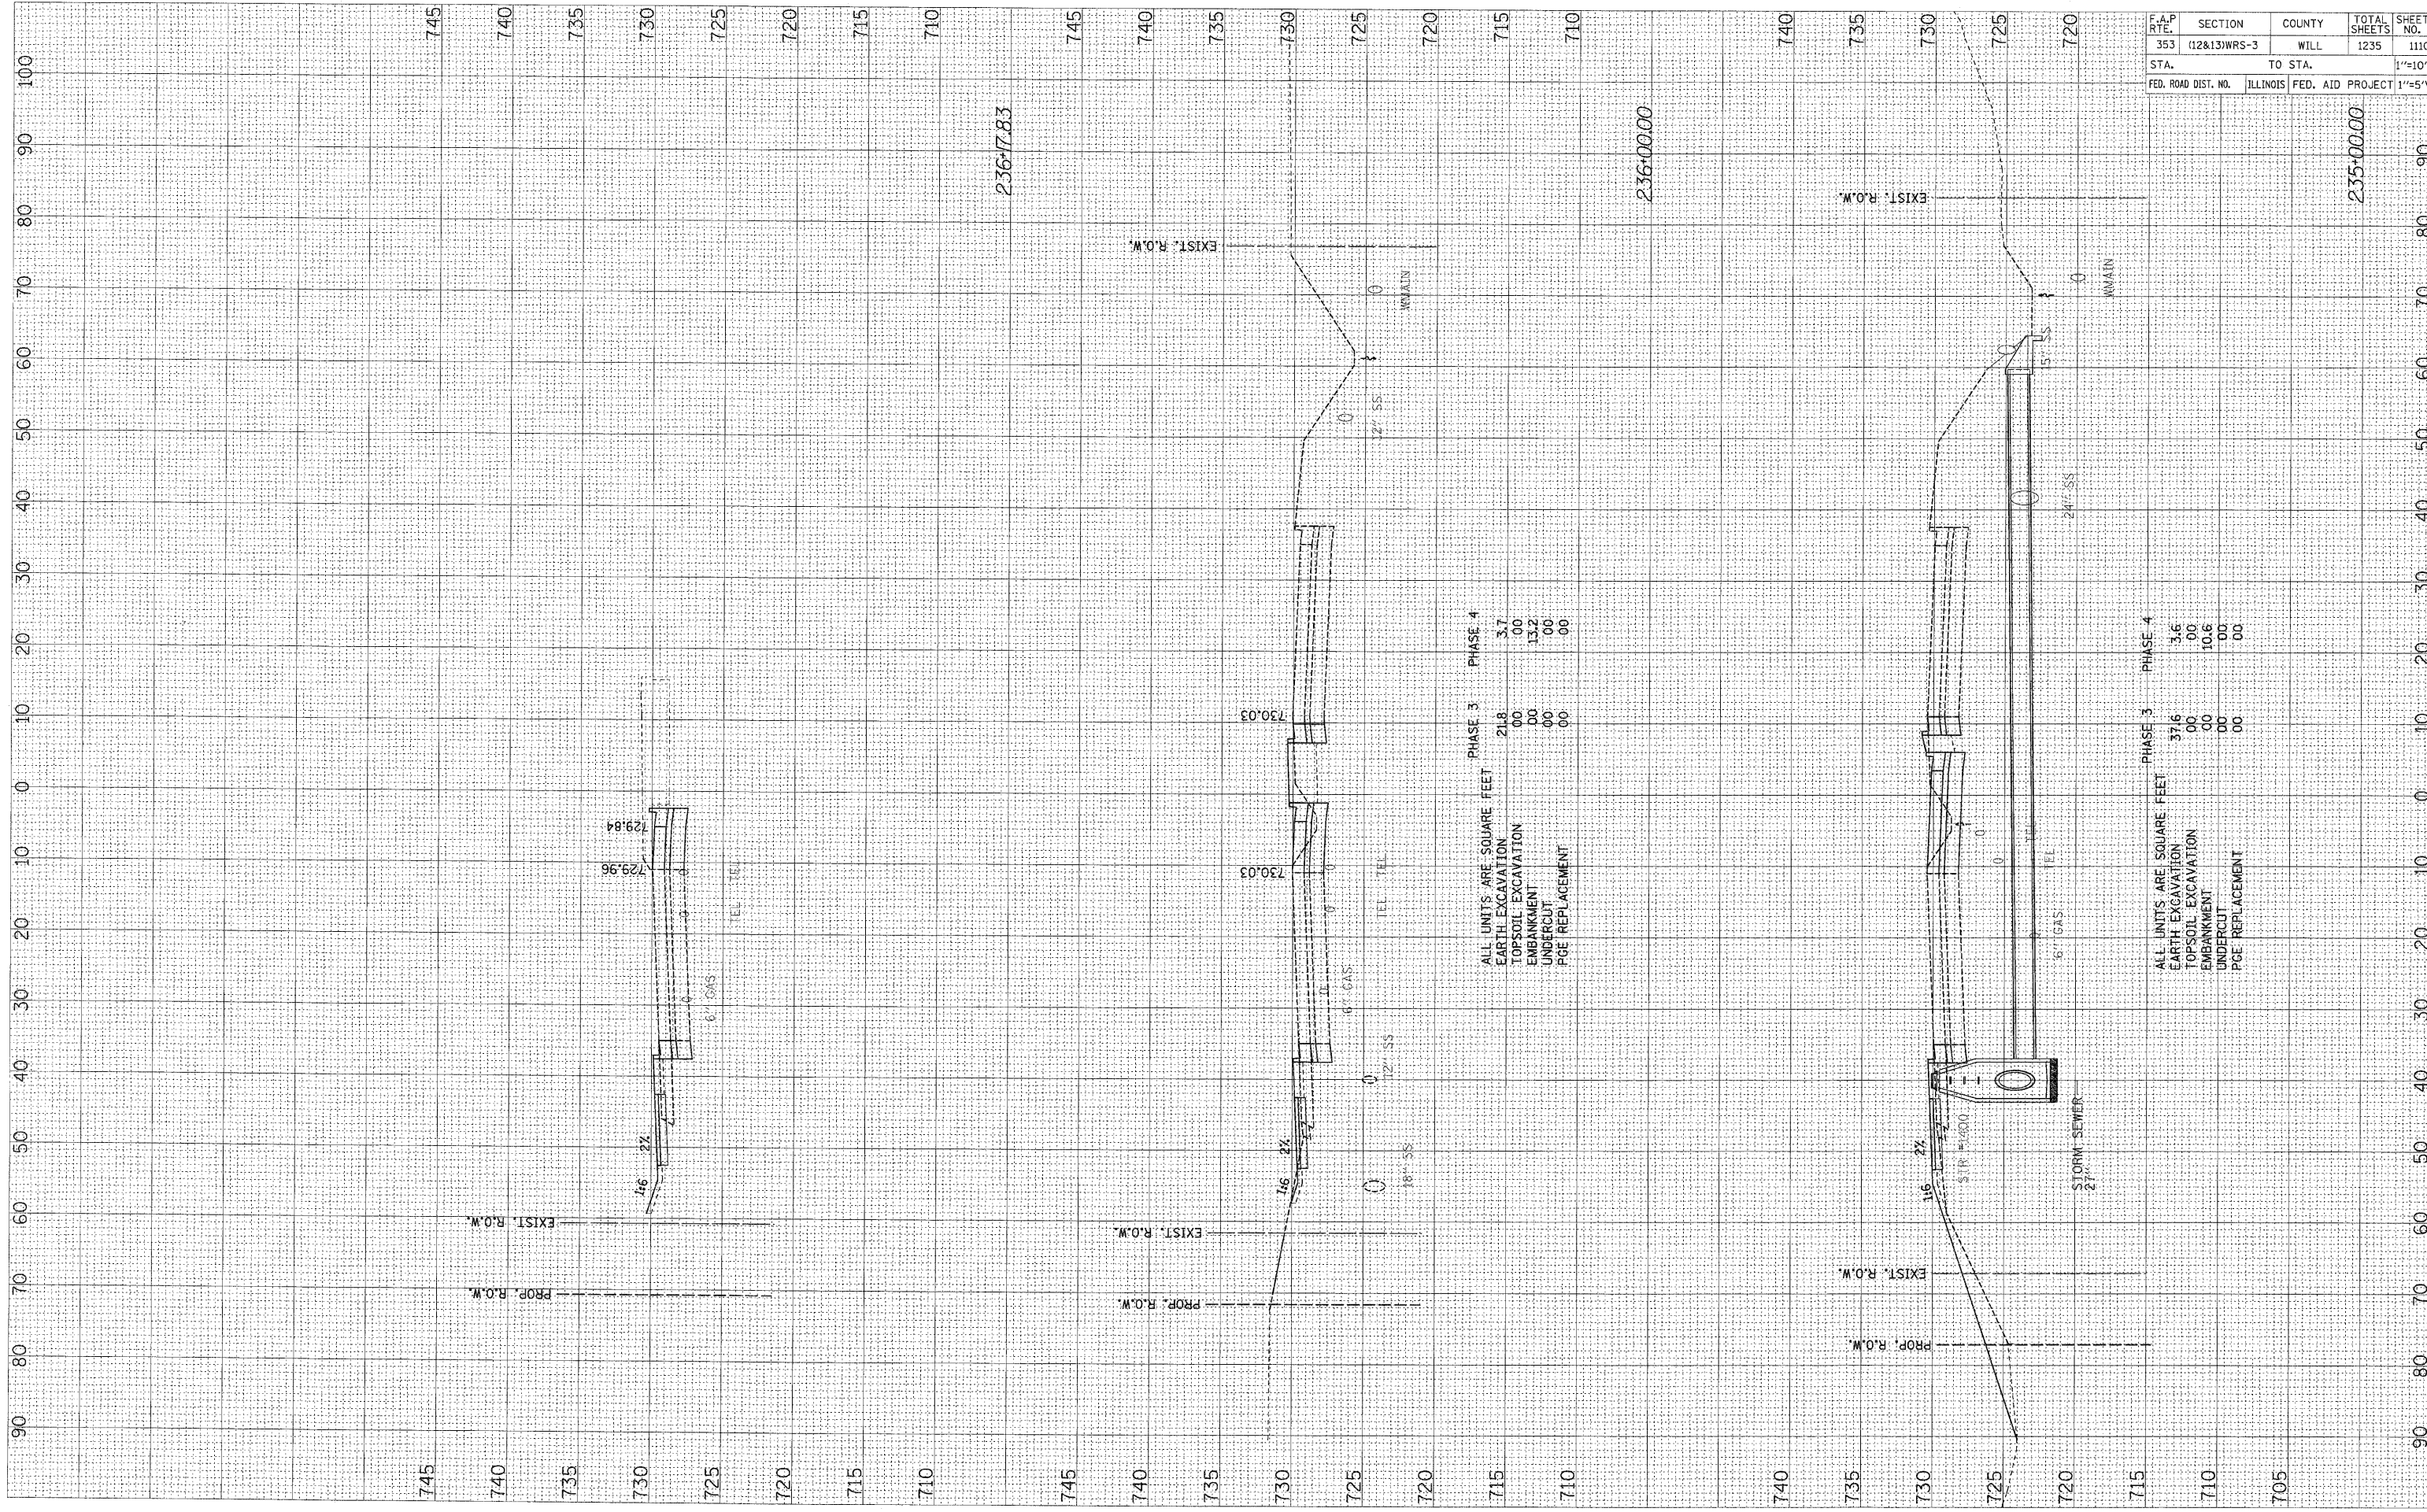

ALL UNITS ARE SQUARE FEET

	PHASE 3	PHASE 4
EARTH EXCAVATION	218.00	3.70
TOPSOIL EXCAVATION	00.00	00.00
EMBANKMENT	00.00	13.20
UNDERCUT	00.00	00.00
PCE REPLACEMENT	00.00	00.00

ALL UNITS ARE SQUARE FEET

	PHASE 3	PHASE 4
EARTH EXCAVATION	31.60	3.60
TOPSOIL EXCAVATION	00.00	00.00
EMBANKMENT	00.00	10.60
UNDERCUT	00.00	00.00
PCE REPLACEMENT	00.00	00.00

F.A.P. RTE.	SECTION	COUNTY	TOTAL SHEETS	SHEET NO.
353	(12&13)WRS-3	WILL	1235	1110
STA.	TO STA.			1"=10'H
FED. ROAD DIST. NO.	ILLINOIS	FED. AID PROJECT	1"=5'V	