


FINAL SURVEY	SURVEYED	BY	DATE
NOTE BOOK	PLOTTED		
AREAS CHECKED	TEMPLATE		
	AREAS CHECKED		

ORIGINAL SURVEY	SURVEYED	BY	DATE
NOTE BOOK	PLOTTED		
AREAS CHECKED	TEMPLATE		
	AREAS CHECKED		

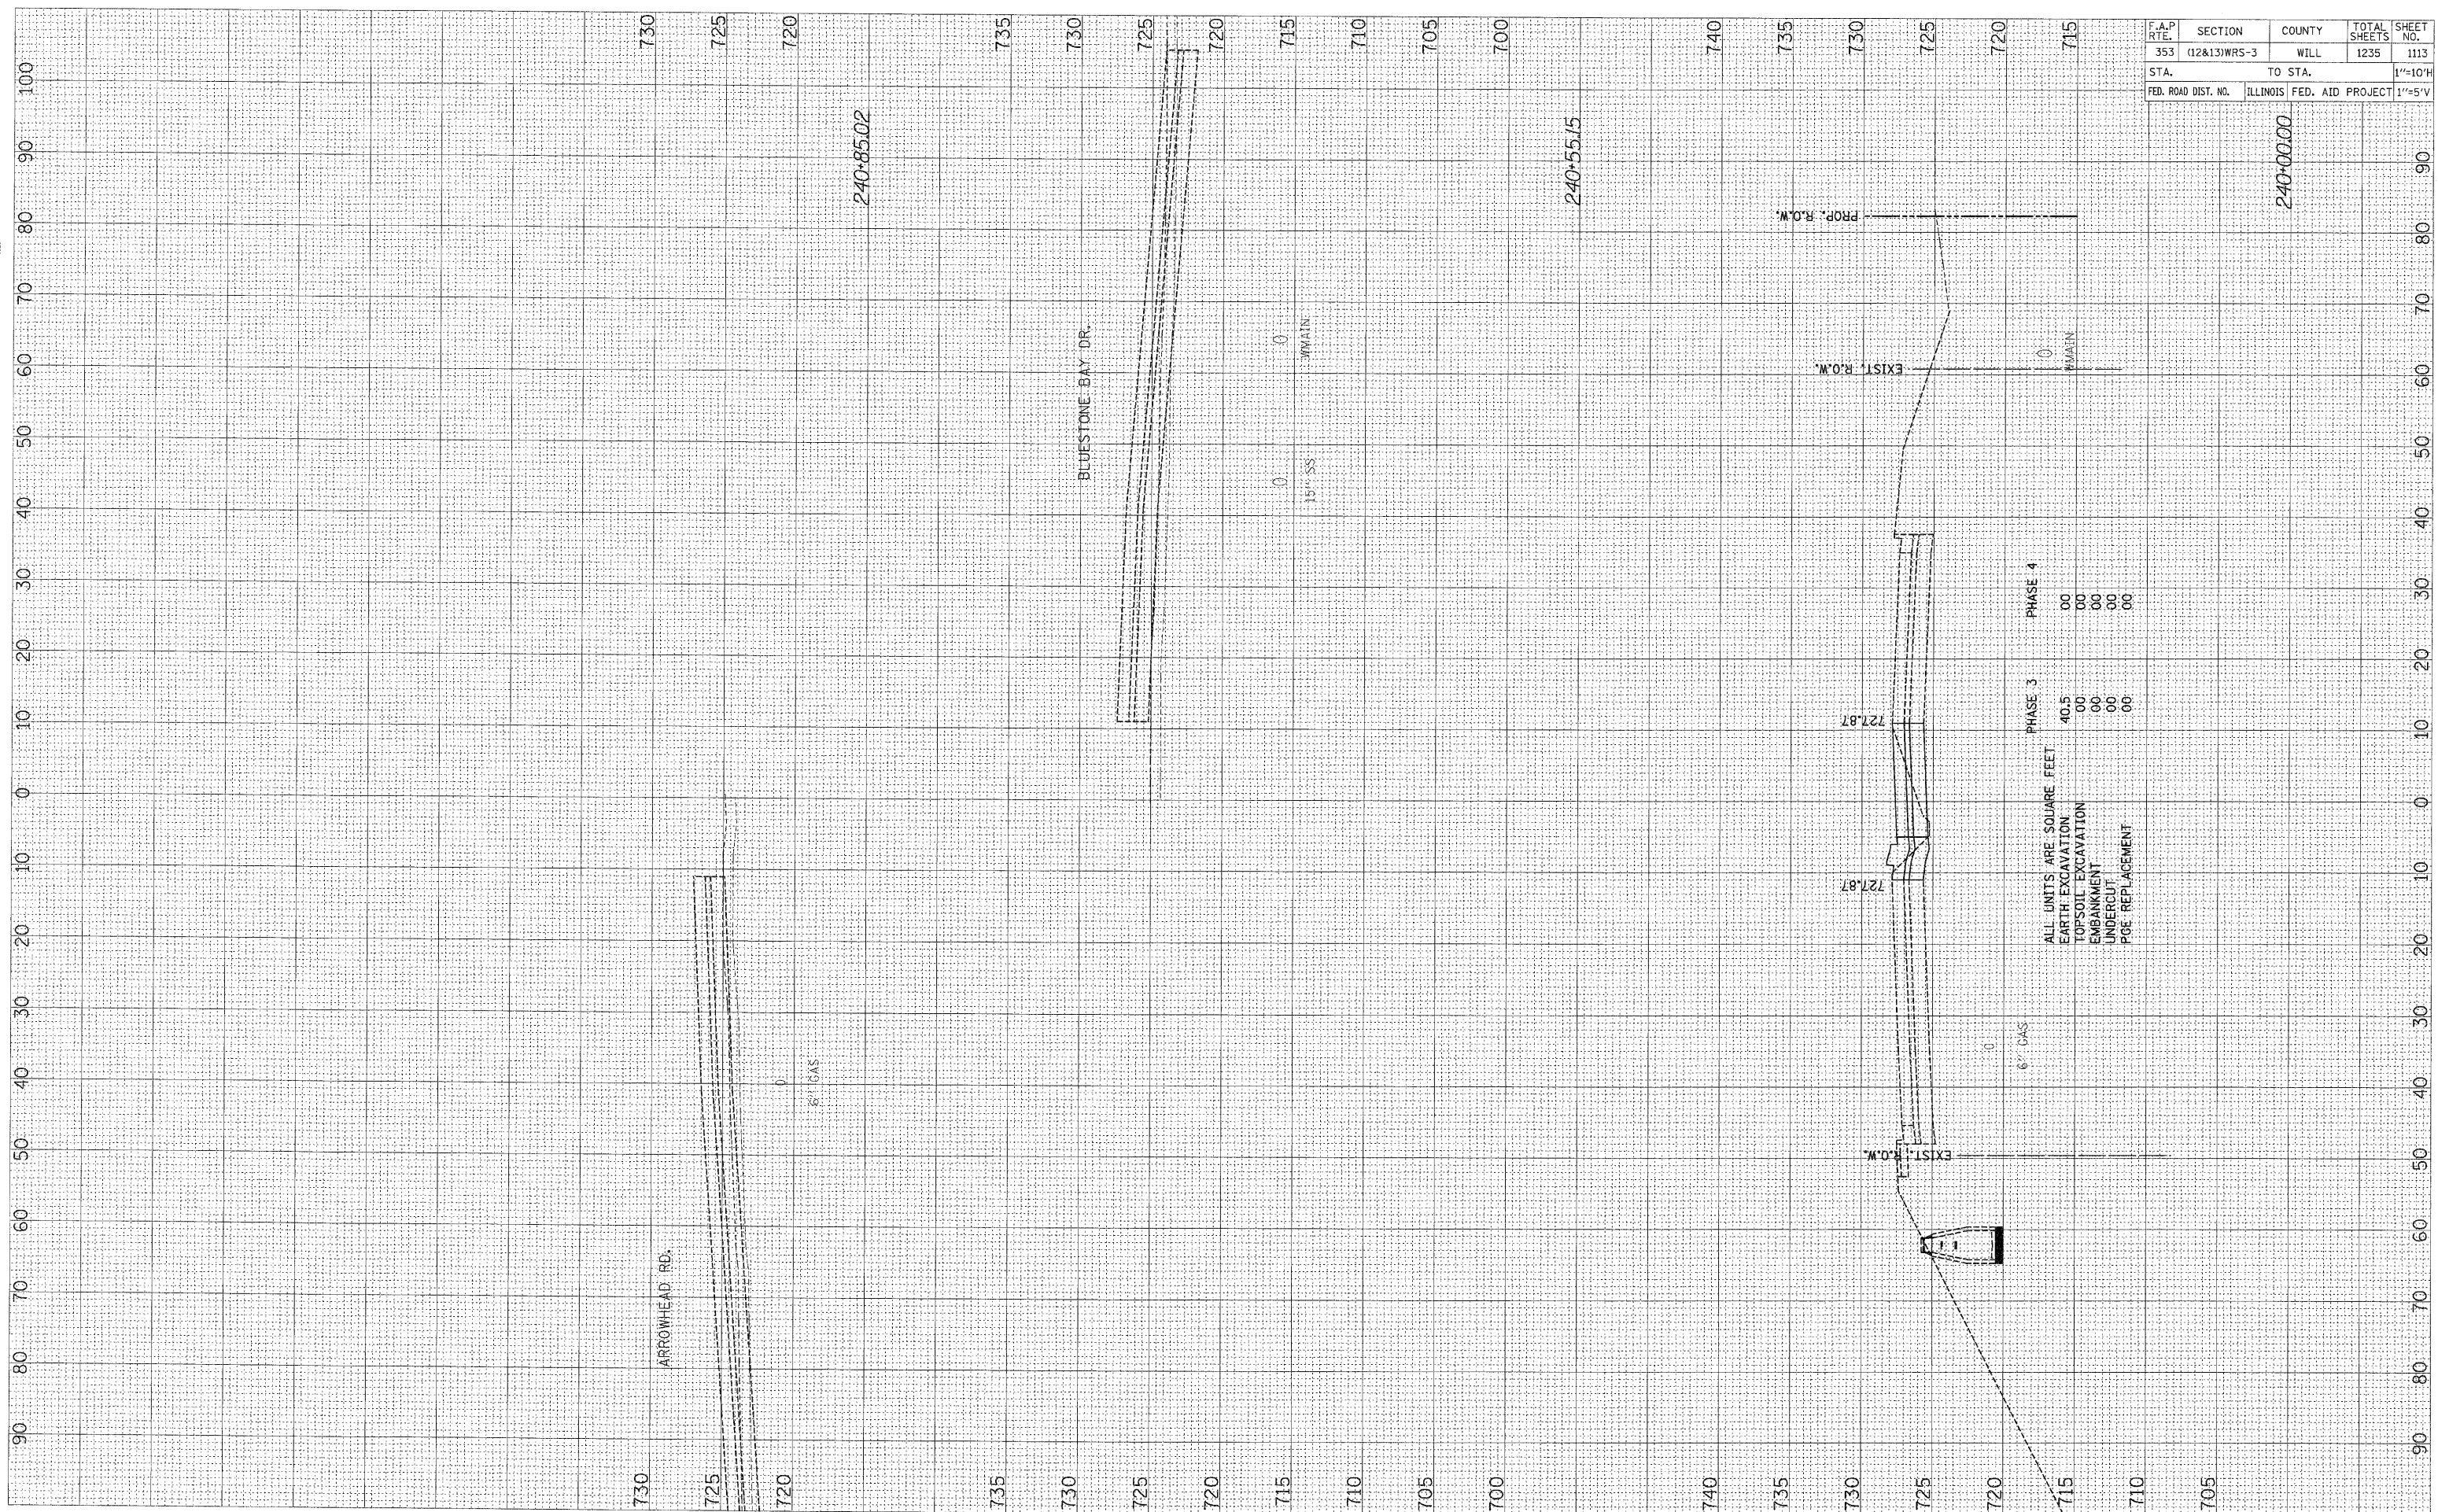

F.A.P. RTE.	SECTION	COUNTY	TOTAL SHEETS	SHEET NO.
353	(12&13)WRS-3	WILL	1235	1113
STA.	TO STA.			1"=10'H
FED. ROAD DIST. NO.	ILLINOIS	FED. AID PROJECT		1"=5'V

		PHASE 3	PHASE 4
ALL UNITS ARE SQUARE FEET			
EARTH EXCAVATION	40.5	00	00
TOPSOIL EXCAVATION	00	00	00
EMBANKMENT	00	00	00
UNDERCUT	00	00	00
POB REPLACEMENT	00	00	00