


FINAL SURVEY	DATE
SURVEY	BY
NOTE BOOK	
NO.	

ORIGINAL SURVEY	DATE
PLOTTED	BY
NOTE BOOK	
NO.	

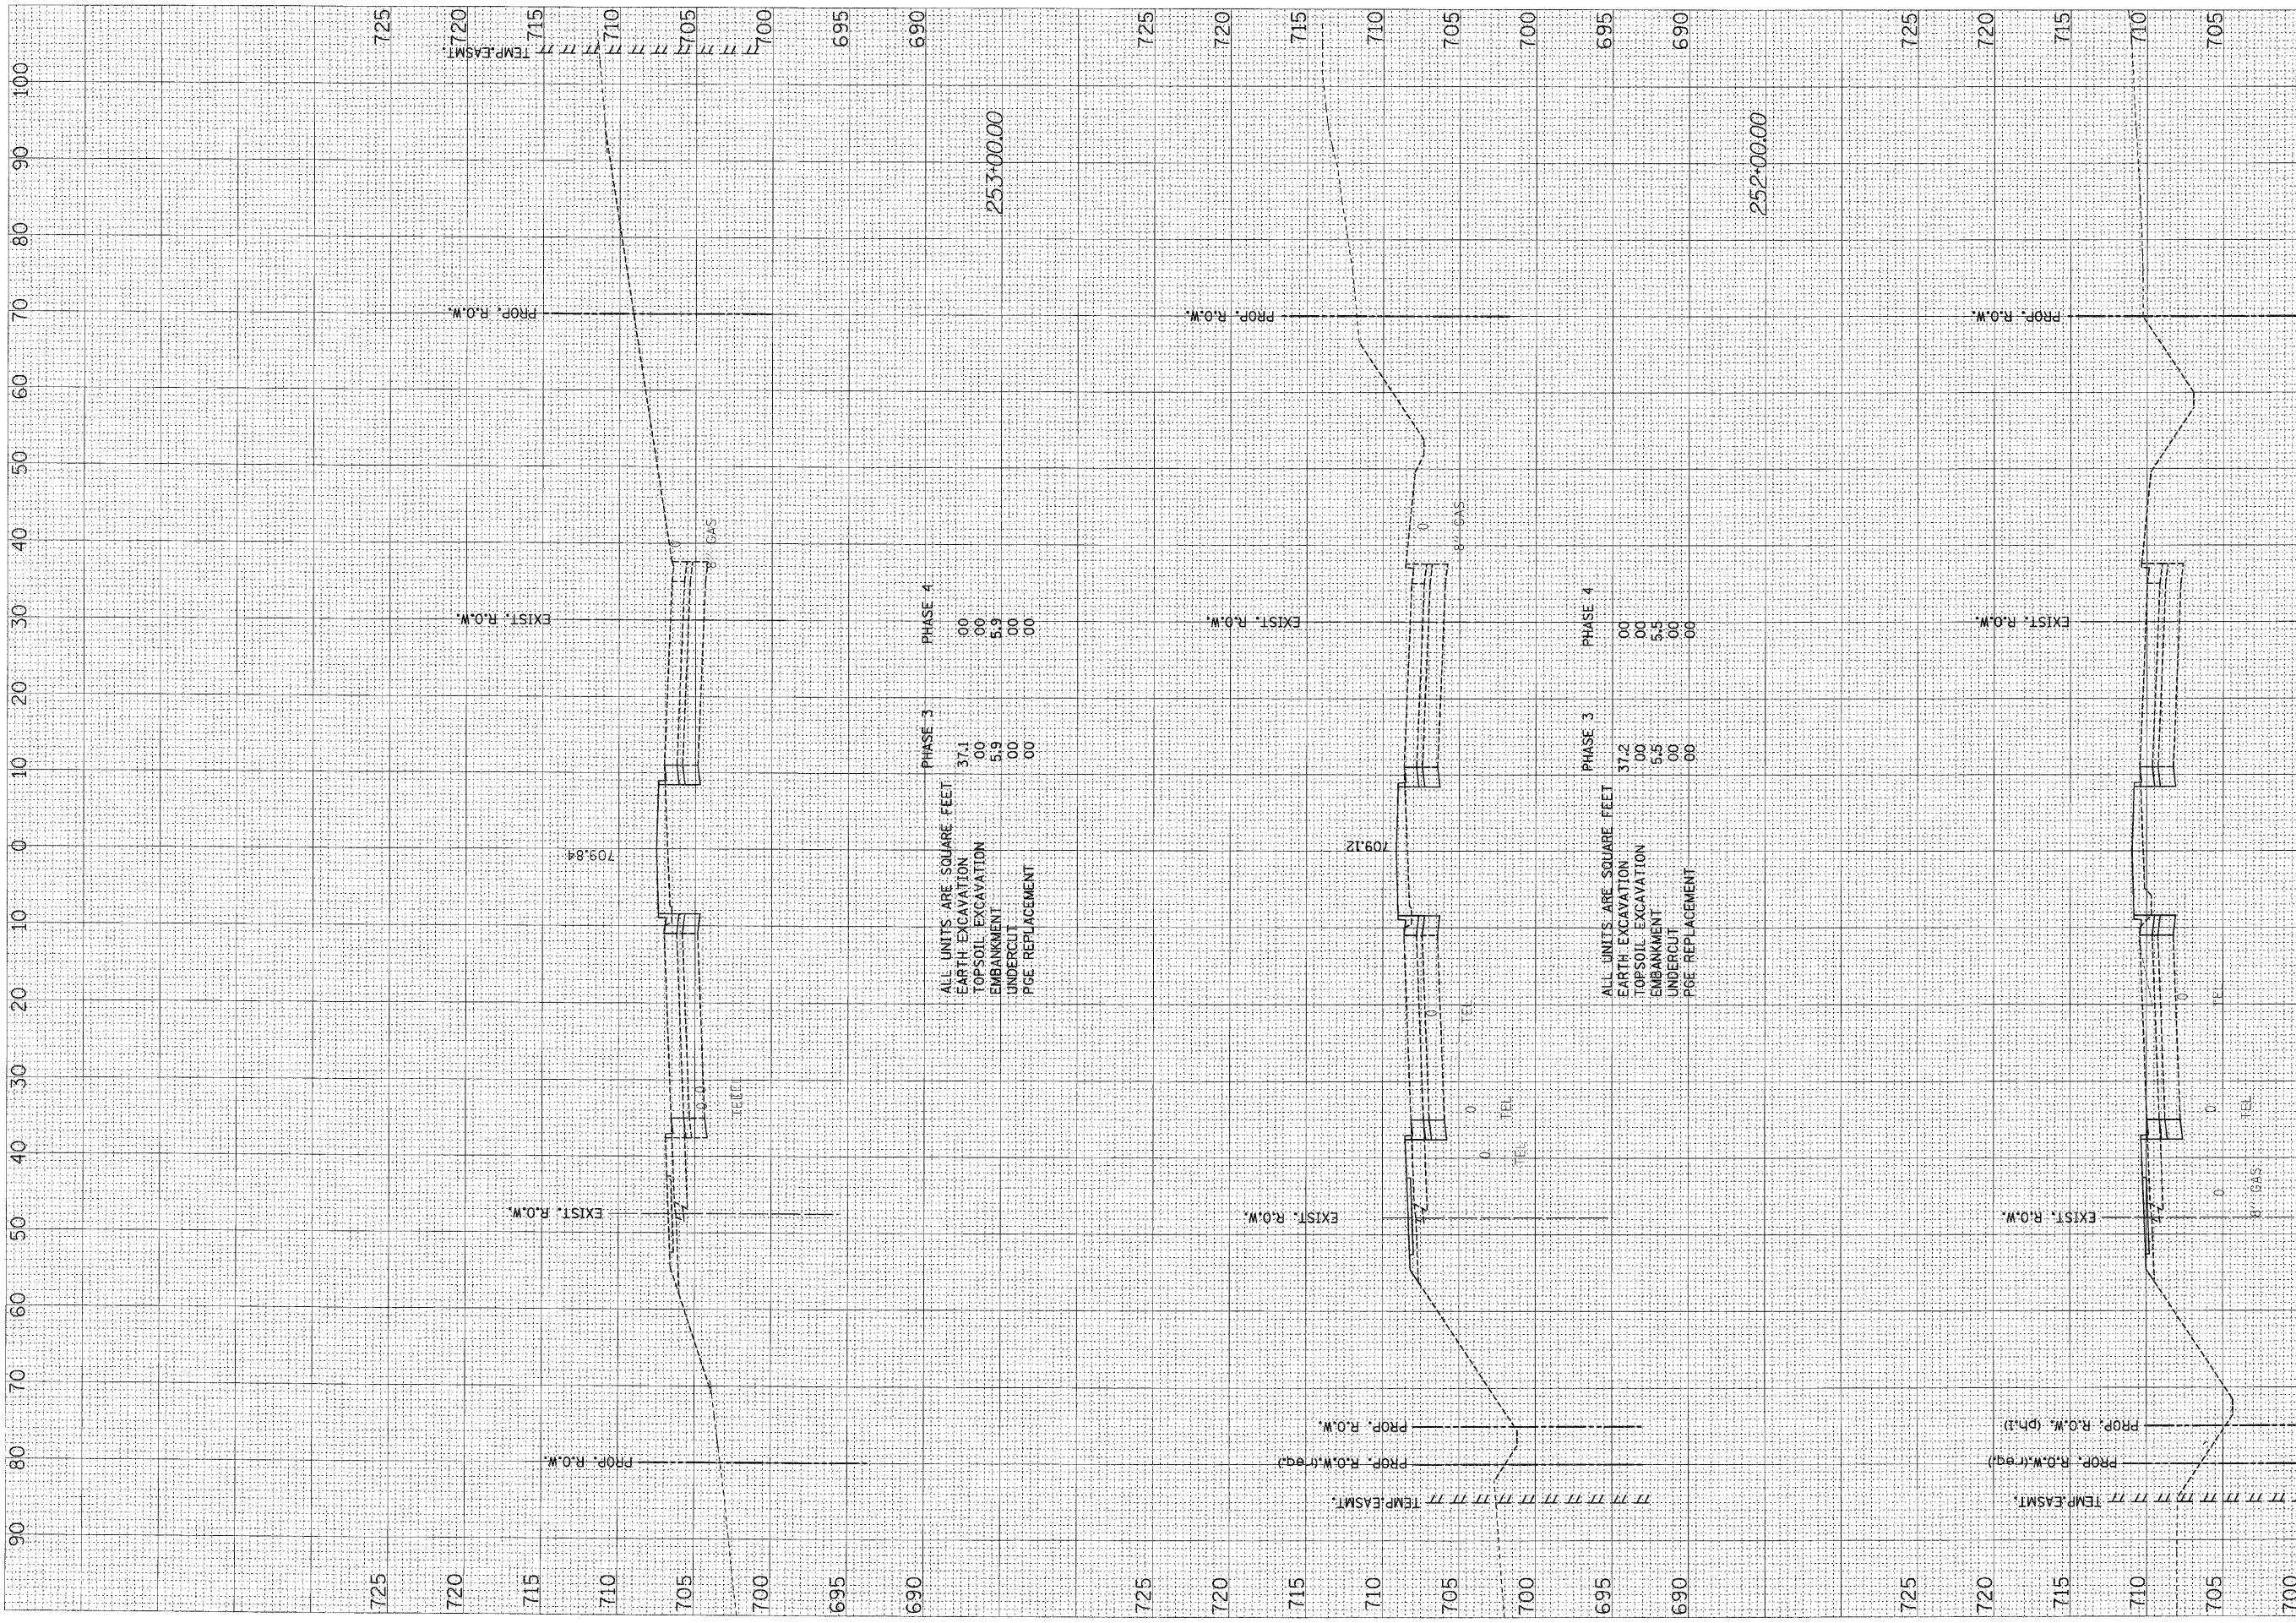

F.A.P. RTE.	SECTION	COUNTY	TOTAL SHEETS	SHEET NO.
353	(12&13)WRS-3	WILL	1235	1118
STA.	TO STA.			1"=10'H
FED. ROAD DIST. NO.	ILLINOIS	FED. AID PROJECT	1"=5'V	