


FINAL SURVEY SURVEILED BY DATE
 NOTE BOOK SURVEYED BY DATE
 TEMPLATE NO. DATE
 AREAS CHECKED

ORIGINAL SURVEY SURVEILED BY DATE
 NOTE BOOK SURVEYED BY DATE
 TEMPLATE NO. DATE
 AREAS CHECKED

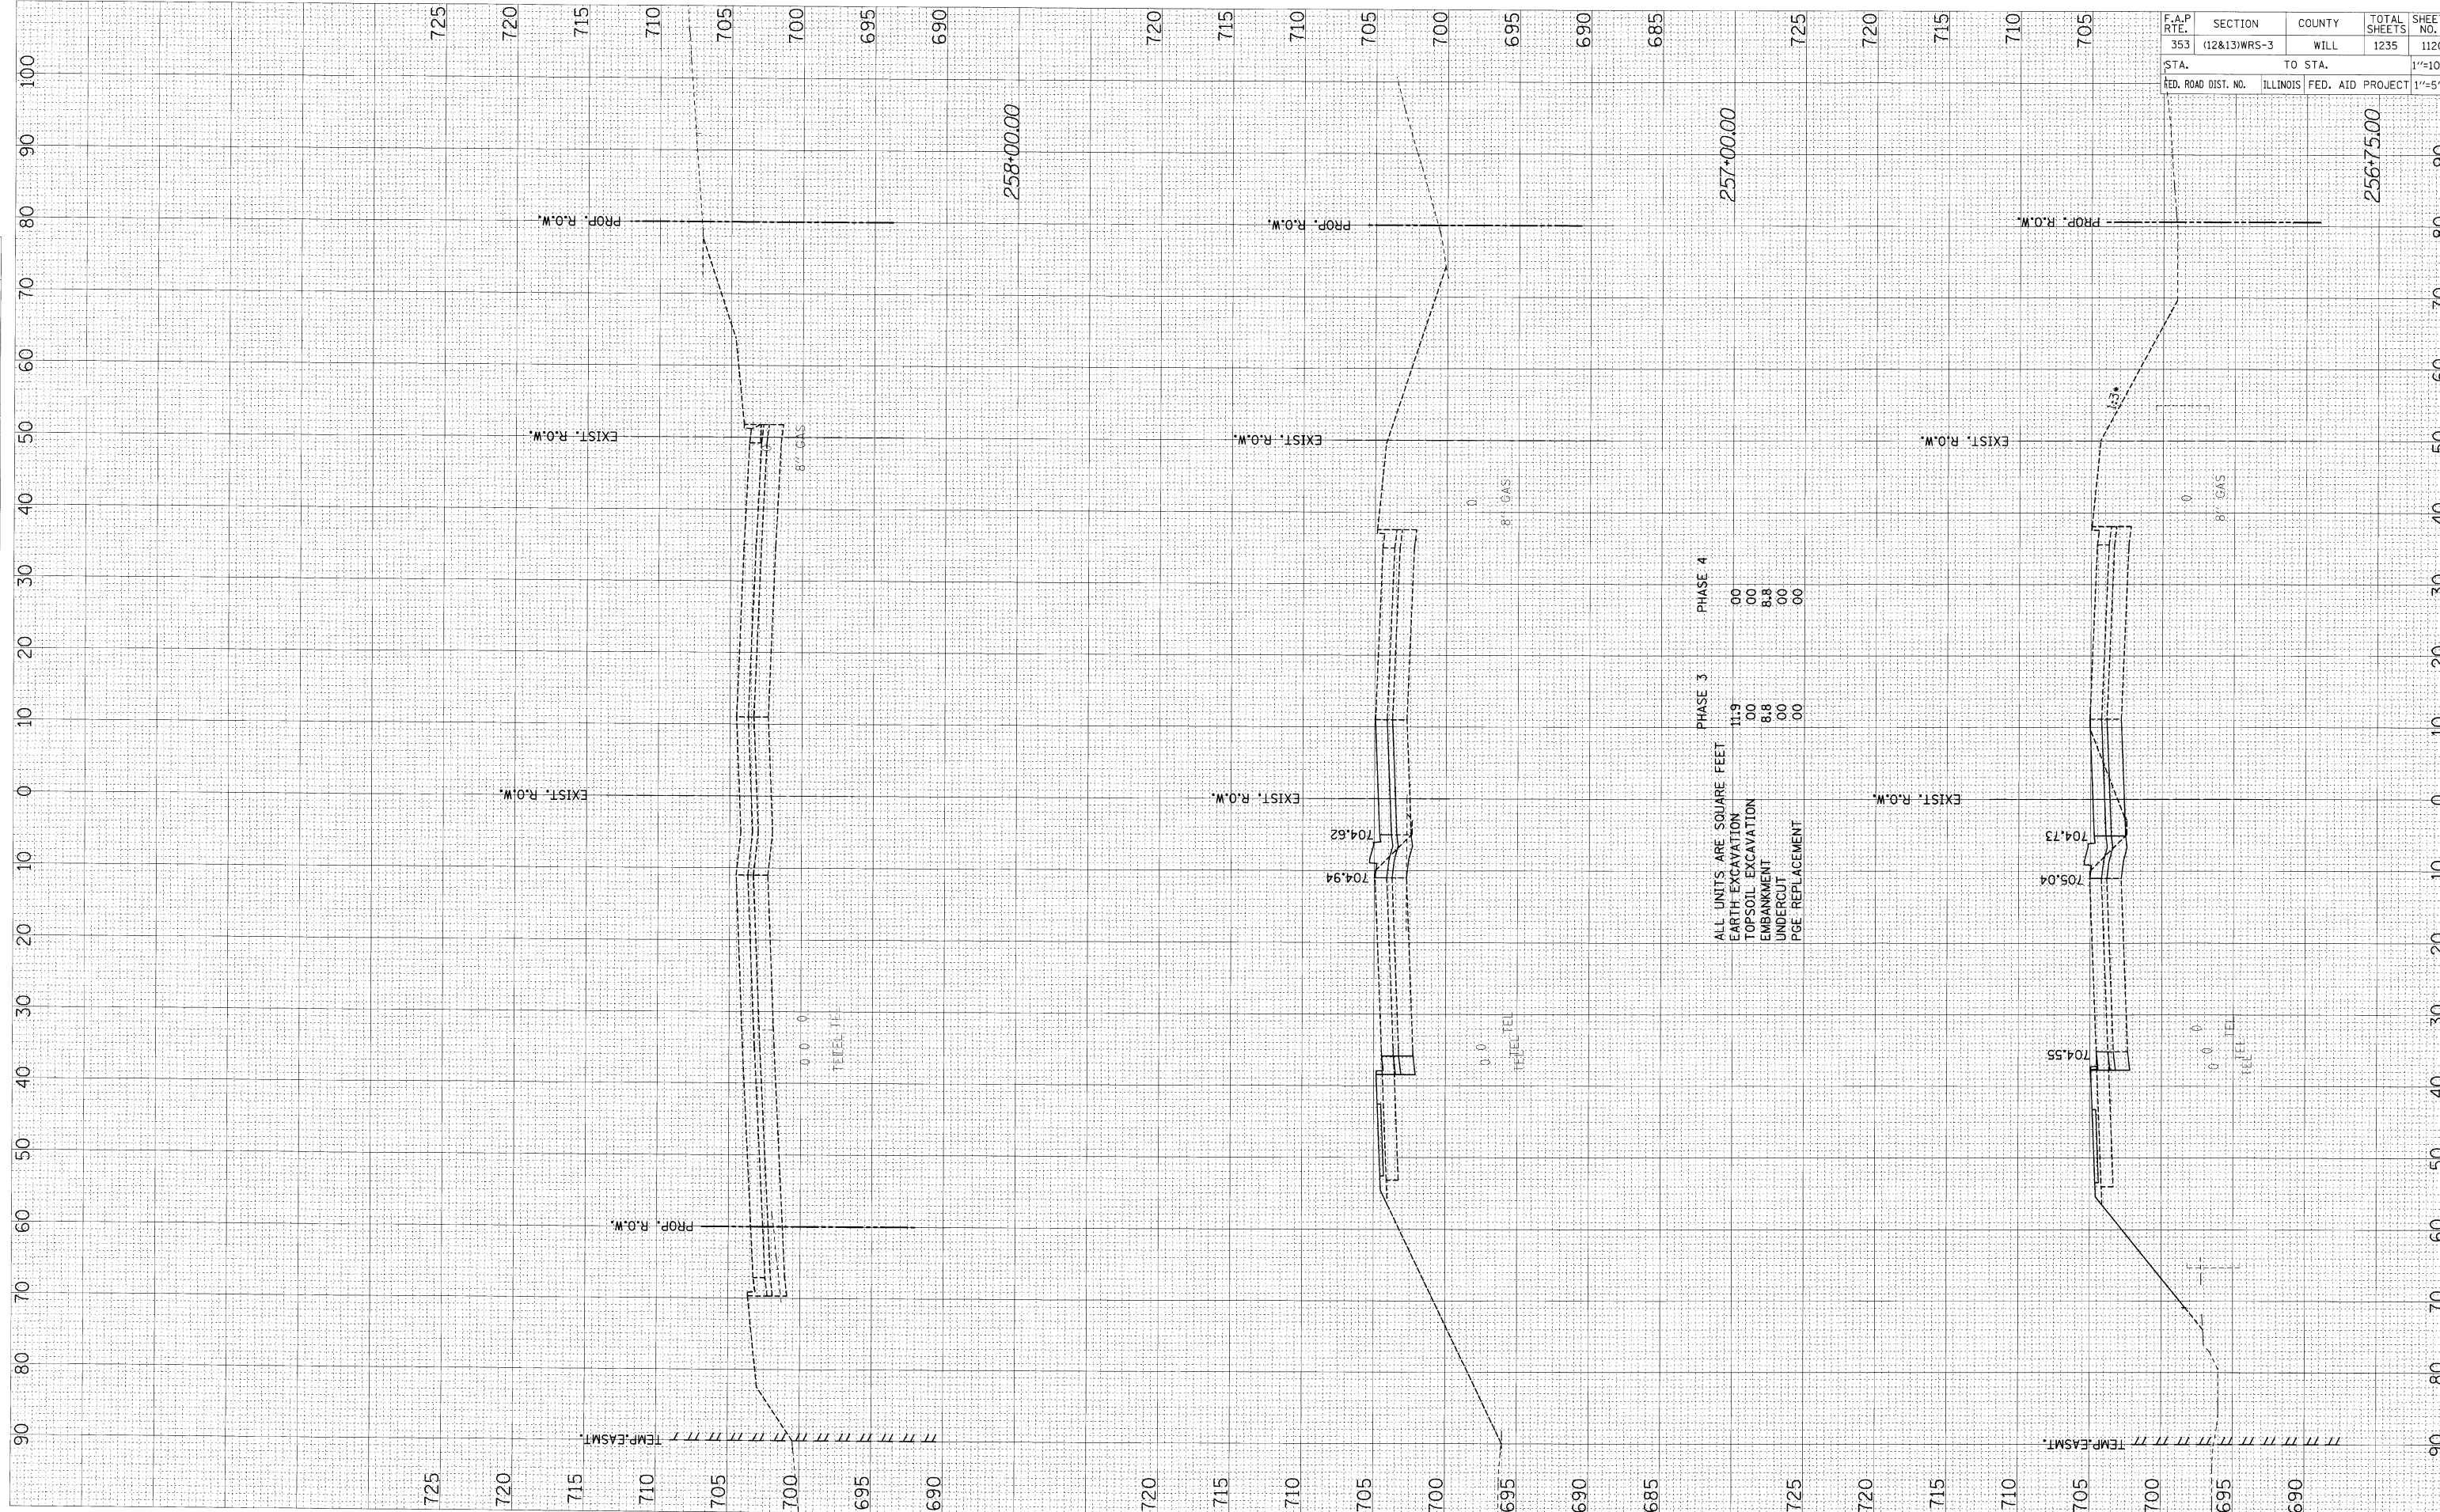

	PHASE 3	PHASE 4
ALL UNITS ARE SQUARE FEET		
EARTH EXCAVATION	11.9	.00
TOPSOIL EXCAVATION	.00	.00
EMBANKMENT	8.8	8.8
UNDERCUT	.00	.00
PGE REPLACEMENT	.00	.00

F.A.P. RTE.	SECTION	COUNTY	TOTAL SHEETS	SHEET NO.
353	(12&13)WRS-3	WILL	1235	1120
STA.	TO STA.		1"=10'H	
FED. ROAD DIST. NO.	ILLINOIS	FED. AID PROJECT	1"=5'V	