


FINAL SURVEY	DATE
SURVEYED BY	BY
NOTE BOOK	NO.
TEMPLATE	AREAS CHECKED
AREAS	
AREAS CHECKED	

ORIGINAL SURVEY	DATE
SURVEYED BY	BY
NOTE BOOK	NO.
TEMPLATE	AREAS CHECKED
AREAS	
AREAS CHECKED	

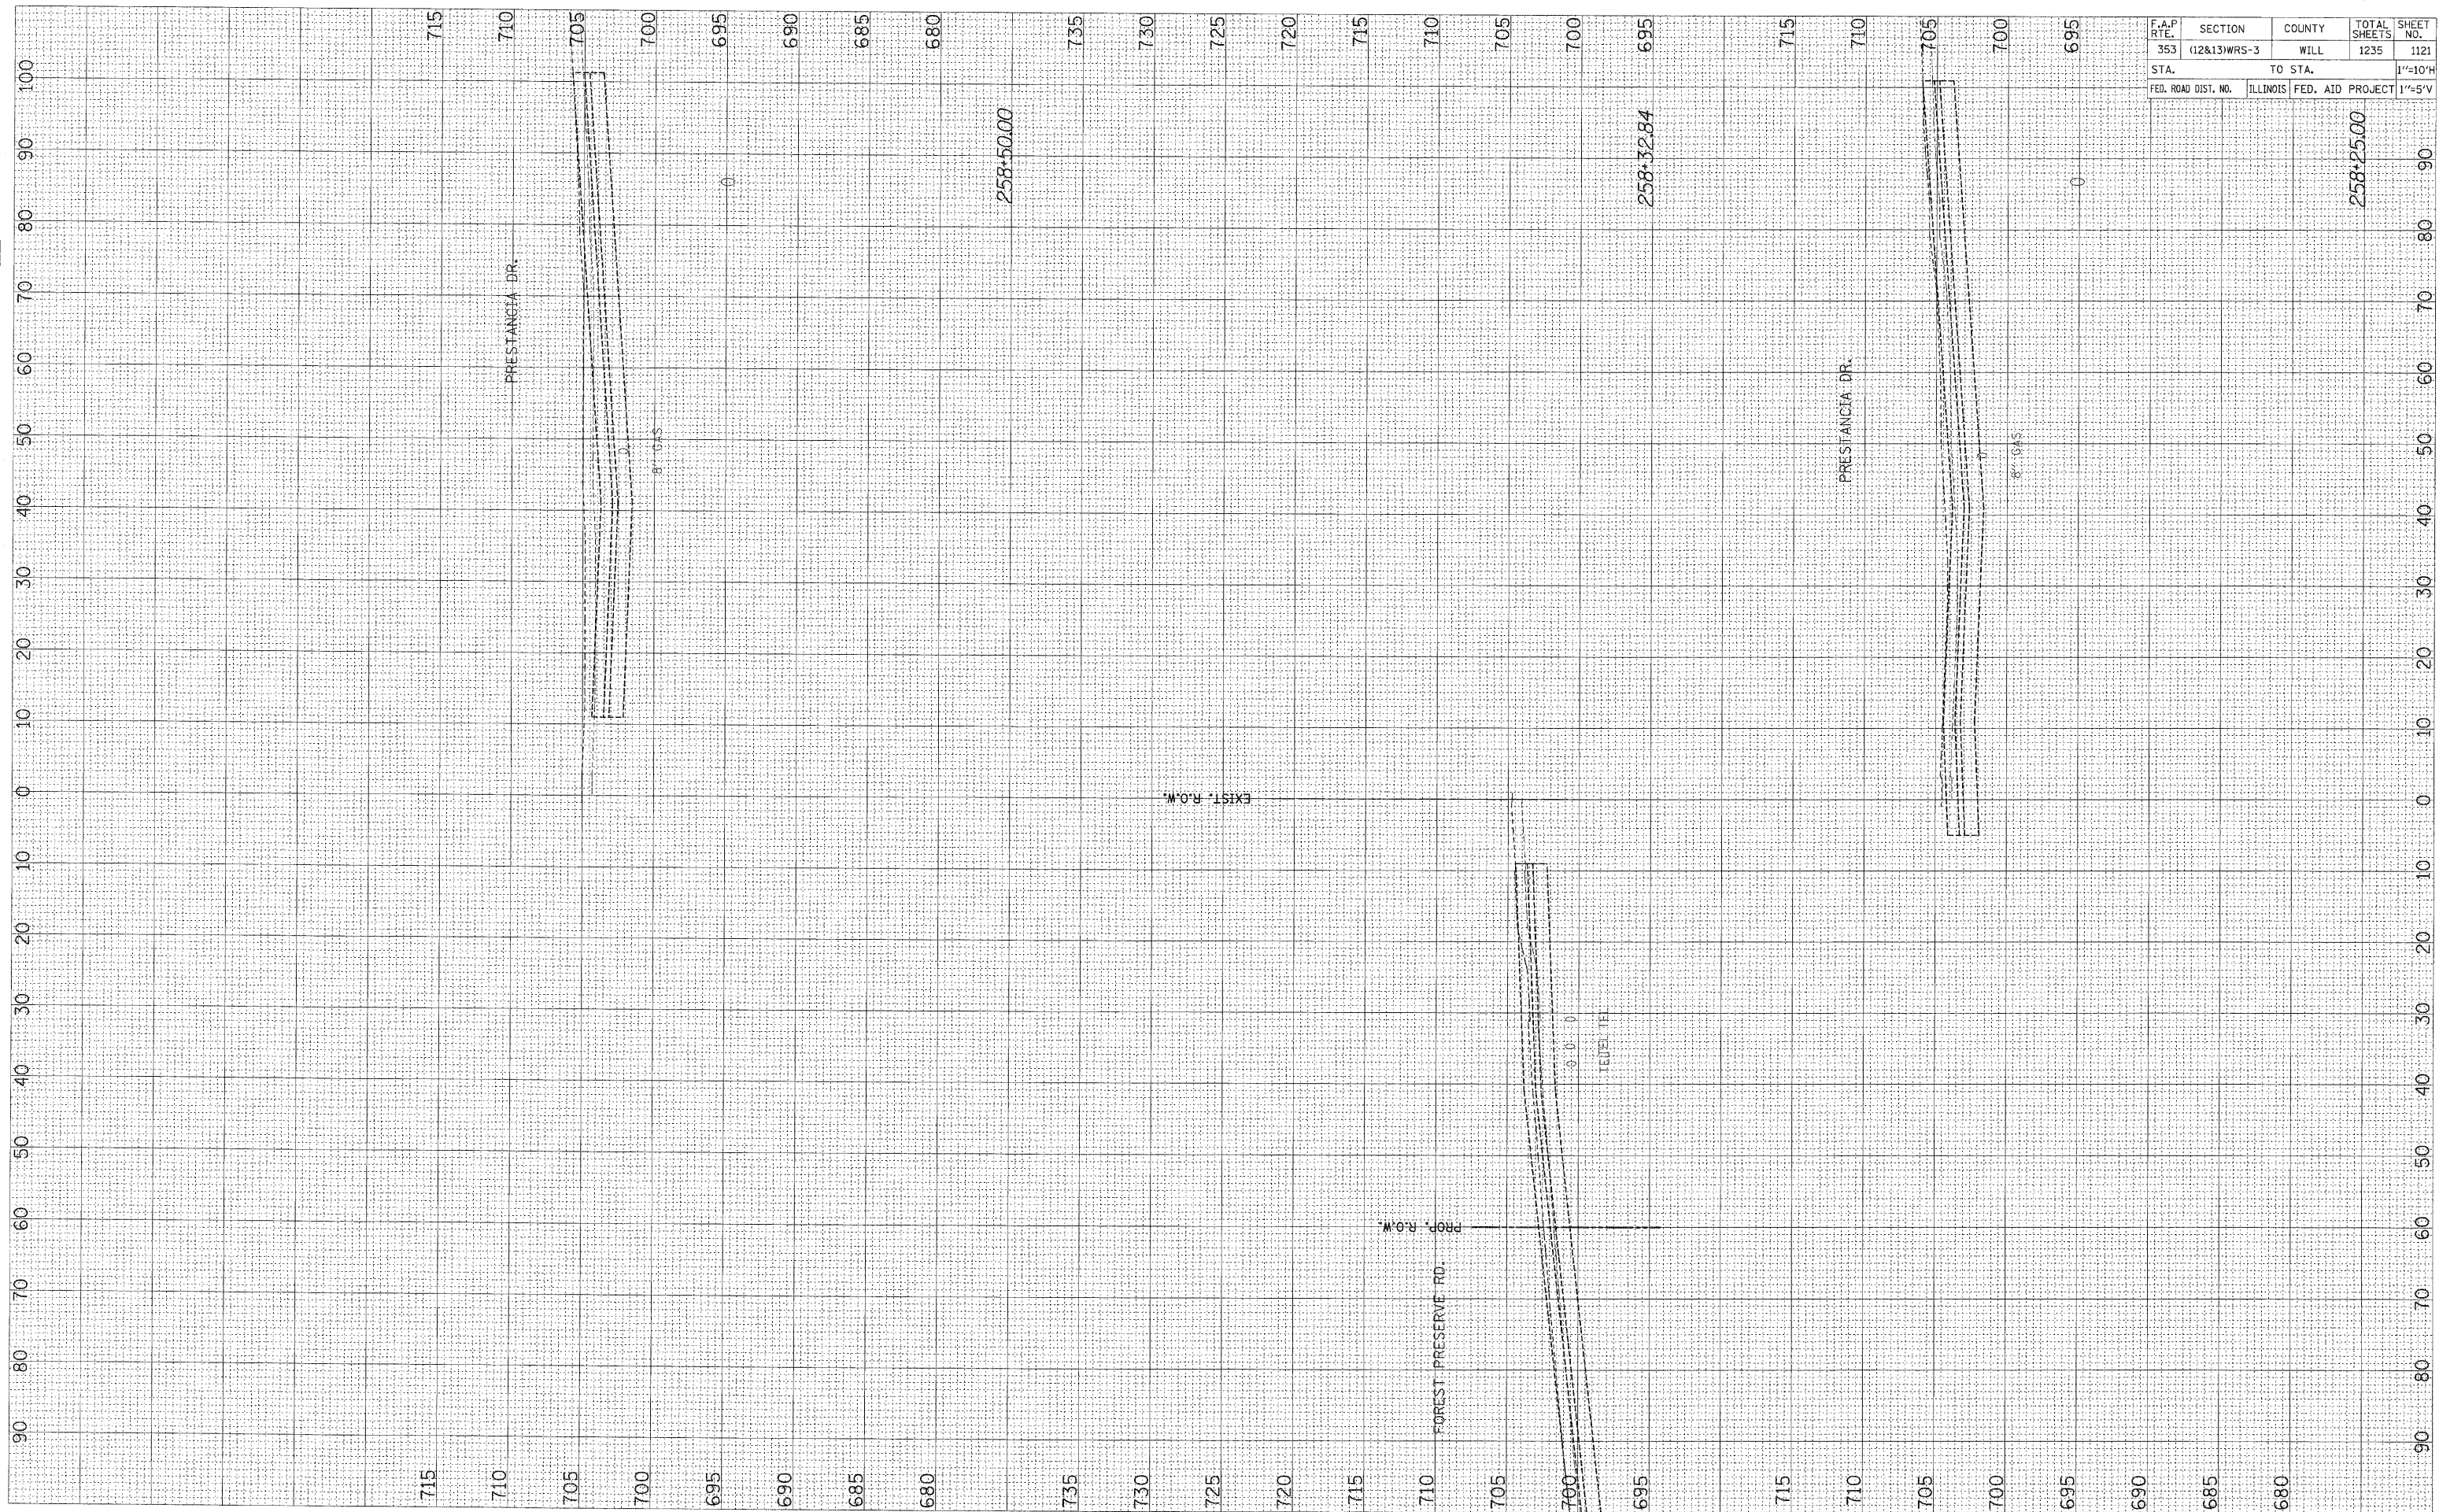

F.A.P. R.T.E.	SECTION	COUNTY	TOTAL SHEETS	SHEET NO.
353	(12&13)WRS-3	WILL	1235	1121
STA.	TO STA.		1"=10'H	
FED. ROAD DIST. NO.	ILLINOIS	FED. AID PROJECT	1"=5'V	