


FINAL SURVEY PLOTTED
 SURVEYED BY DATE
 NOTE BOOK TEMPLATE
 AREAS CHECKED

ORIGINAL SURVEY PLOTTED
 SURVEYED BY DATE
 NOTE BOOK TEMPLATE
 AREAS CHECKED

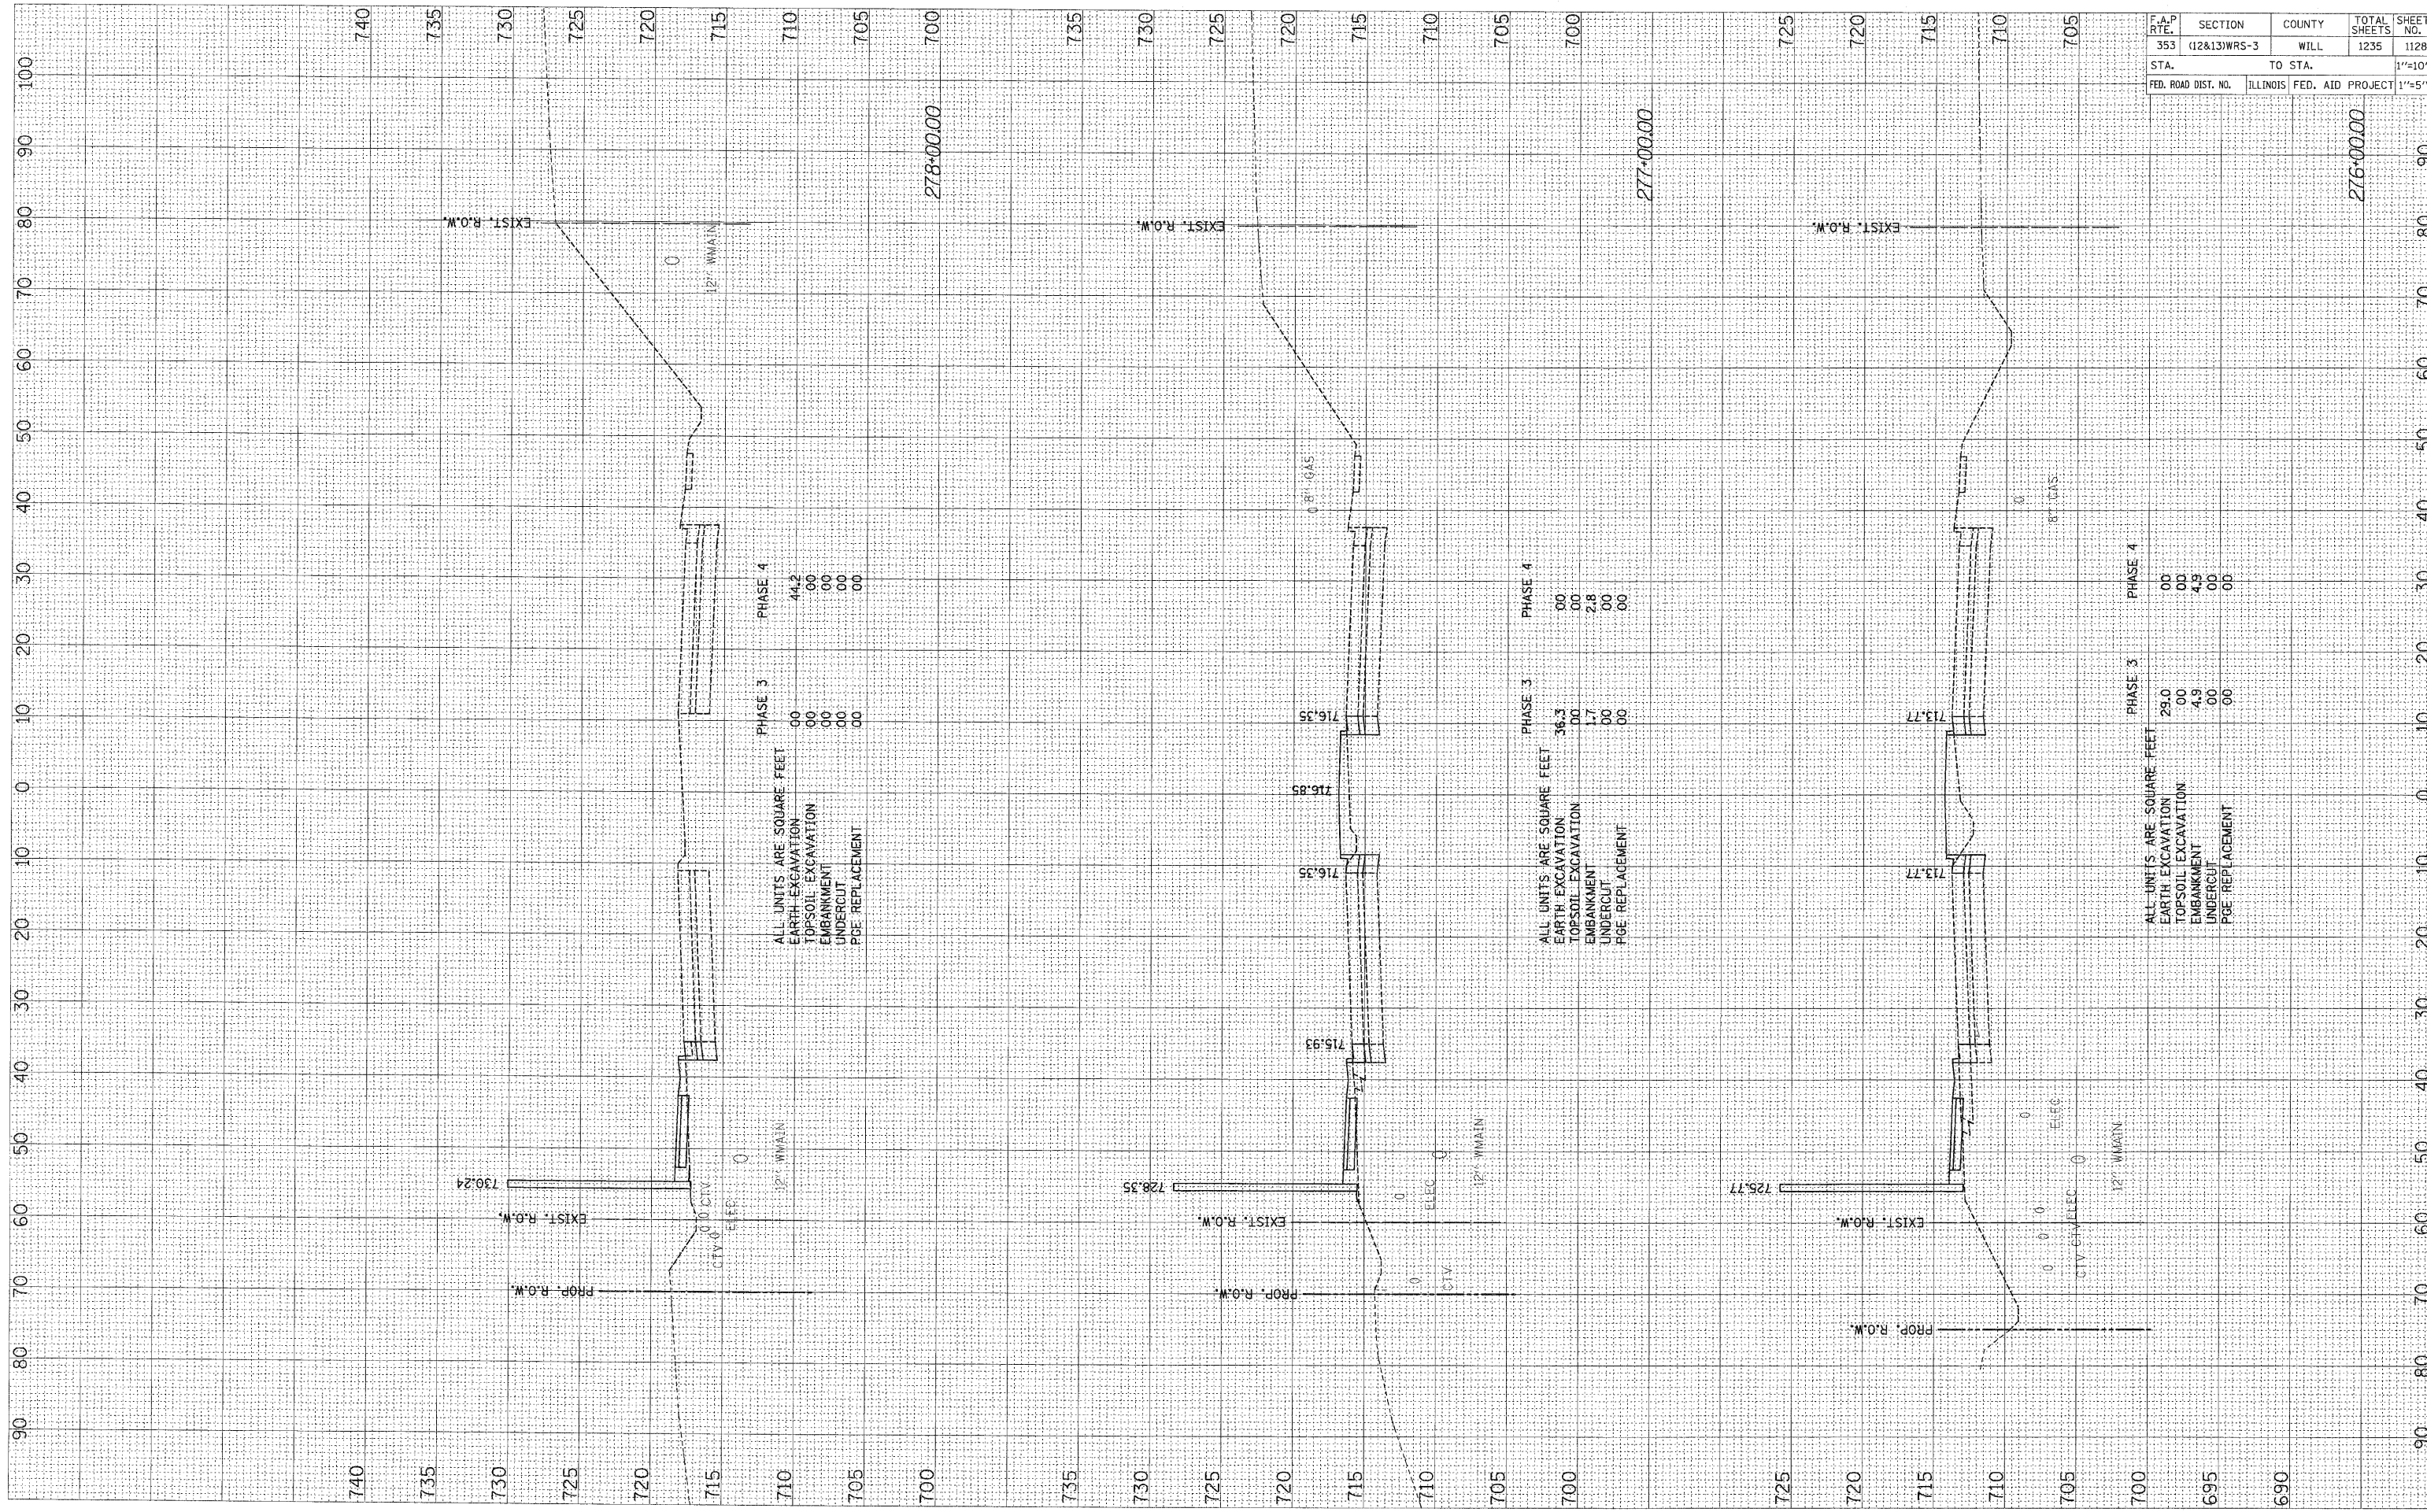

F.A.P. RTE.	SECTION	COUNTY	TOTAL SHEETS	SHEET NO.
353	(12&13)WRS-3	WILL	1235	1128
STA.	TO STA.			1"=10'H
FED. ROAD DIST. NO.	ILLINOIS	FED. AID PROJECT	1"=5'V	

Phase	Earth Excavation	Topsoil Excavation	Embankment	Undercut	PGE Replacement
Phase 3	29.0	00	4.9	00	00
Phase 4	00	00	00	00	00