


FINAL SURVEY	SURVEYED	BY	DATE
NOTE BOOK	COMPLETE		
AREAS	TEMPLATE		
AREAS CHECKED	AREAS		

ORIGINAL SURVEY	SURVEYED	BY	DATE
NOTE BOOK	COMPLETE		
AREAS	TEMPLATE		
AREAS CHECKED	AREAS		

F.A.P. RTE.	SECTION	COUNTY	TOTAL SHEETS	SHEET NO.
353	(12&13)WRS-3	WILL.	1235	1138
STA.	TO STA.			1"=10'H
FED. ROAD DIST. NO.	ILLINOIS	FED. AID PROJECT	1"=5'V	

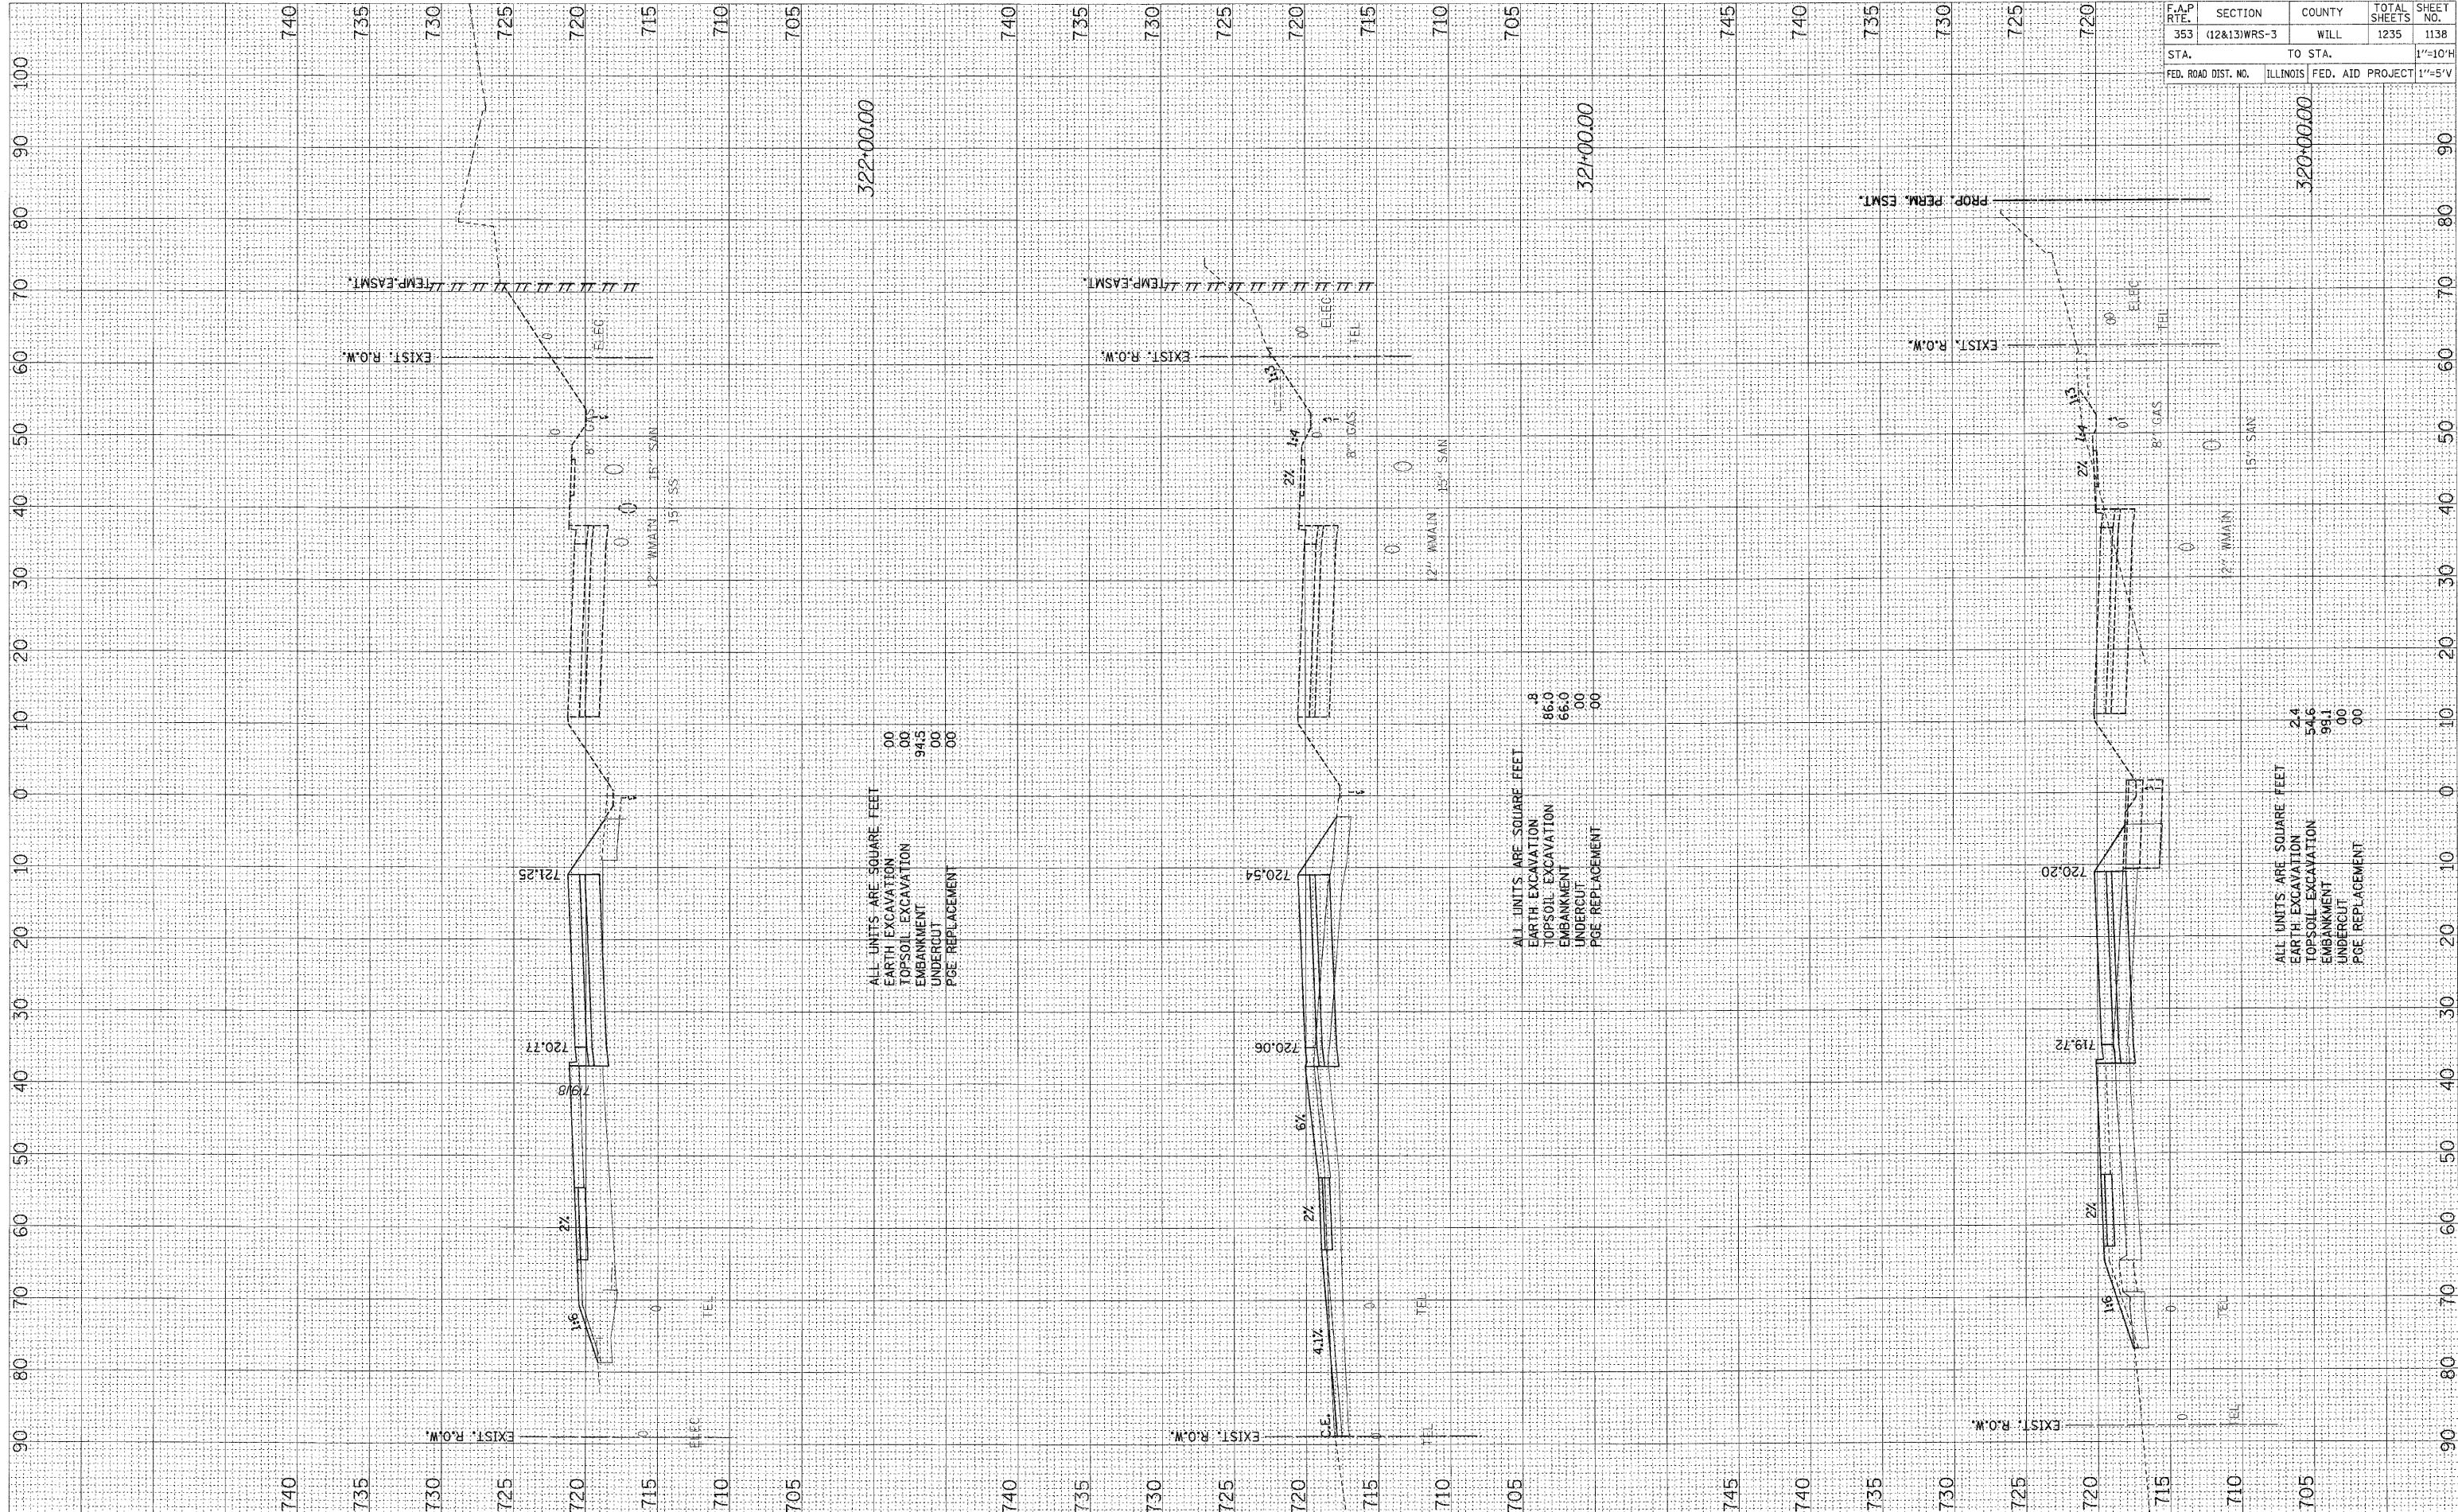

ALL UNITS ARE SQUARE FEET
 EARTH EXCAVATION 00
 TOPSOIL EXCAVATION 00
 EMBANKMENT 94.5
 UNDERCUT 00
 PGE REPLACEMENT 00

ALL UNITS ARE SQUARE FEET
 EARTH EXCAVATION .8
 TOPSOIL EXCAVATION 86.0
 EMBANKMENT 66.0
 UNDERCUT 00
 PGE REPLACEMENT 00

ALL UNITS ARE SQUARE FEET
 EARTH EXCAVATION 2.4
 TOPSOIL EXCAVATION 54.6
 EMBANKMENT 98.1
 UNDERCUT 00
 PGE REPLACEMENT 00