


ORIGINAL SURVEY PLOTTED  
 SURVEYED BY DATE  
 NOTE BOOK TEMPLATE AREAS CHECKED  
 NO.

ORIGINAL SURVEY PLOTTED  
 SURVEYED BY DATE  
 NOTE BOOK TEMPLATE AREAS CHECKED  
 NO.

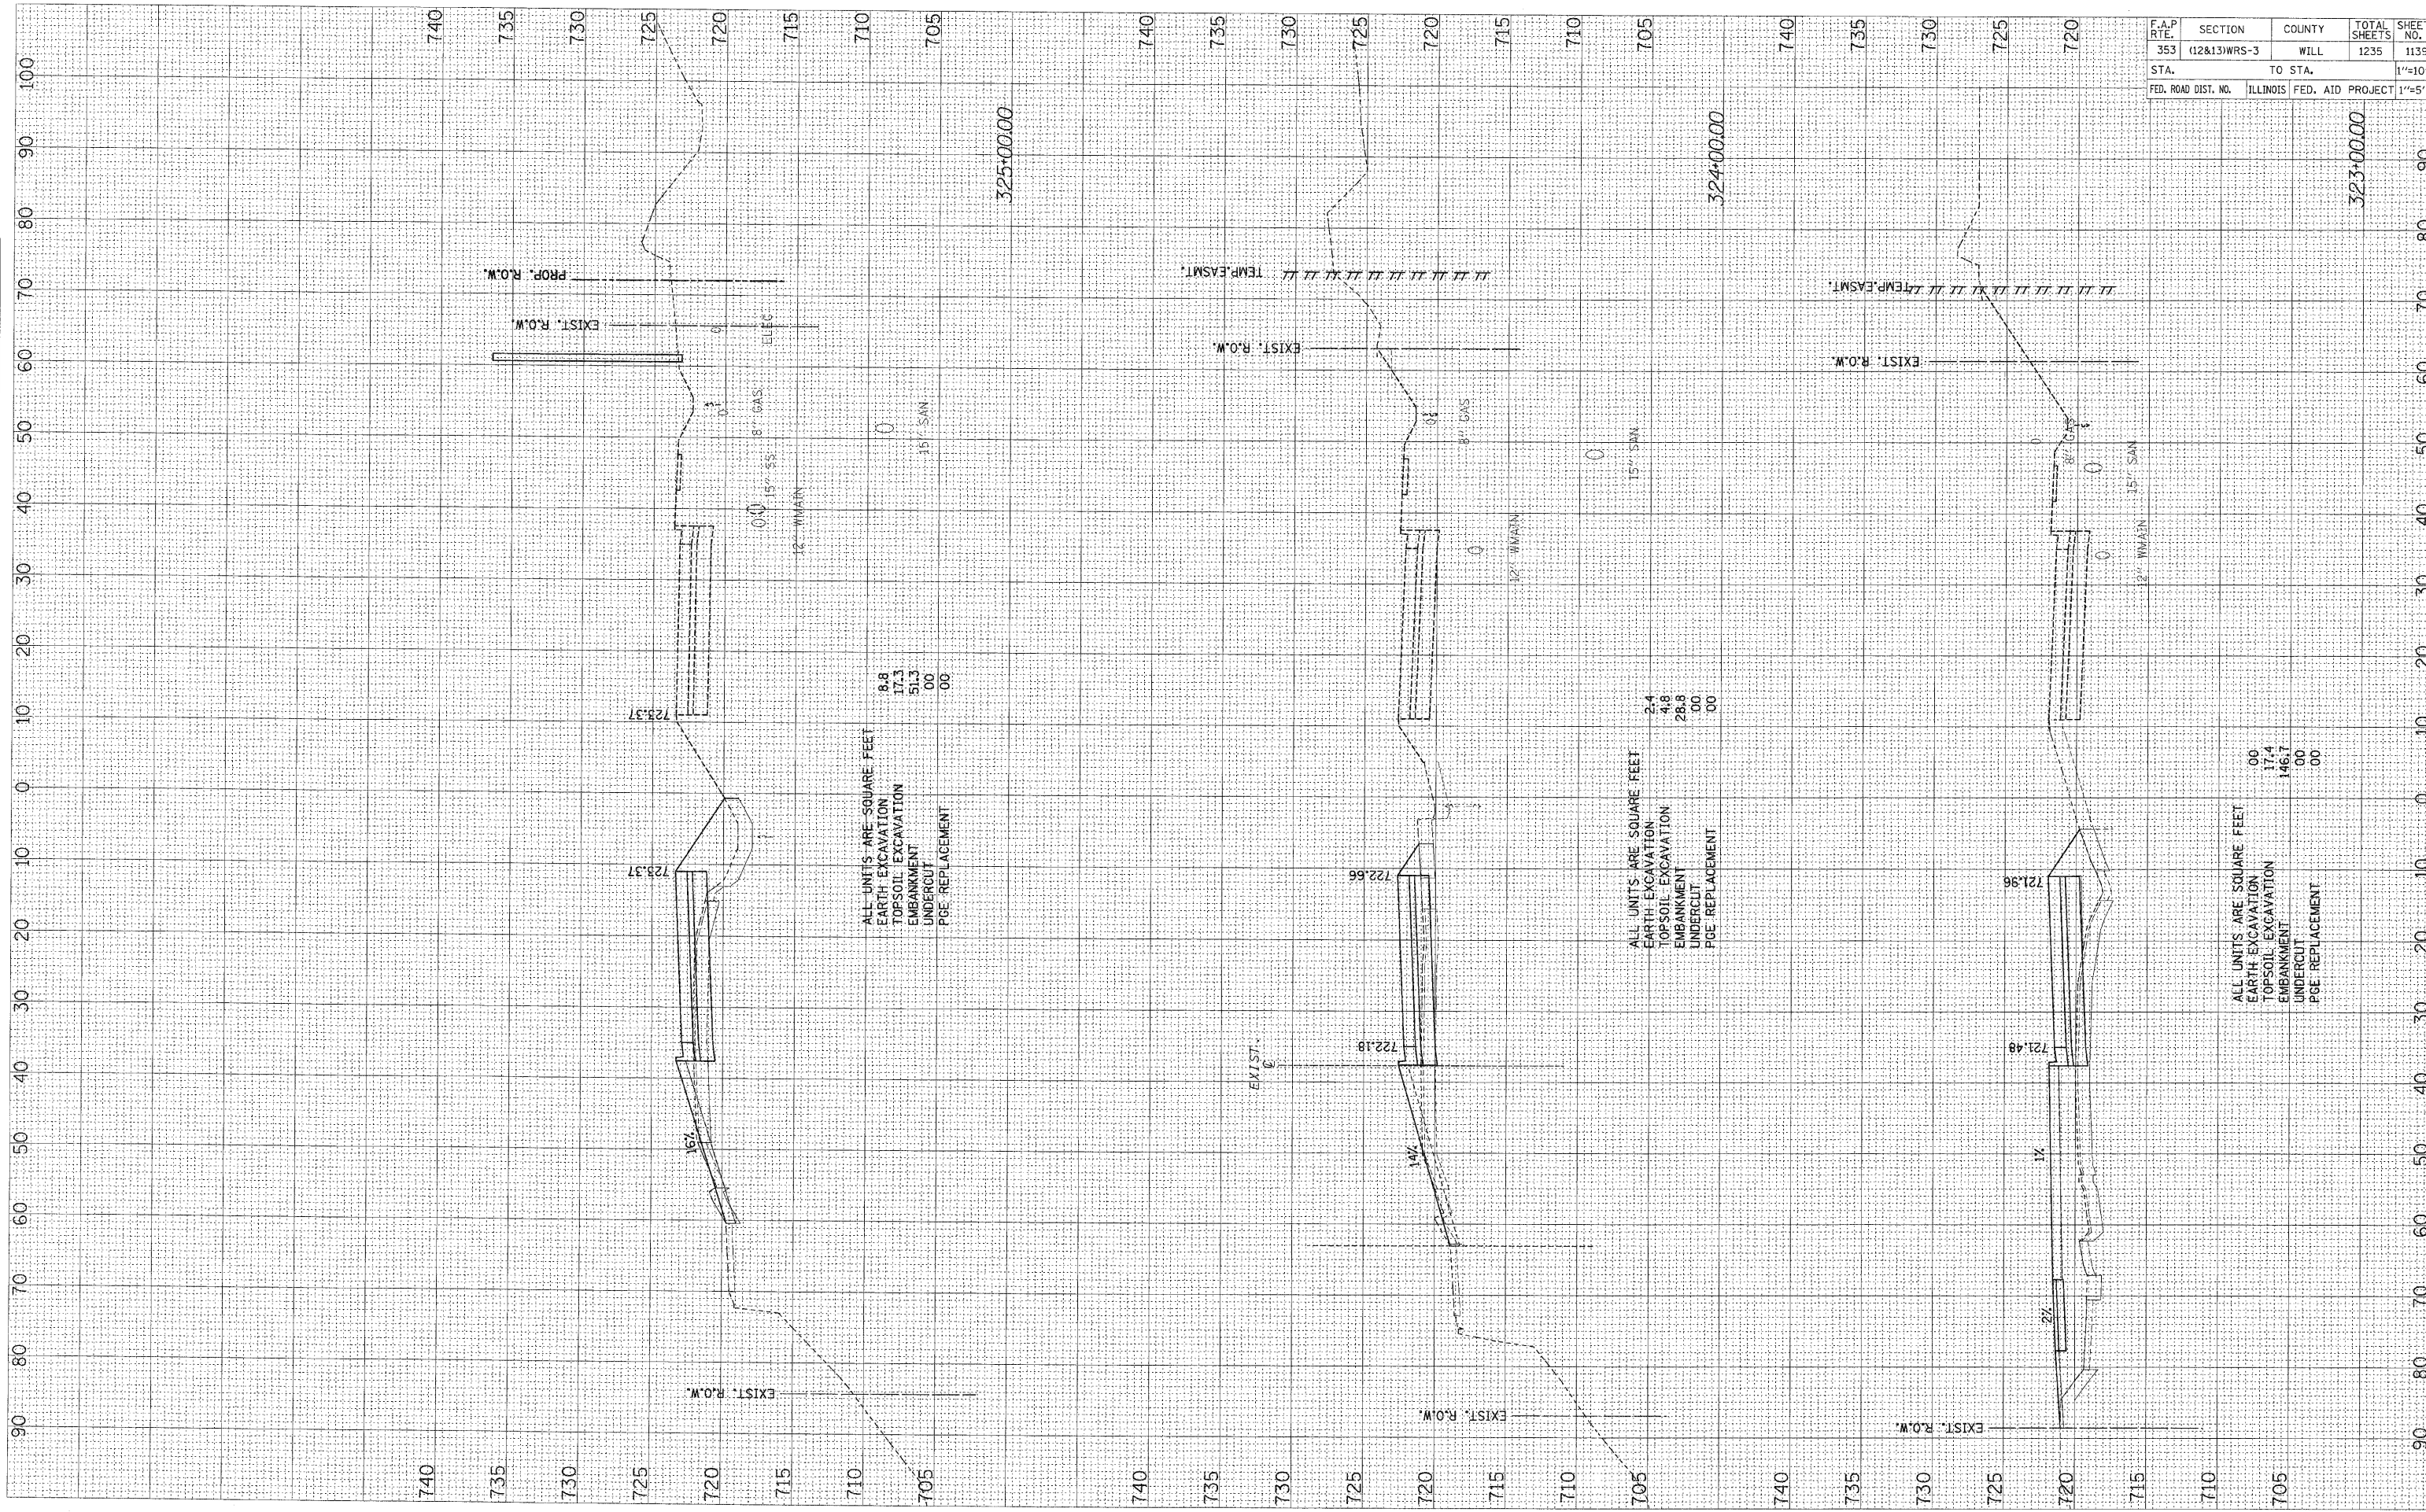

F.A.P. RTE.	SECTION	COUNTY	TOTAL SHEETS	SHEET NO.
353	(12&13)WRS-3	WILL	1235	1139
STA.	TO STA.			1"=10'H
FED. ROAD DIST. NO.	ILLINOIS	FED. AID PROJECT	1"=5'V	