


ORIGINAL SURVEY PLOTTED
 NOTE BOOK NO. 0
 AREAS CHECKED

FINAL SURVEY PLOTTED
 NOTE BOOK NO. 0
 AREAS CHECKED

DATE
 BY

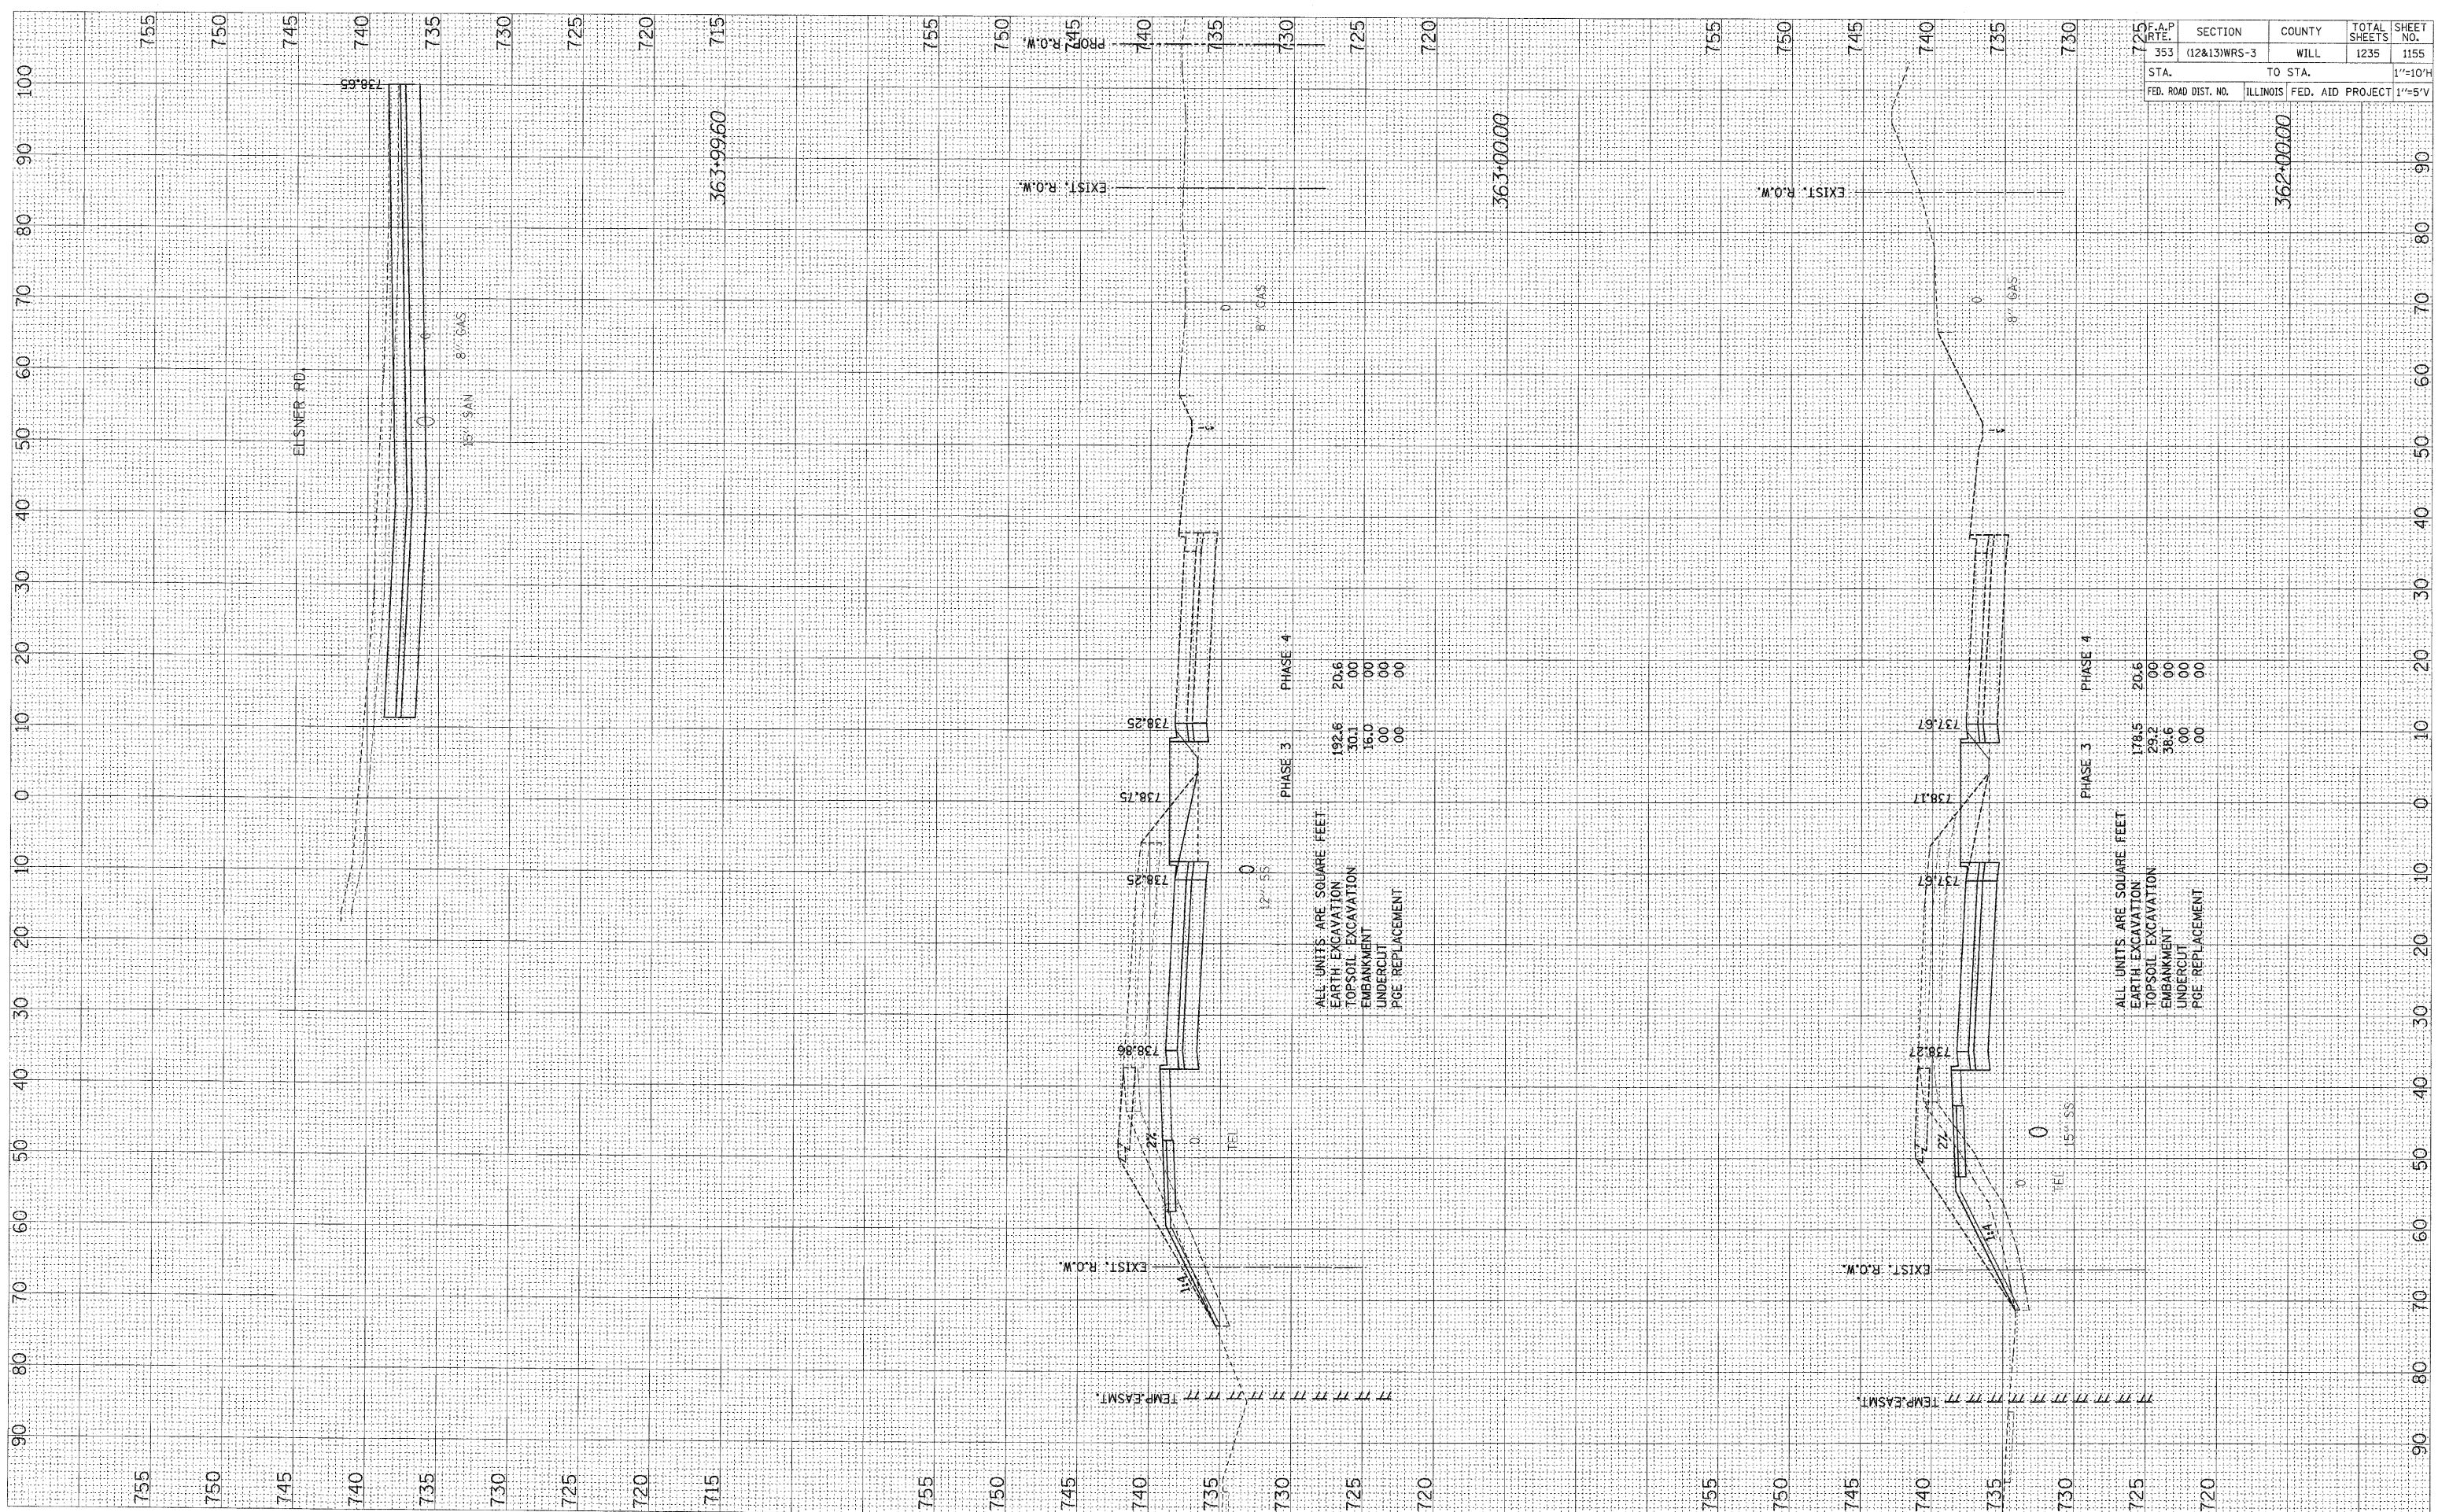

ALL UNITS ARE SQUARE FEET

	PHASE 3	PHASE 4
EARTH EXCAVATION	192.6	20.6
TOPSOIL EXCAVATION	30.1	.00
EMBANKMENT	16.0	.00
UNDERCUT	.00	.00
PGE REPLACEMENT	.00	.00

ALL UNITS ARE SQUARE FEET

	PHASE 3	PHASE 4
EARTH EXCAVATION	178.5	20.6
TOPSOIL EXCAVATION	29.2	.00
EMBANKMENT	38.6	.00
UNDERCUT	.00	.00
PGE REPLACEMENT	.00	.00

F.A.P. RTE.	SECTION	COUNTY	TOTAL SHEETS	SHEET NO.
353	(12&13)WRS-3	WILL	1235	1155
STA.	TO STA.			1"=10'H
FED. ROAD DIST. NO.	ILLINOIS	FED. AID PROJECT	1"=5'V	