


FINAL SURVEY NO.	ENGINEER'S PLOTTED TEMPLATE AREAS CHECKED	BY	DATE
NO.	NO.		

ORIGINAL SURVEY NO.	ENGINEER'S PLOTTED TEMPLATE AREAS CHECKED	BY	DATE
NO.	NO.		

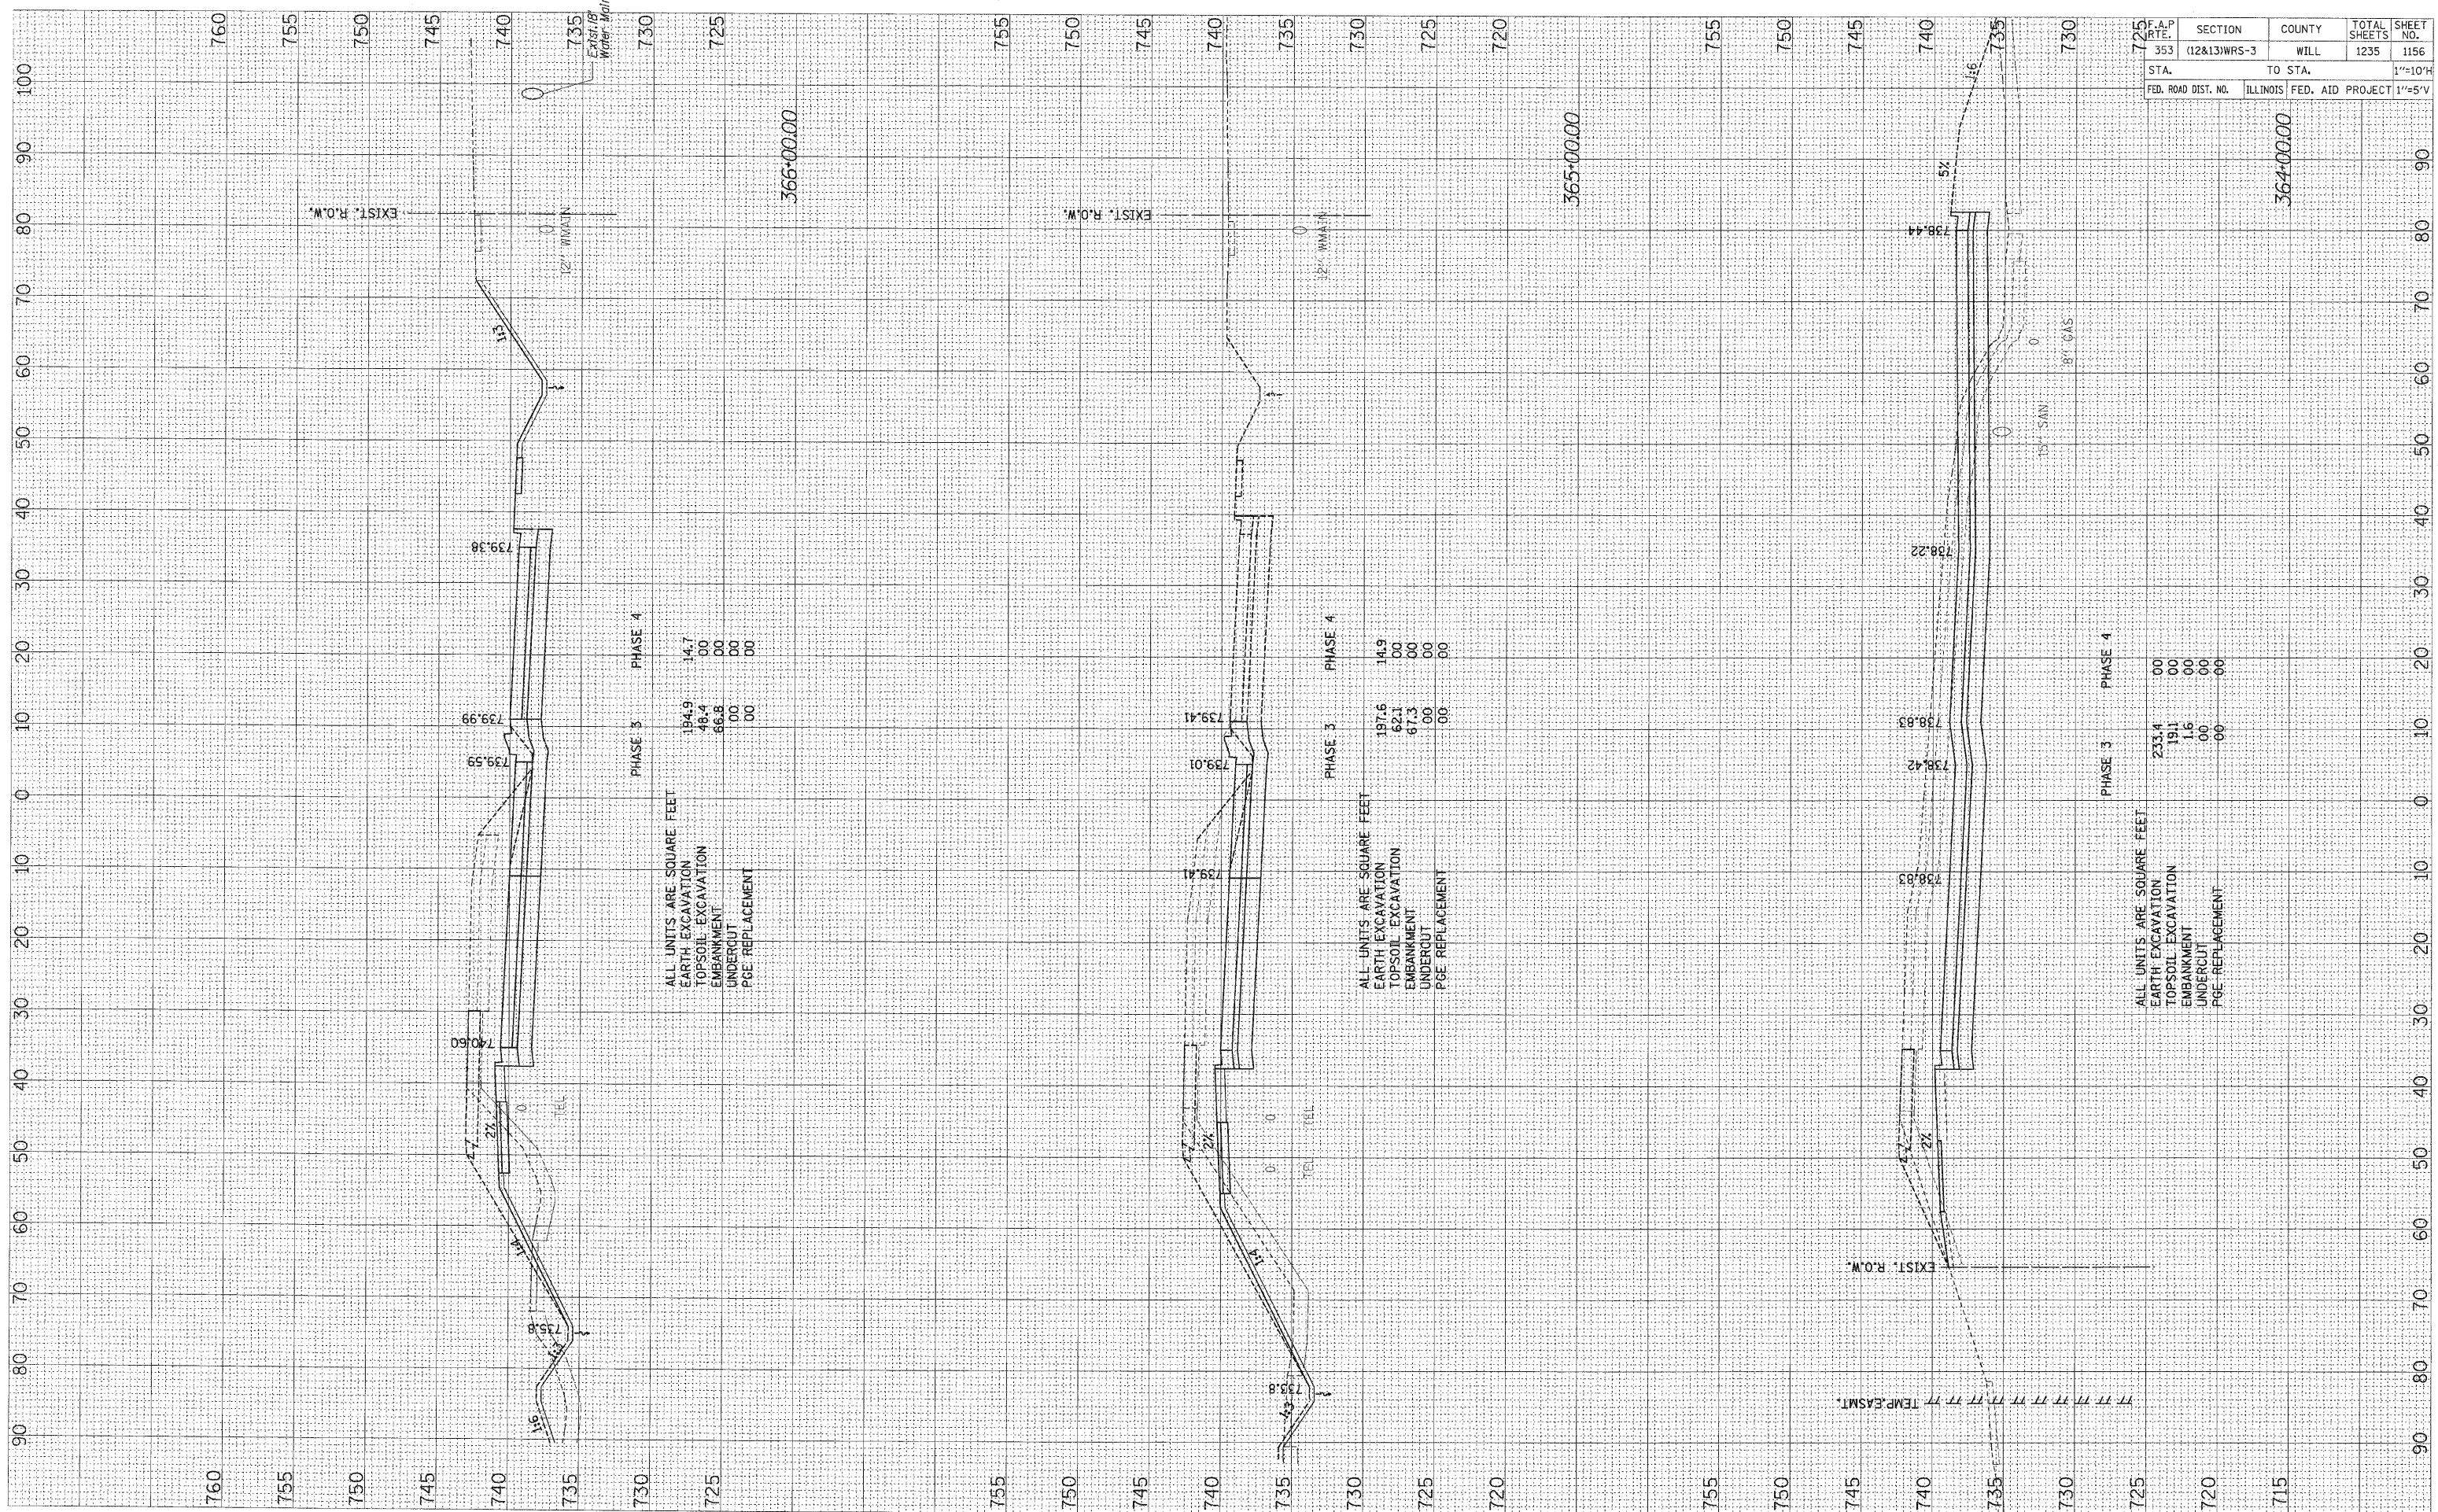

F.A.P. RTE.	SECTION	COUNTY	TOTAL SHEETS	SHEET NO.
353	(12&13)WRS-3	WILL	1235	1156
STA.	TO STA.			1"=10'H
FED. ROAD DIST. NO.	ILLINOIS	FED. AID PROJECT	1"=5'V	