


FINAL SURVEYED BY DATE
 SURVEY PLOTTED BY DATE
 NOTE BOOK TEMPLATE NO. BY DATE
 AREAS CHECKED

ORIGINAL SURVEYED BY DATE
 SURVEY PLOTTED BY DATE
 NOTE BOOK TEMPLATE NO. BY DATE
 AREAS CHECKED

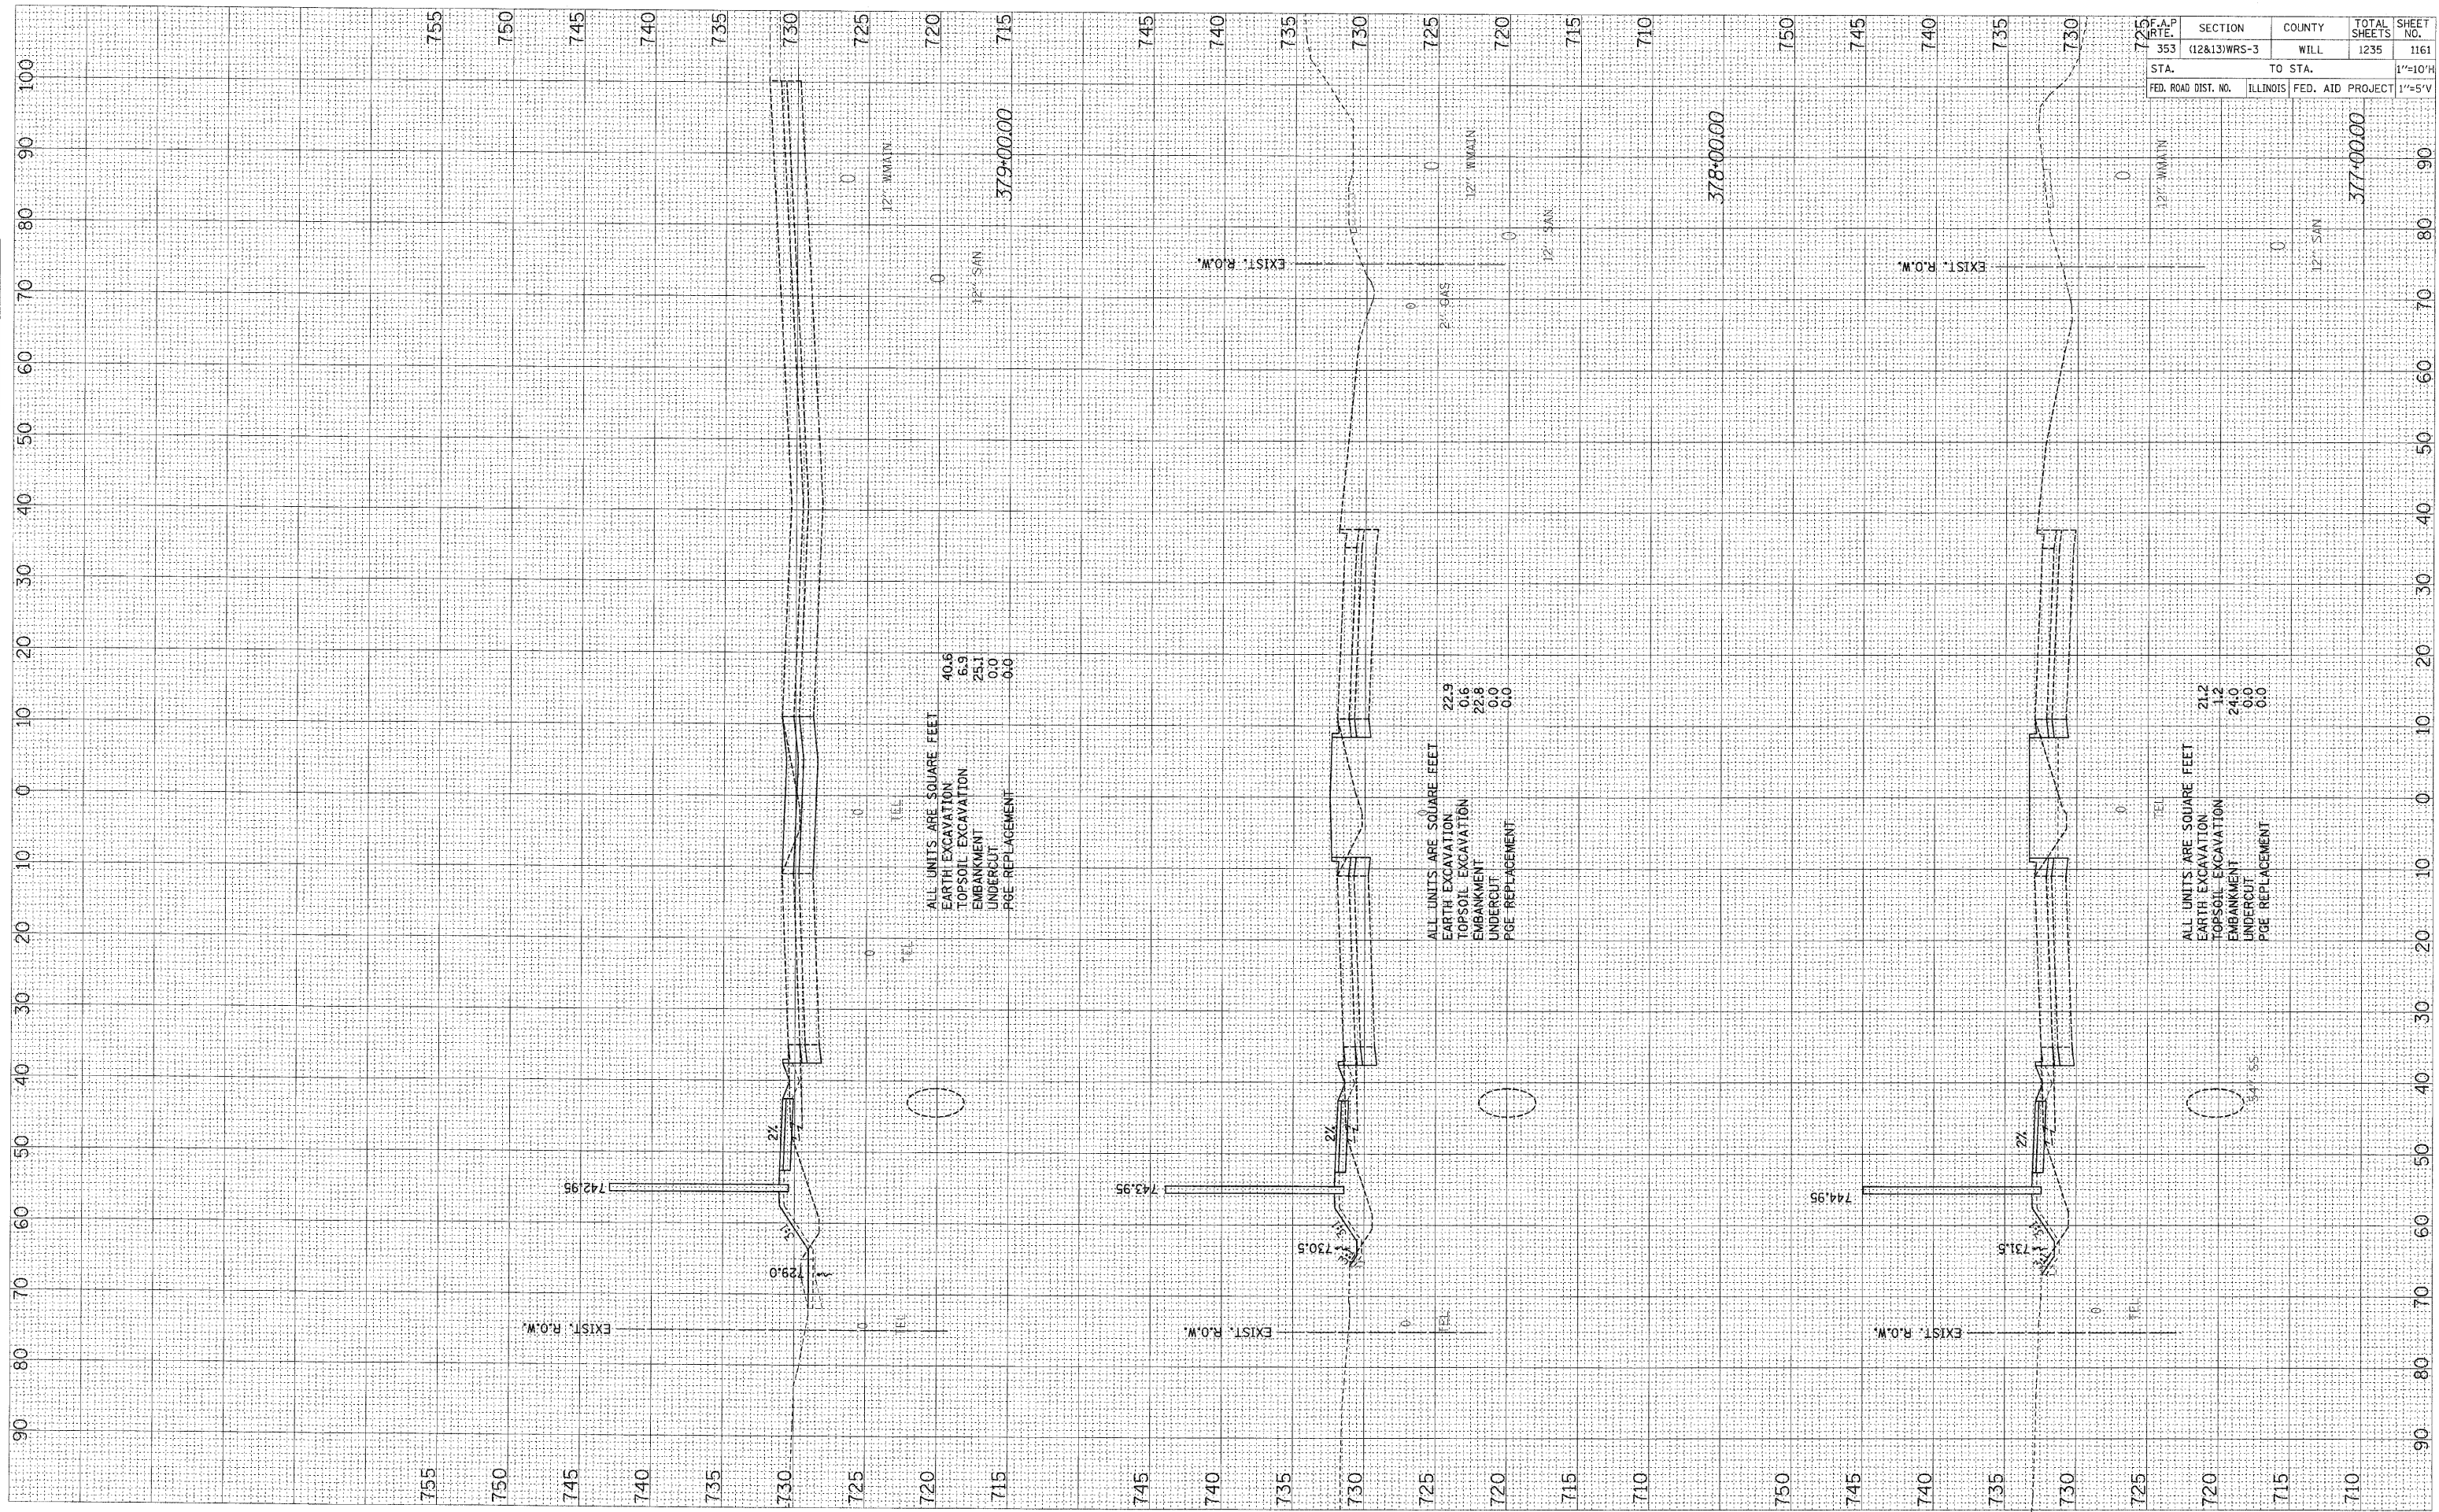

F.A.P. RTE. 353	SECTION (12&13)WRS-3	COUNTY WILL	TOTAL SHEETS 1235	SHEET NO. 1161
STA. 379+00.00	TO STA. 377+00.00	FED. AID PROJECT		1"=10'H
FED. ROAD DIST. NO. ILLINOIS		FED. AID PROJECT		1"=5'V

8/15/85