


FINAL SURVEY	SURVEYED	BY	DATE
NOTE BOOK	PLOTTED		
AREAS	TEMPLATE		
CHECKED	AREAS		
NO.	CHECKED		

ORIGINAL SURVEY	SURVEYED	BY	DATE
NOTE BOOK	PLOTTED		
AREAS	TEMPLATE		
CHECKED	AREAS		
NO.	CHECKED		

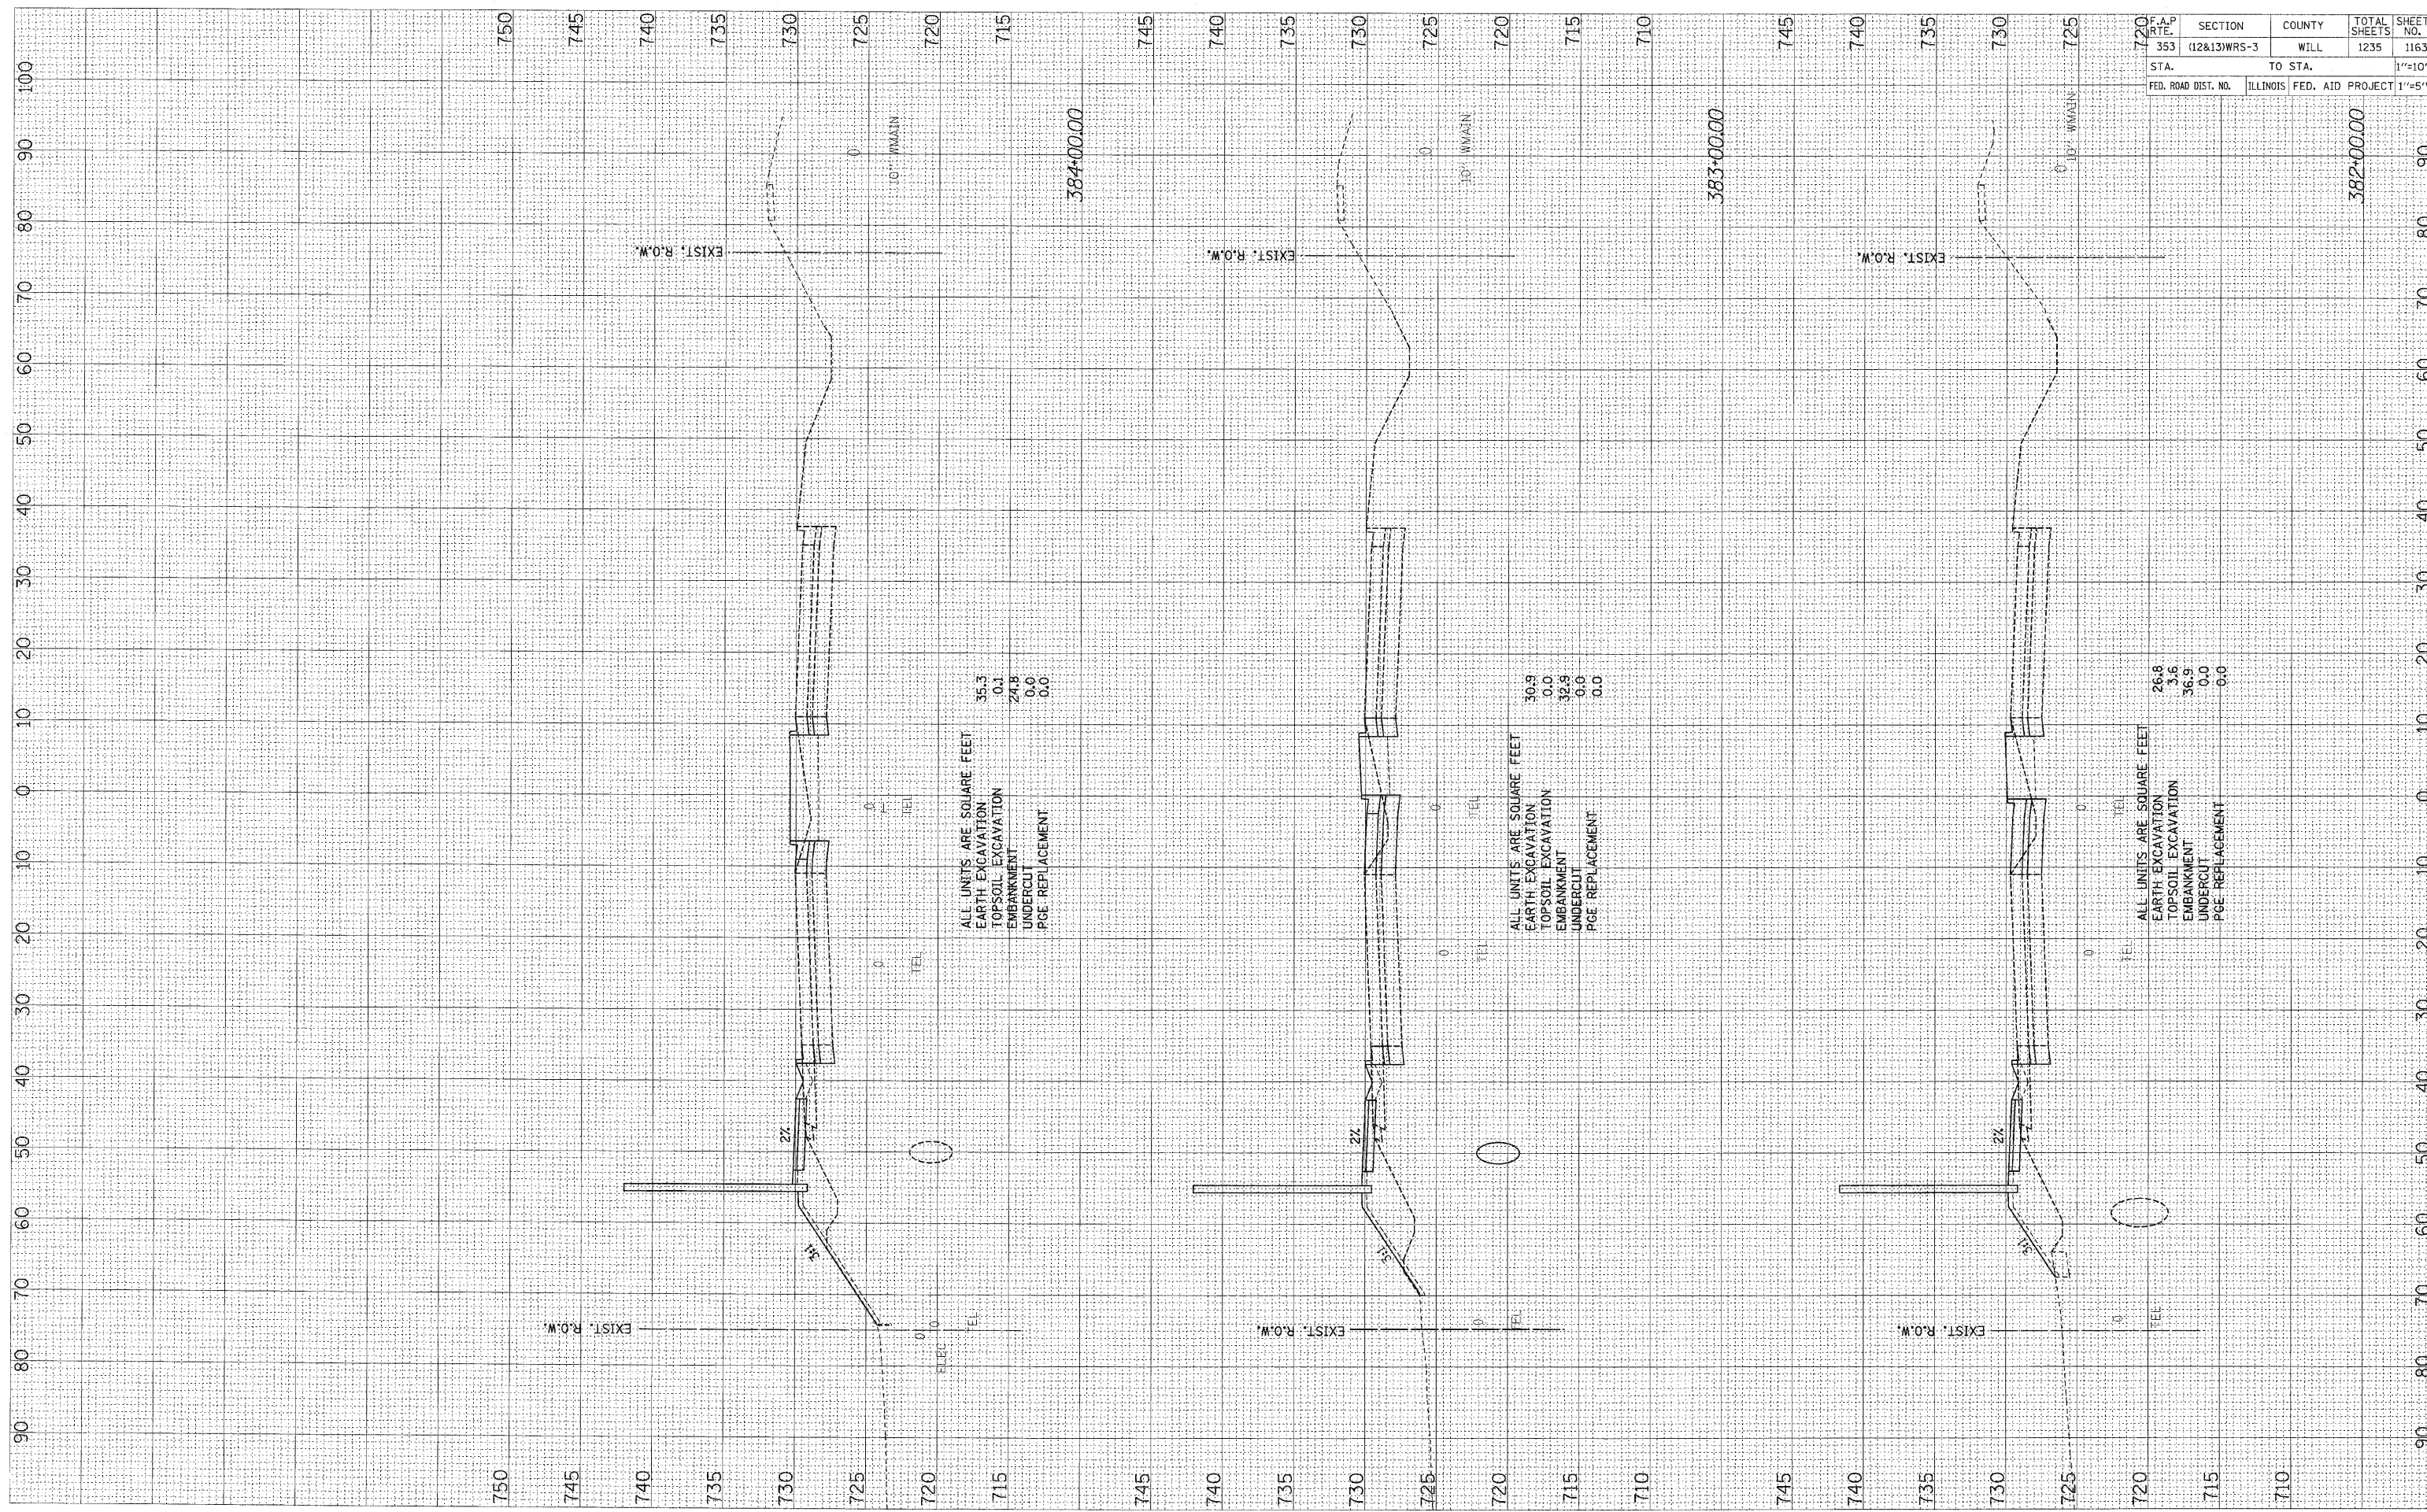

ALL UNITS ARE SQUARE FEET
 EARTH EXCAVATION 35.3
 TOPSOIL EXCAVATION 0.1
 EMBANKMENT 21.8
 UNDERCUT 0.0
 PGE REPLACEMENT 0.0

ALL UNITS ARE SQUARE FEET
 EARTH EXCAVATION 30.9
 TOPSOIL EXCAVATION 0.0
 EMBANKMENT 32.8
 UNDERCUT 0.0
 PGE REPLACEMENT 0.0

ALL UNITS ARE SQUARE FEET
 EARTH EXCAVATION 26.8
 TOPSOIL EXCAVATION 3.5
 EMBANKMENT 36.9
 UNDERCUT 0.0
 PGE REPLACEMENT 0.0

STA.	TO STA.	SCALE
353	WILL	1"=10'H
(12&13)WRS-3	ILLINOIS	1"=5'V
FED. ROAD DIST. NO.	FED. AID PROJECT	