



F.A.P. RTE.	SECTION	COUNTY	TOTAL SHEETS	SHEET NO.
353	(12&13)WRS-3	WILL.	1235	117
STA.		TO STA.		
FED. ROAD DIST. NO.	ILLINOIS	FED. AID PROJECT		

CONTRACT NO. 62479

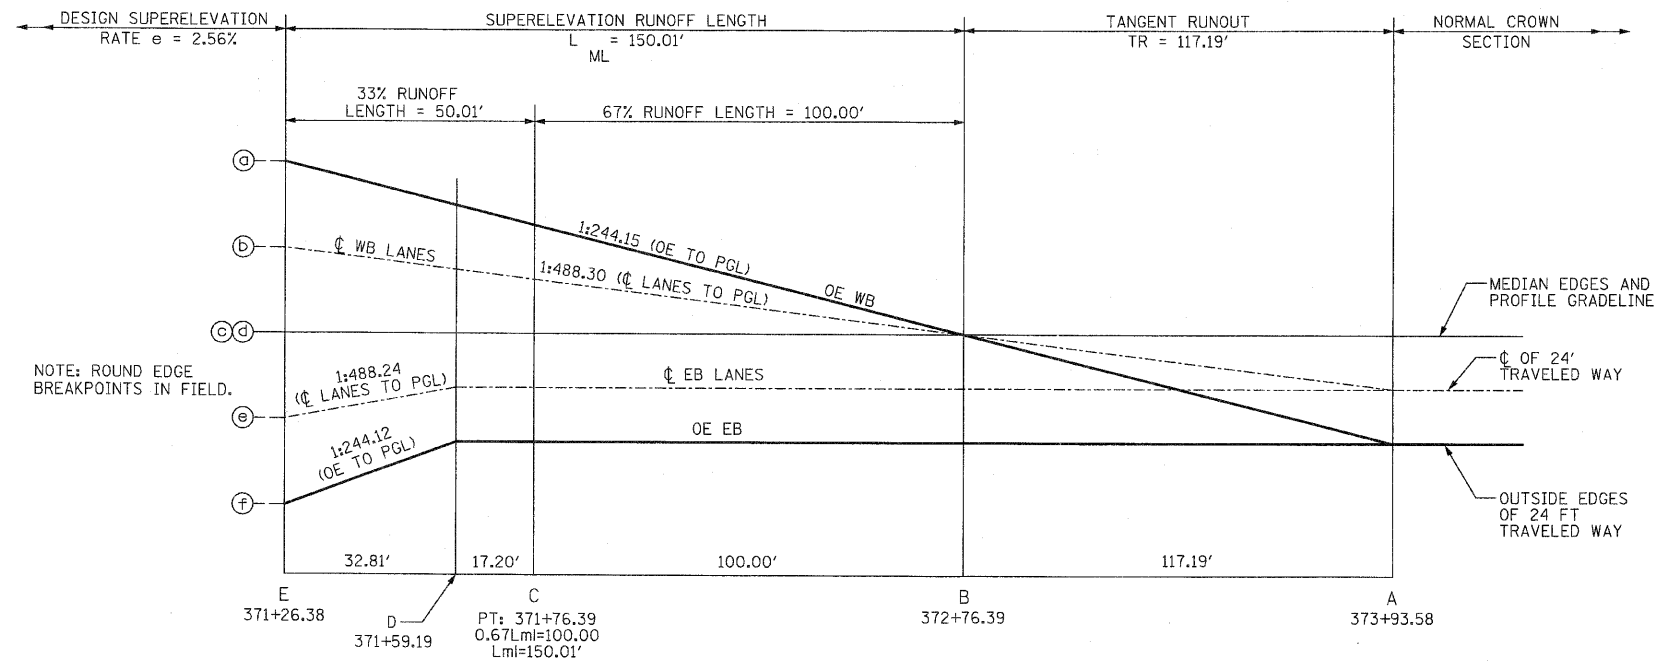

CLUS30-7
DIVIDED HIGHWAY SECTION

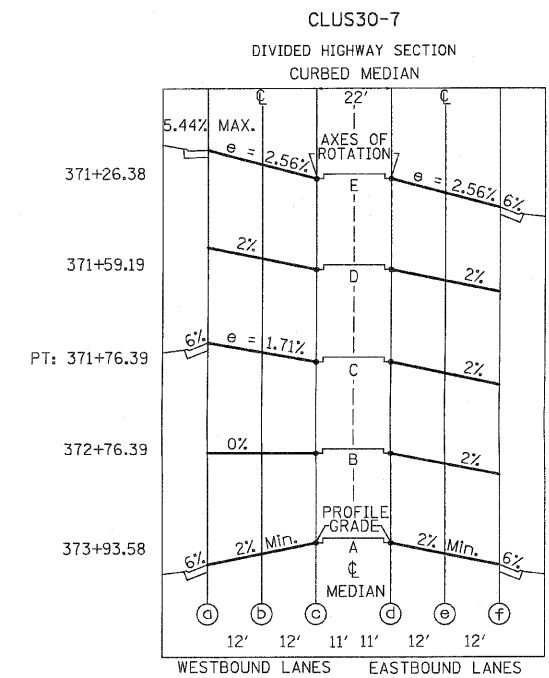

REVISIONS	
NAME	DATE

ILLINOIS DEPARTMENT OF TRANSPORTATION

SUPERELEVATION DETAILS

U.S. RTE. 30 (LINCOLN HIGHWAY)

SCALE : 1" = NTS

DATE : / /

DRAWN BY : BAE

CHECKED BY : GB