


FINAL SURVEY SURVEYED BY DATE  
 PLOTTED BY DATE  
 NOTE BOOK NO. TEMPLATE NO.  
 AREAS CHECKED AREAS CHECKED

ORIGINAL SURVEY SURVEYED BY DATE  
 PLOTTED BY DATE  
 NOTE BOOK NO. TEMPLATE NO.  
 AREAS CHECKED AREAS CHECKED

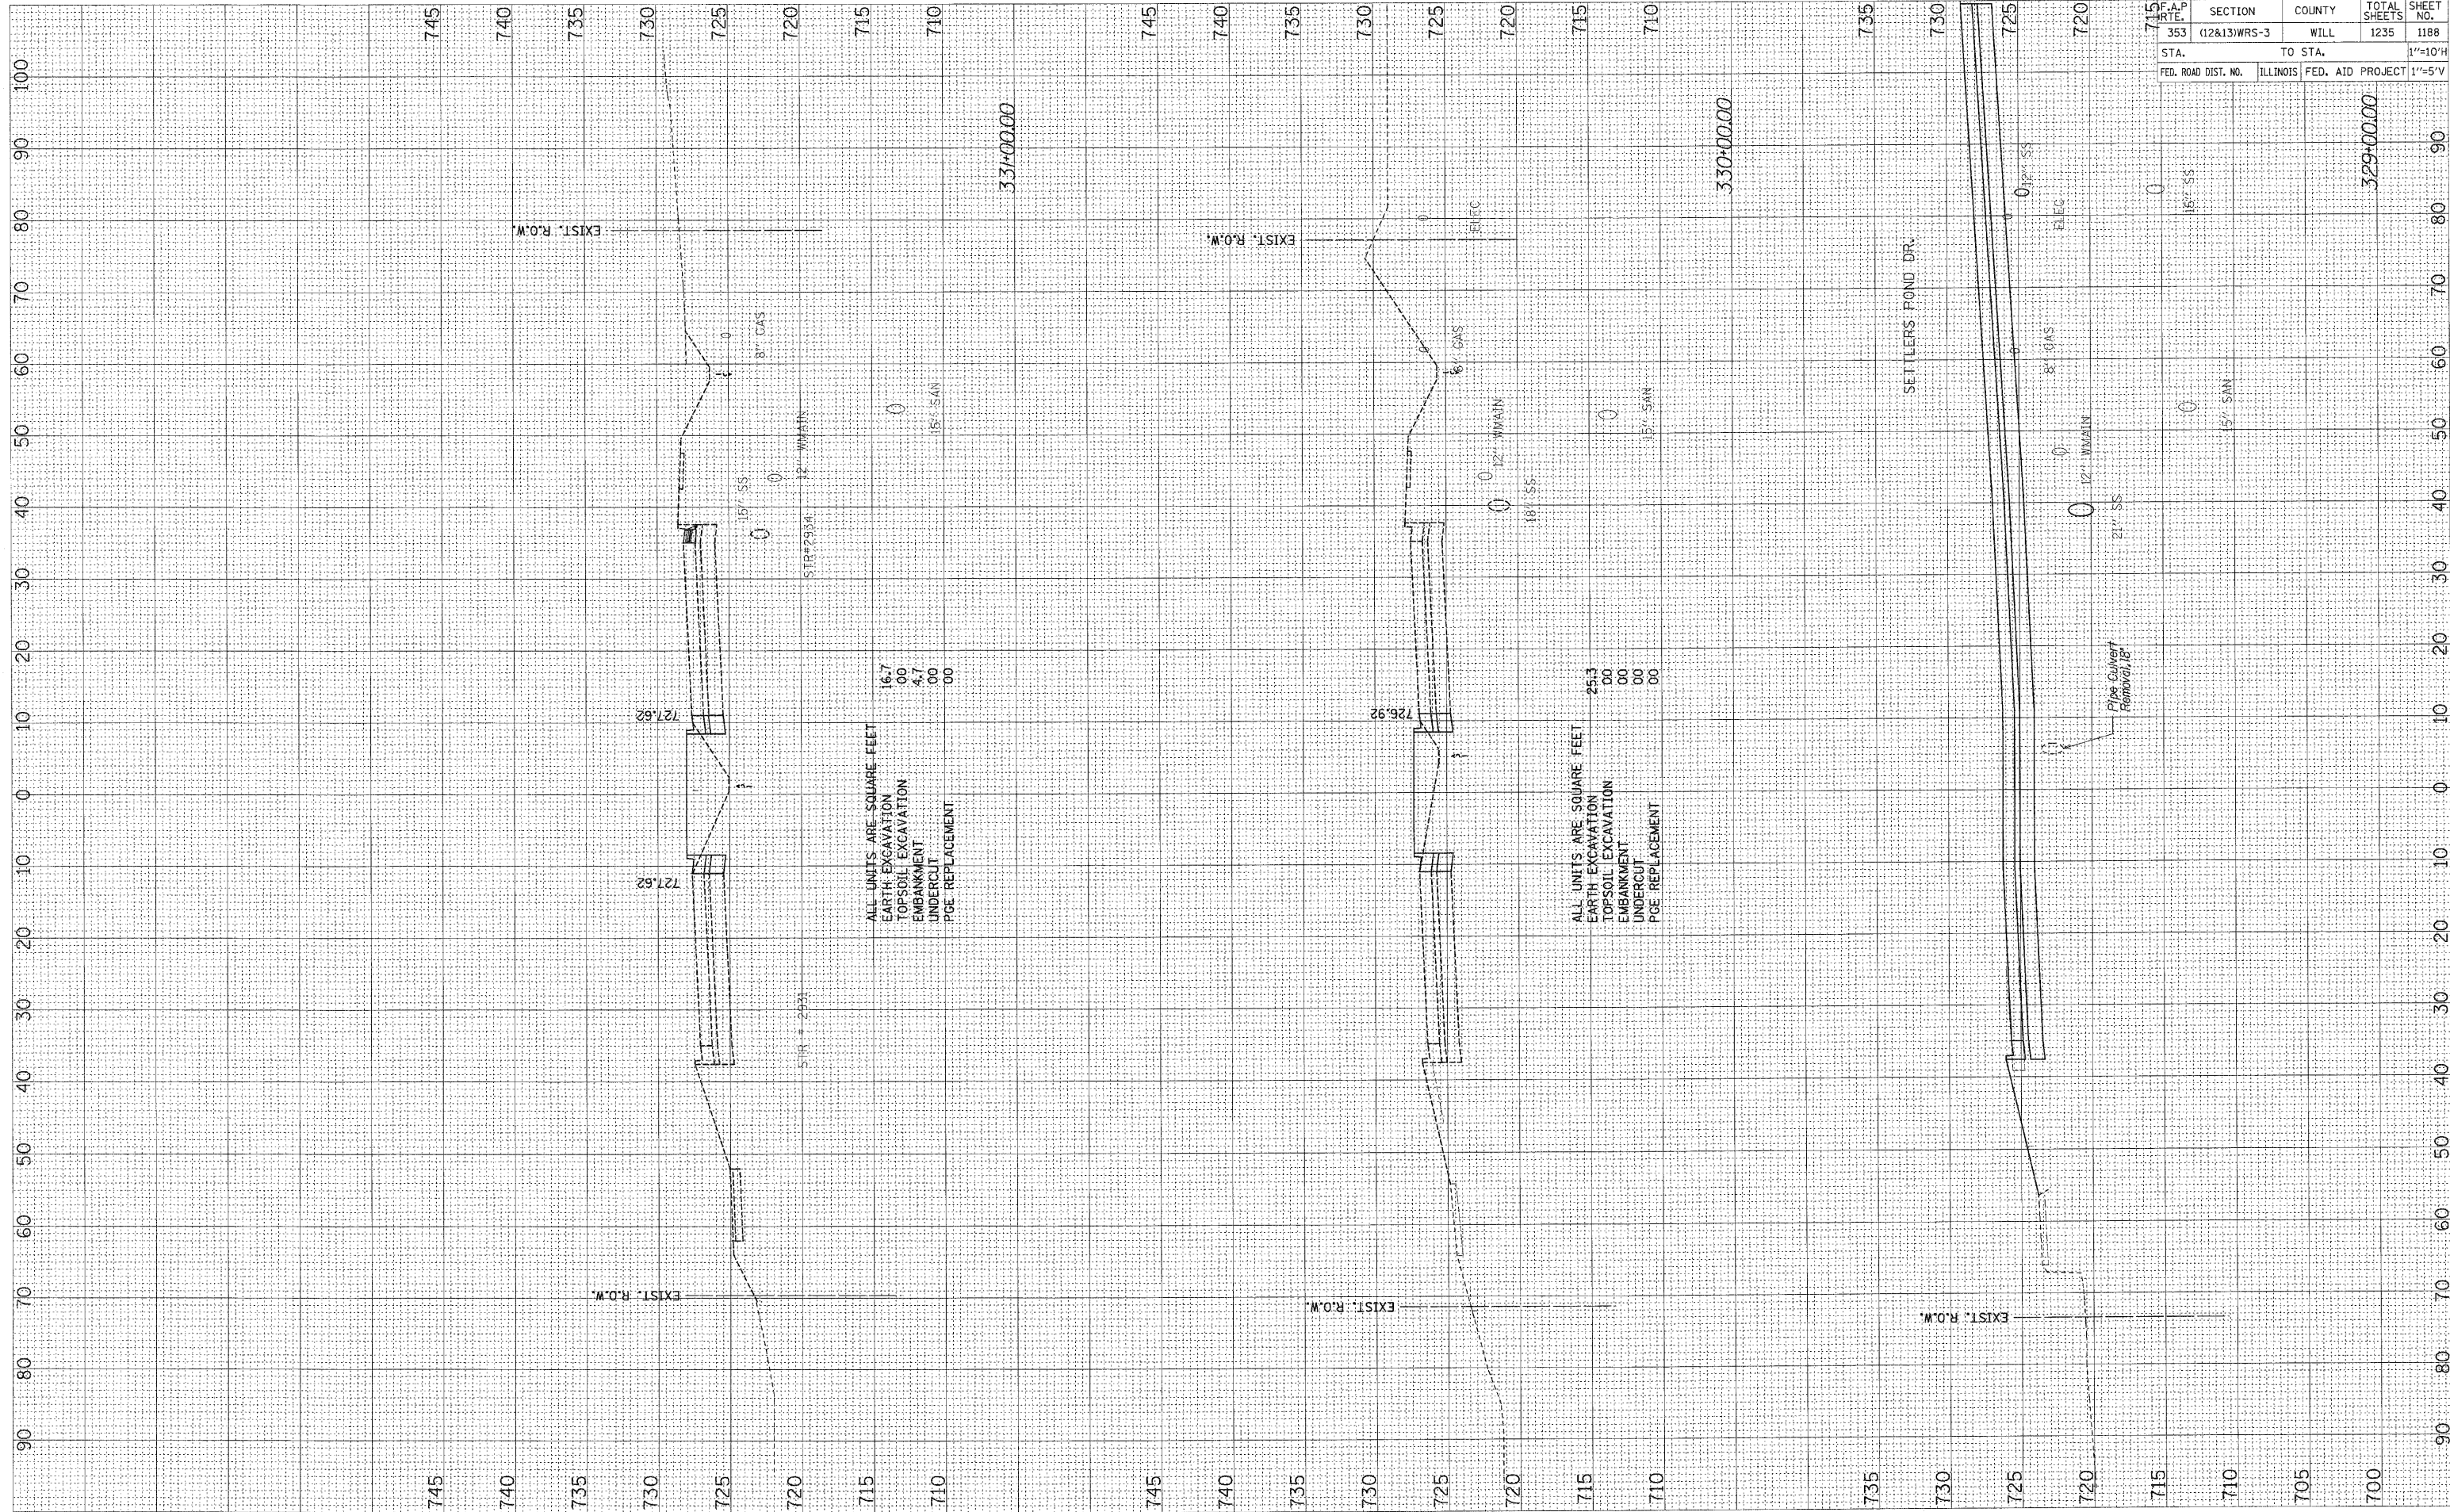

STATION	SECTION	COUNTY	TOTAL SHEETS	SHEET NO.
353	(12&13)WRS-3	WILL	1235	1188
TO STA.		1"=10'H		
FED. ROAD DIST. NO.		ILLINOIS FED. AID PROJECT 1"=5'V		

ALL UNITS ARE SQUARE FEET  
 EARTH EXCAVATION 16.7  
 TOPSOIL EXCAVATION 00  
 EMBANKMENT 4.7  
 UNDERCUT 00  
 PGE REPLACEMENT 00

ALL UNITS ARE SQUARE FEET  
 EARTH EXCAVATION 25.3  
 TOPSOIL EXCAVATION 00  
 EMBANKMENT 00  
 UNDERCUT 00  
 PGE REPLACEMENT 00