


FINAL SURVEY	SURVEYED	DATE
NOTE BOOK	REVISIONS	BY
NO.	NO.	
	AREAS CHECKED	
	AREAS CHECKED	

ORIGINAL SURVEY	SURVEYED	DATE
NOTE BOOK	REVISIONS	BY
NO.	NO.	
	AREAS CHECKED	
	AREAS CHECKED	

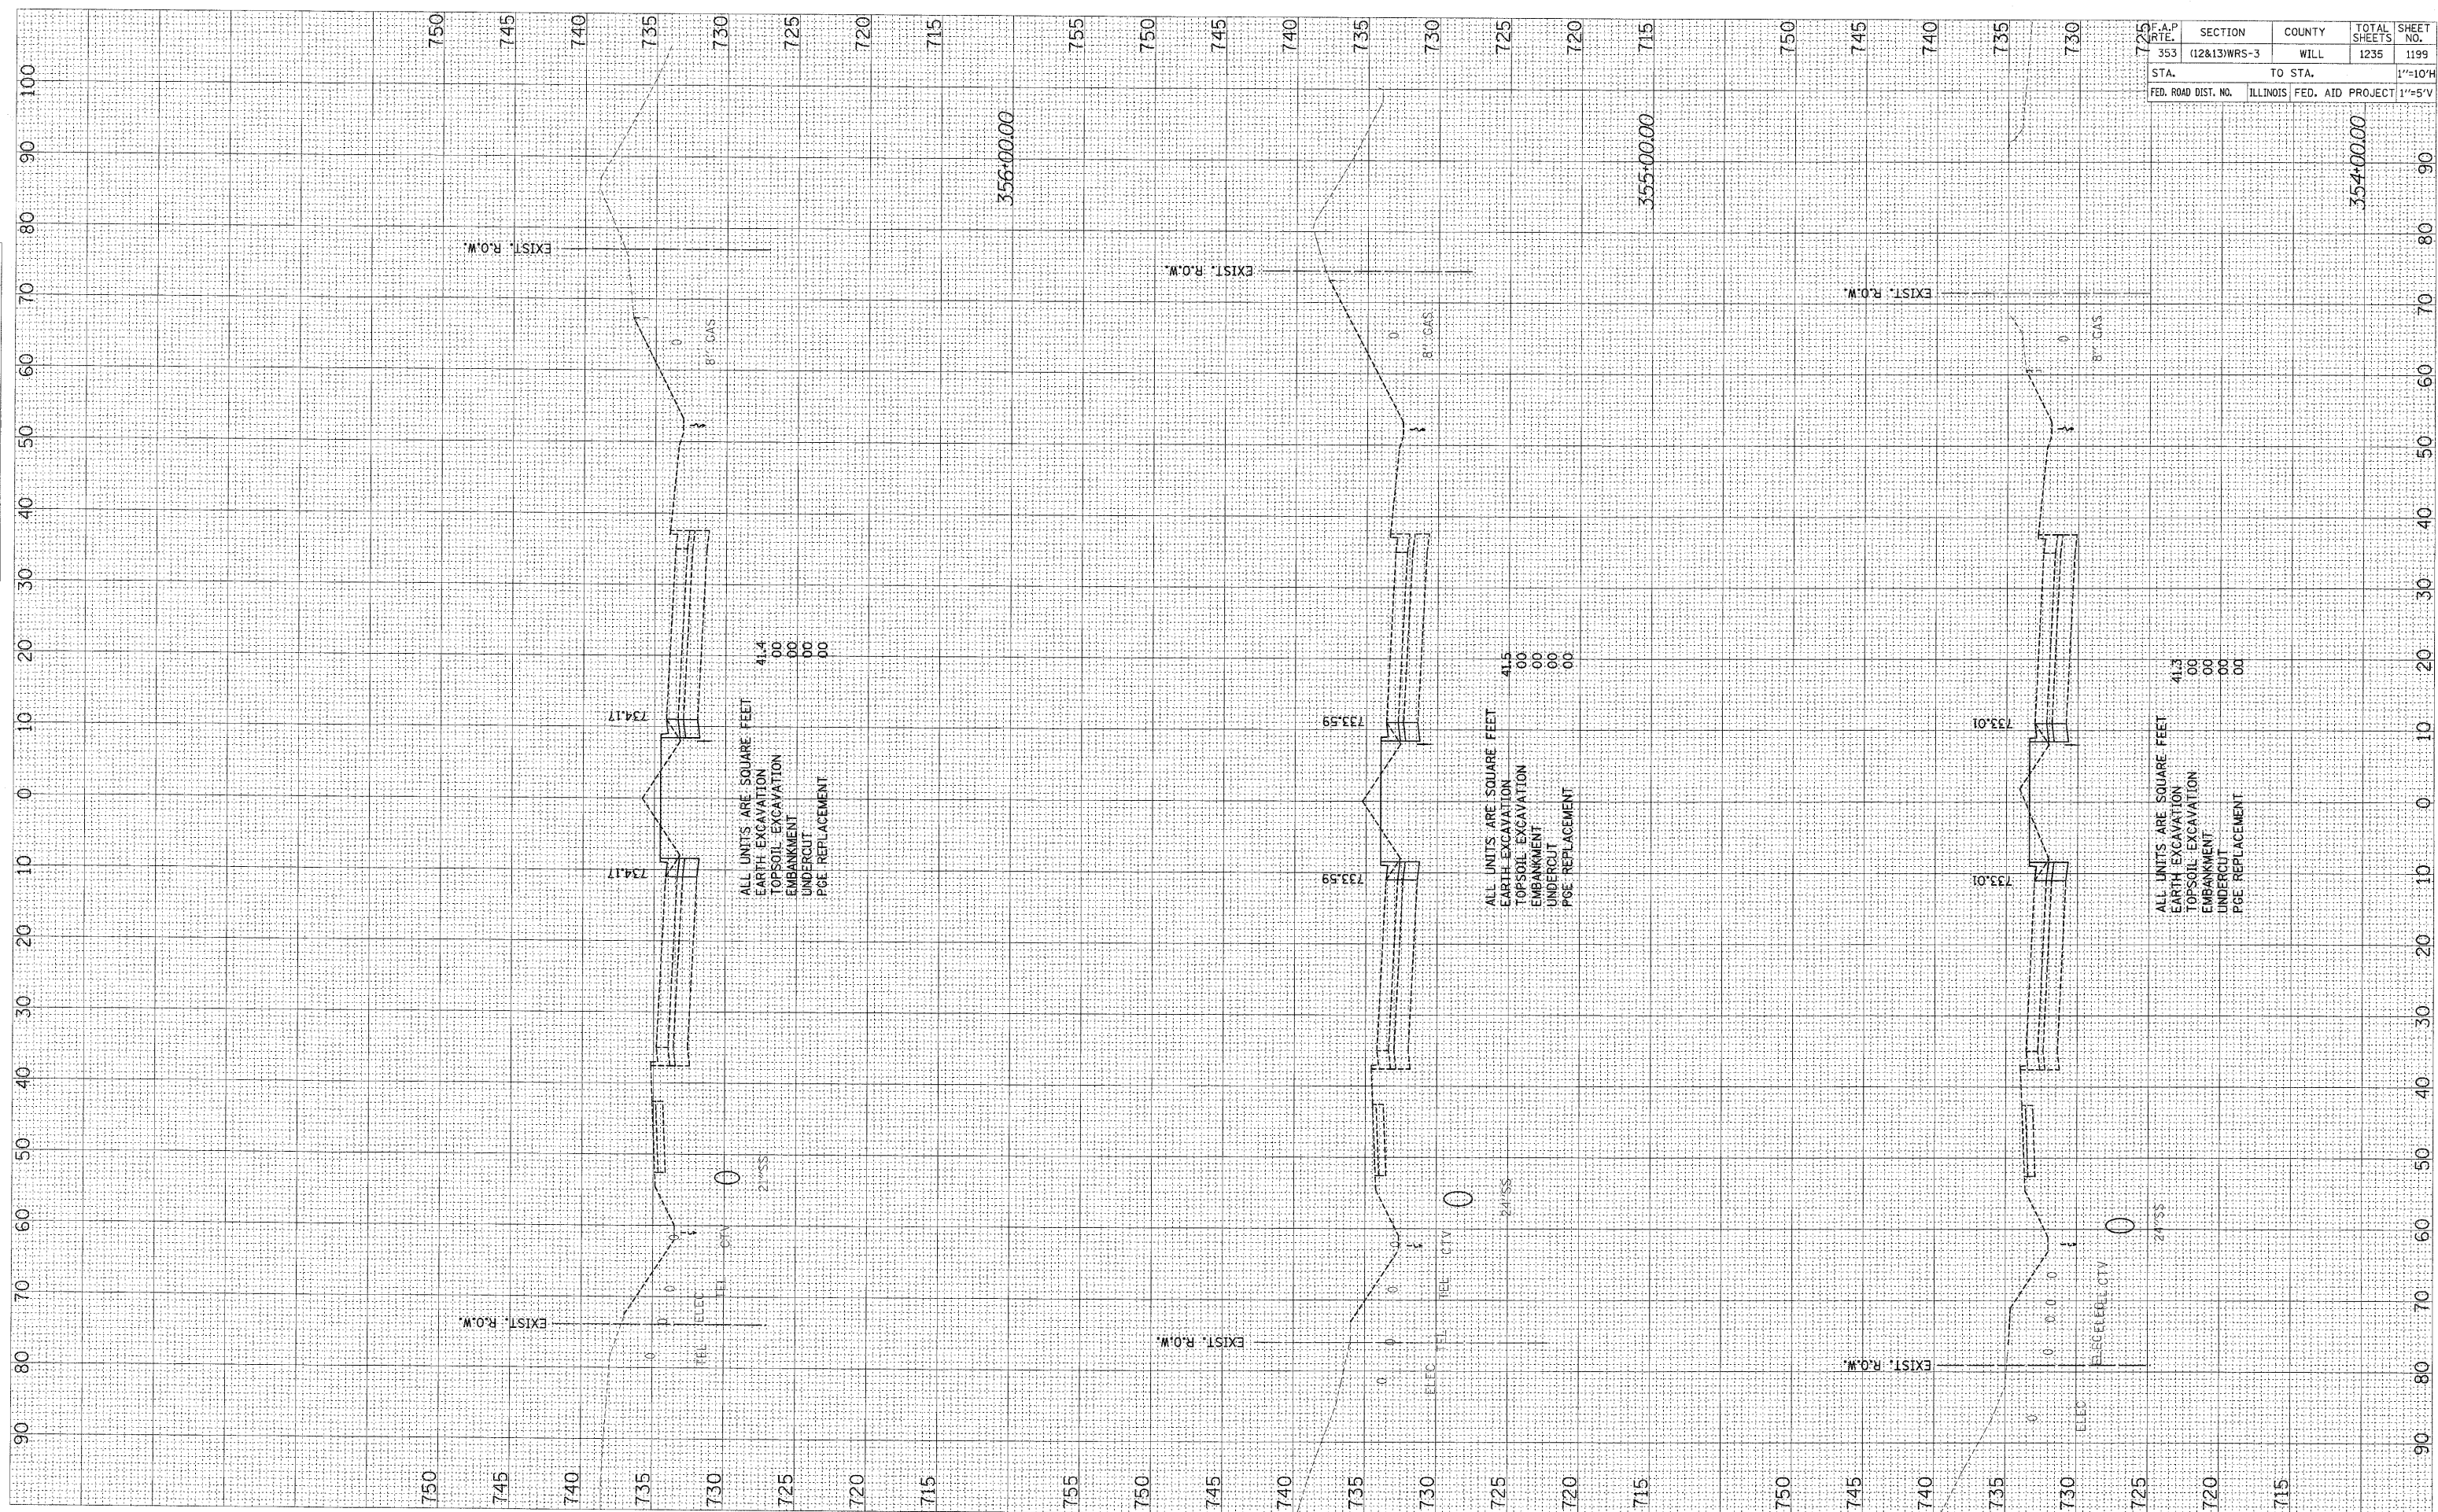

F.A.P. RTE.	SECTION	COUNTY	TOTAL SHEETS	SHEET NO.
353	(12&13)WRS-3	WILL	1235	1199
STA.	TO STA.			1\"=10'H
FED. ROAD DIST. NO.	ILLINOIS FED. AID PROJECT			1\"=5'V