


FINAL SURVEY PLOTTED
 SURVEY PLOTTED
 DATE
 BY
 NO. AREAS CHECKED

ORIGINAL SURVEY PLOTTED
 SURVEY PLOTTED
 DATE
 BY
 NO. AREAS CHECKED

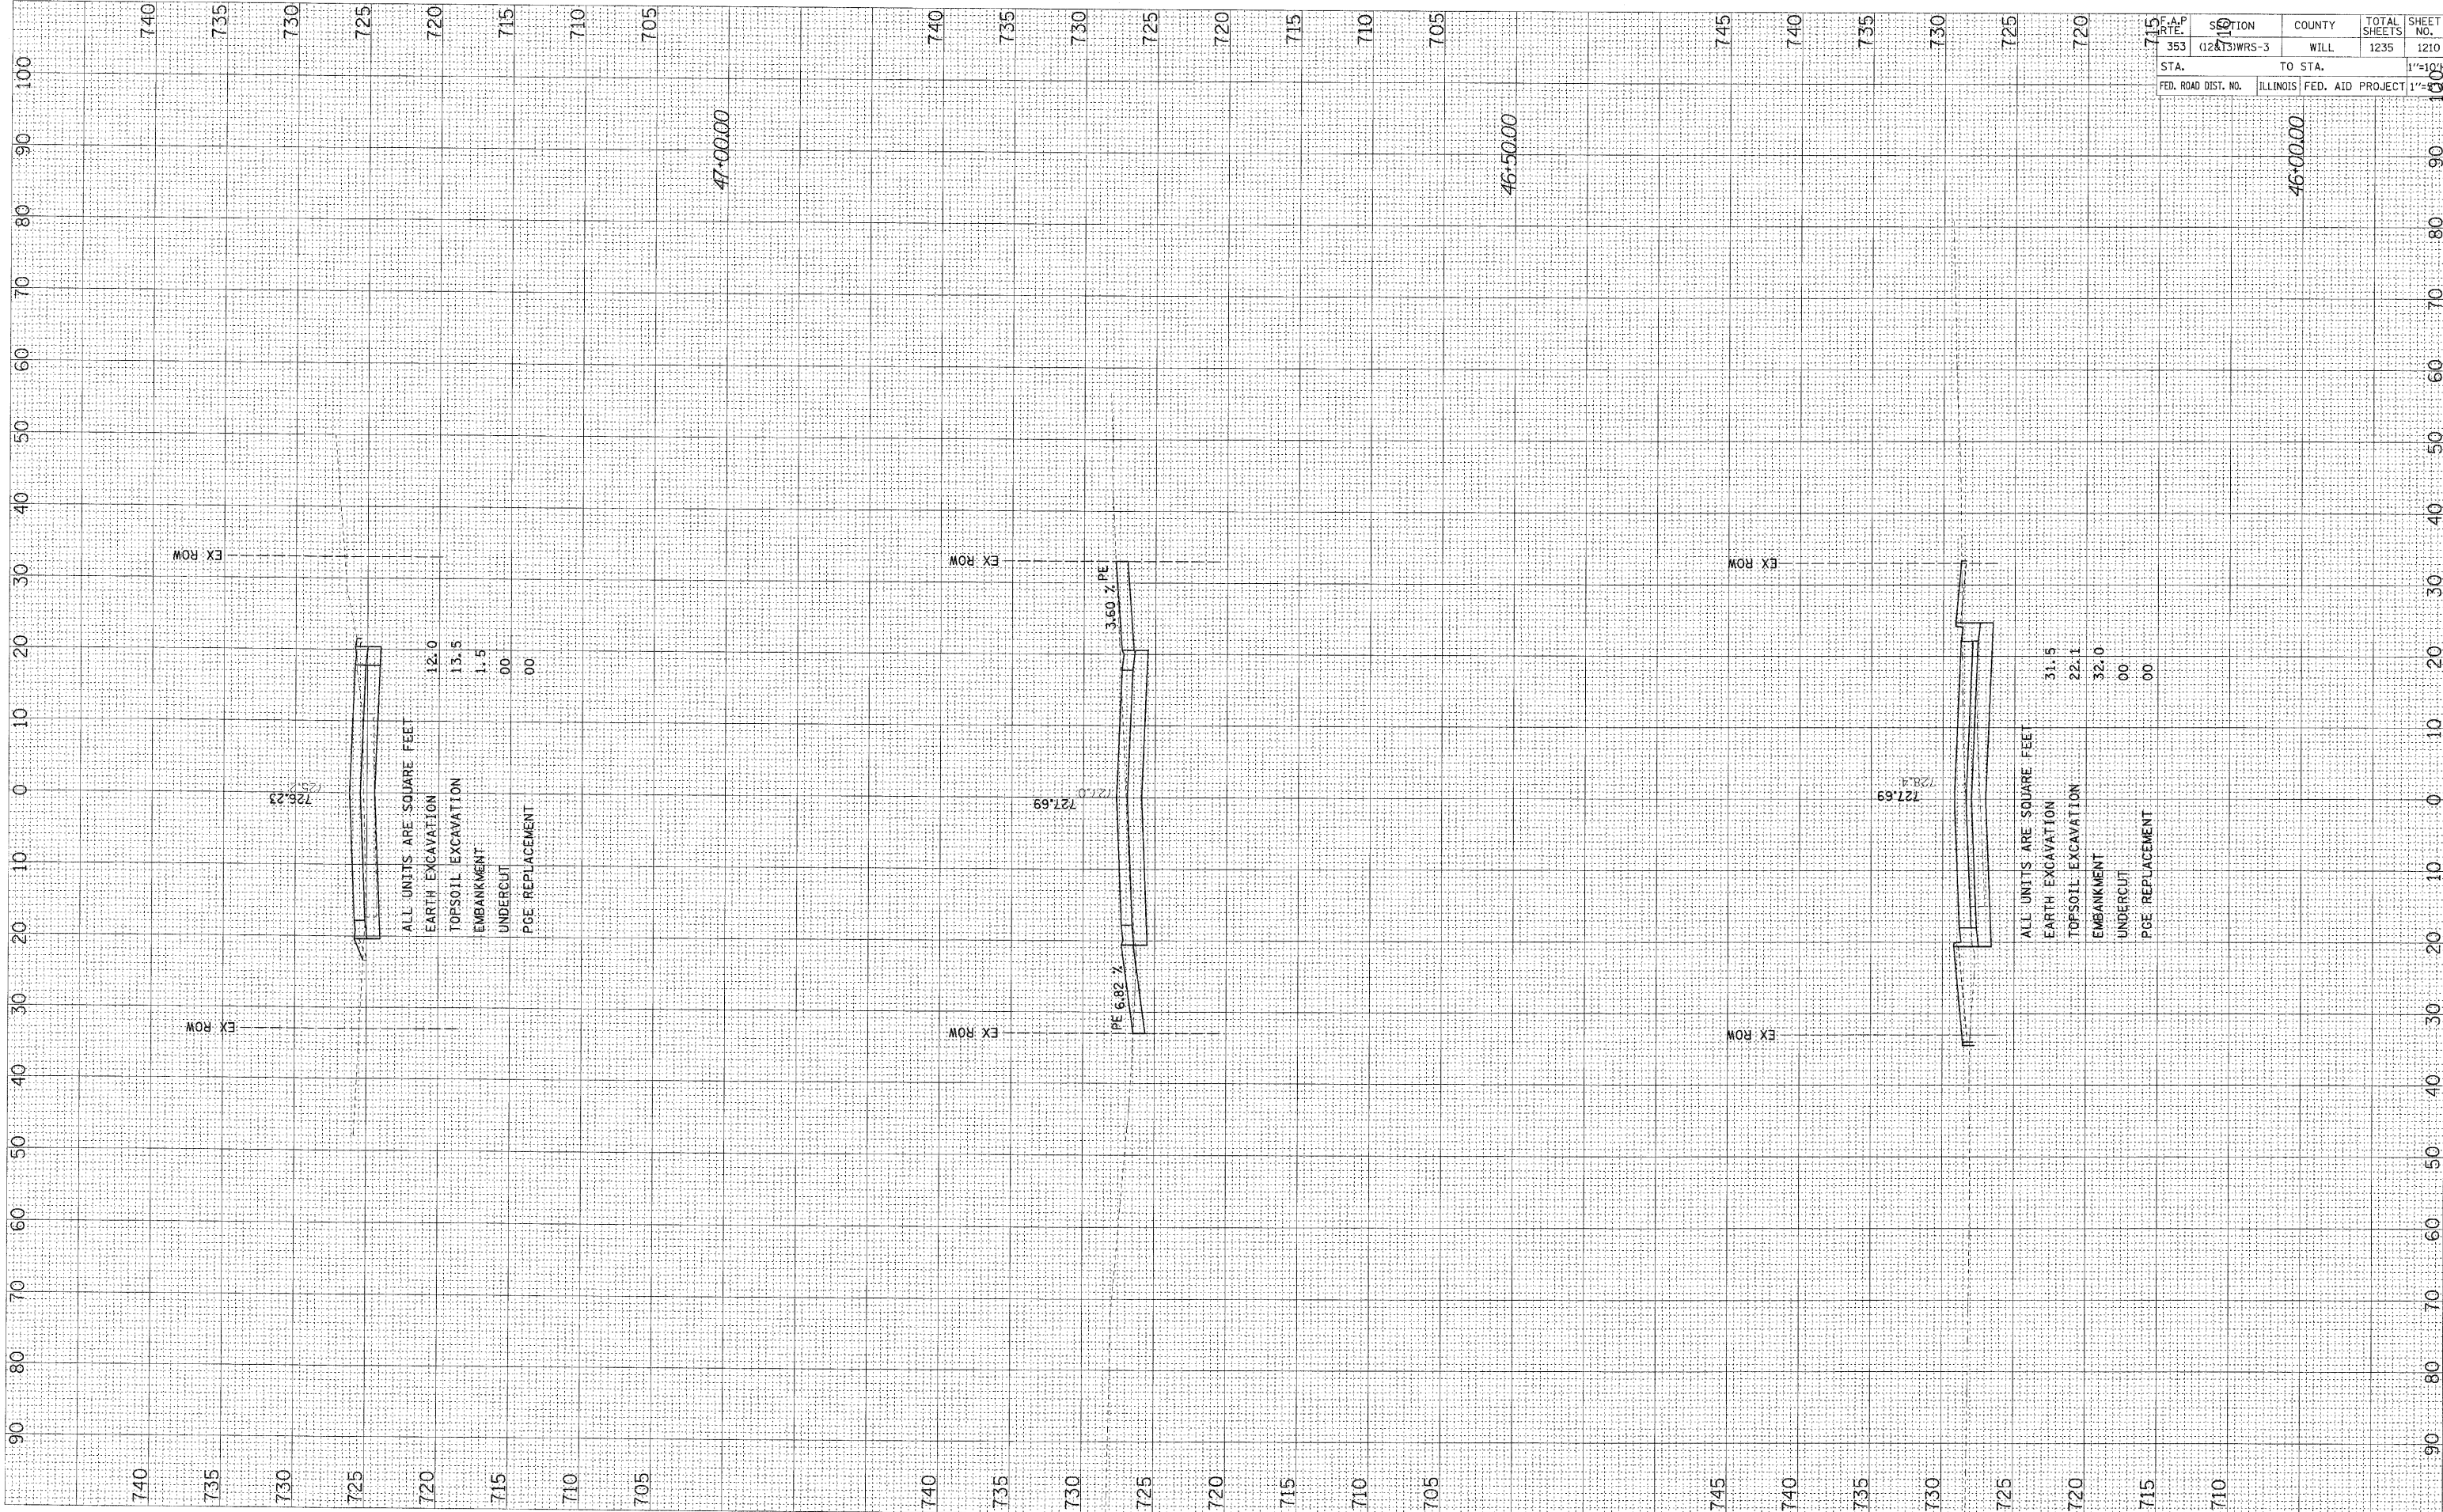

STA. 353	SECTION (12&13)WRS-3	COUNTY WILL	TOTAL SHEETS 1235	SHEET NO. 1210
TO STA.		ILLINOIS FED. AID PROJECT		1"=100'