


FINAL SURVEY BY DATE
 SURVEYED BY
 NOTE BOOK NO.
 TEMPLATE AREAS CHECKED

ORIGINAL SURVEY BY DATE
 PLOTTED BY
 NOTE BOOK NO.
 TEMPLATE AREAS CHECKED

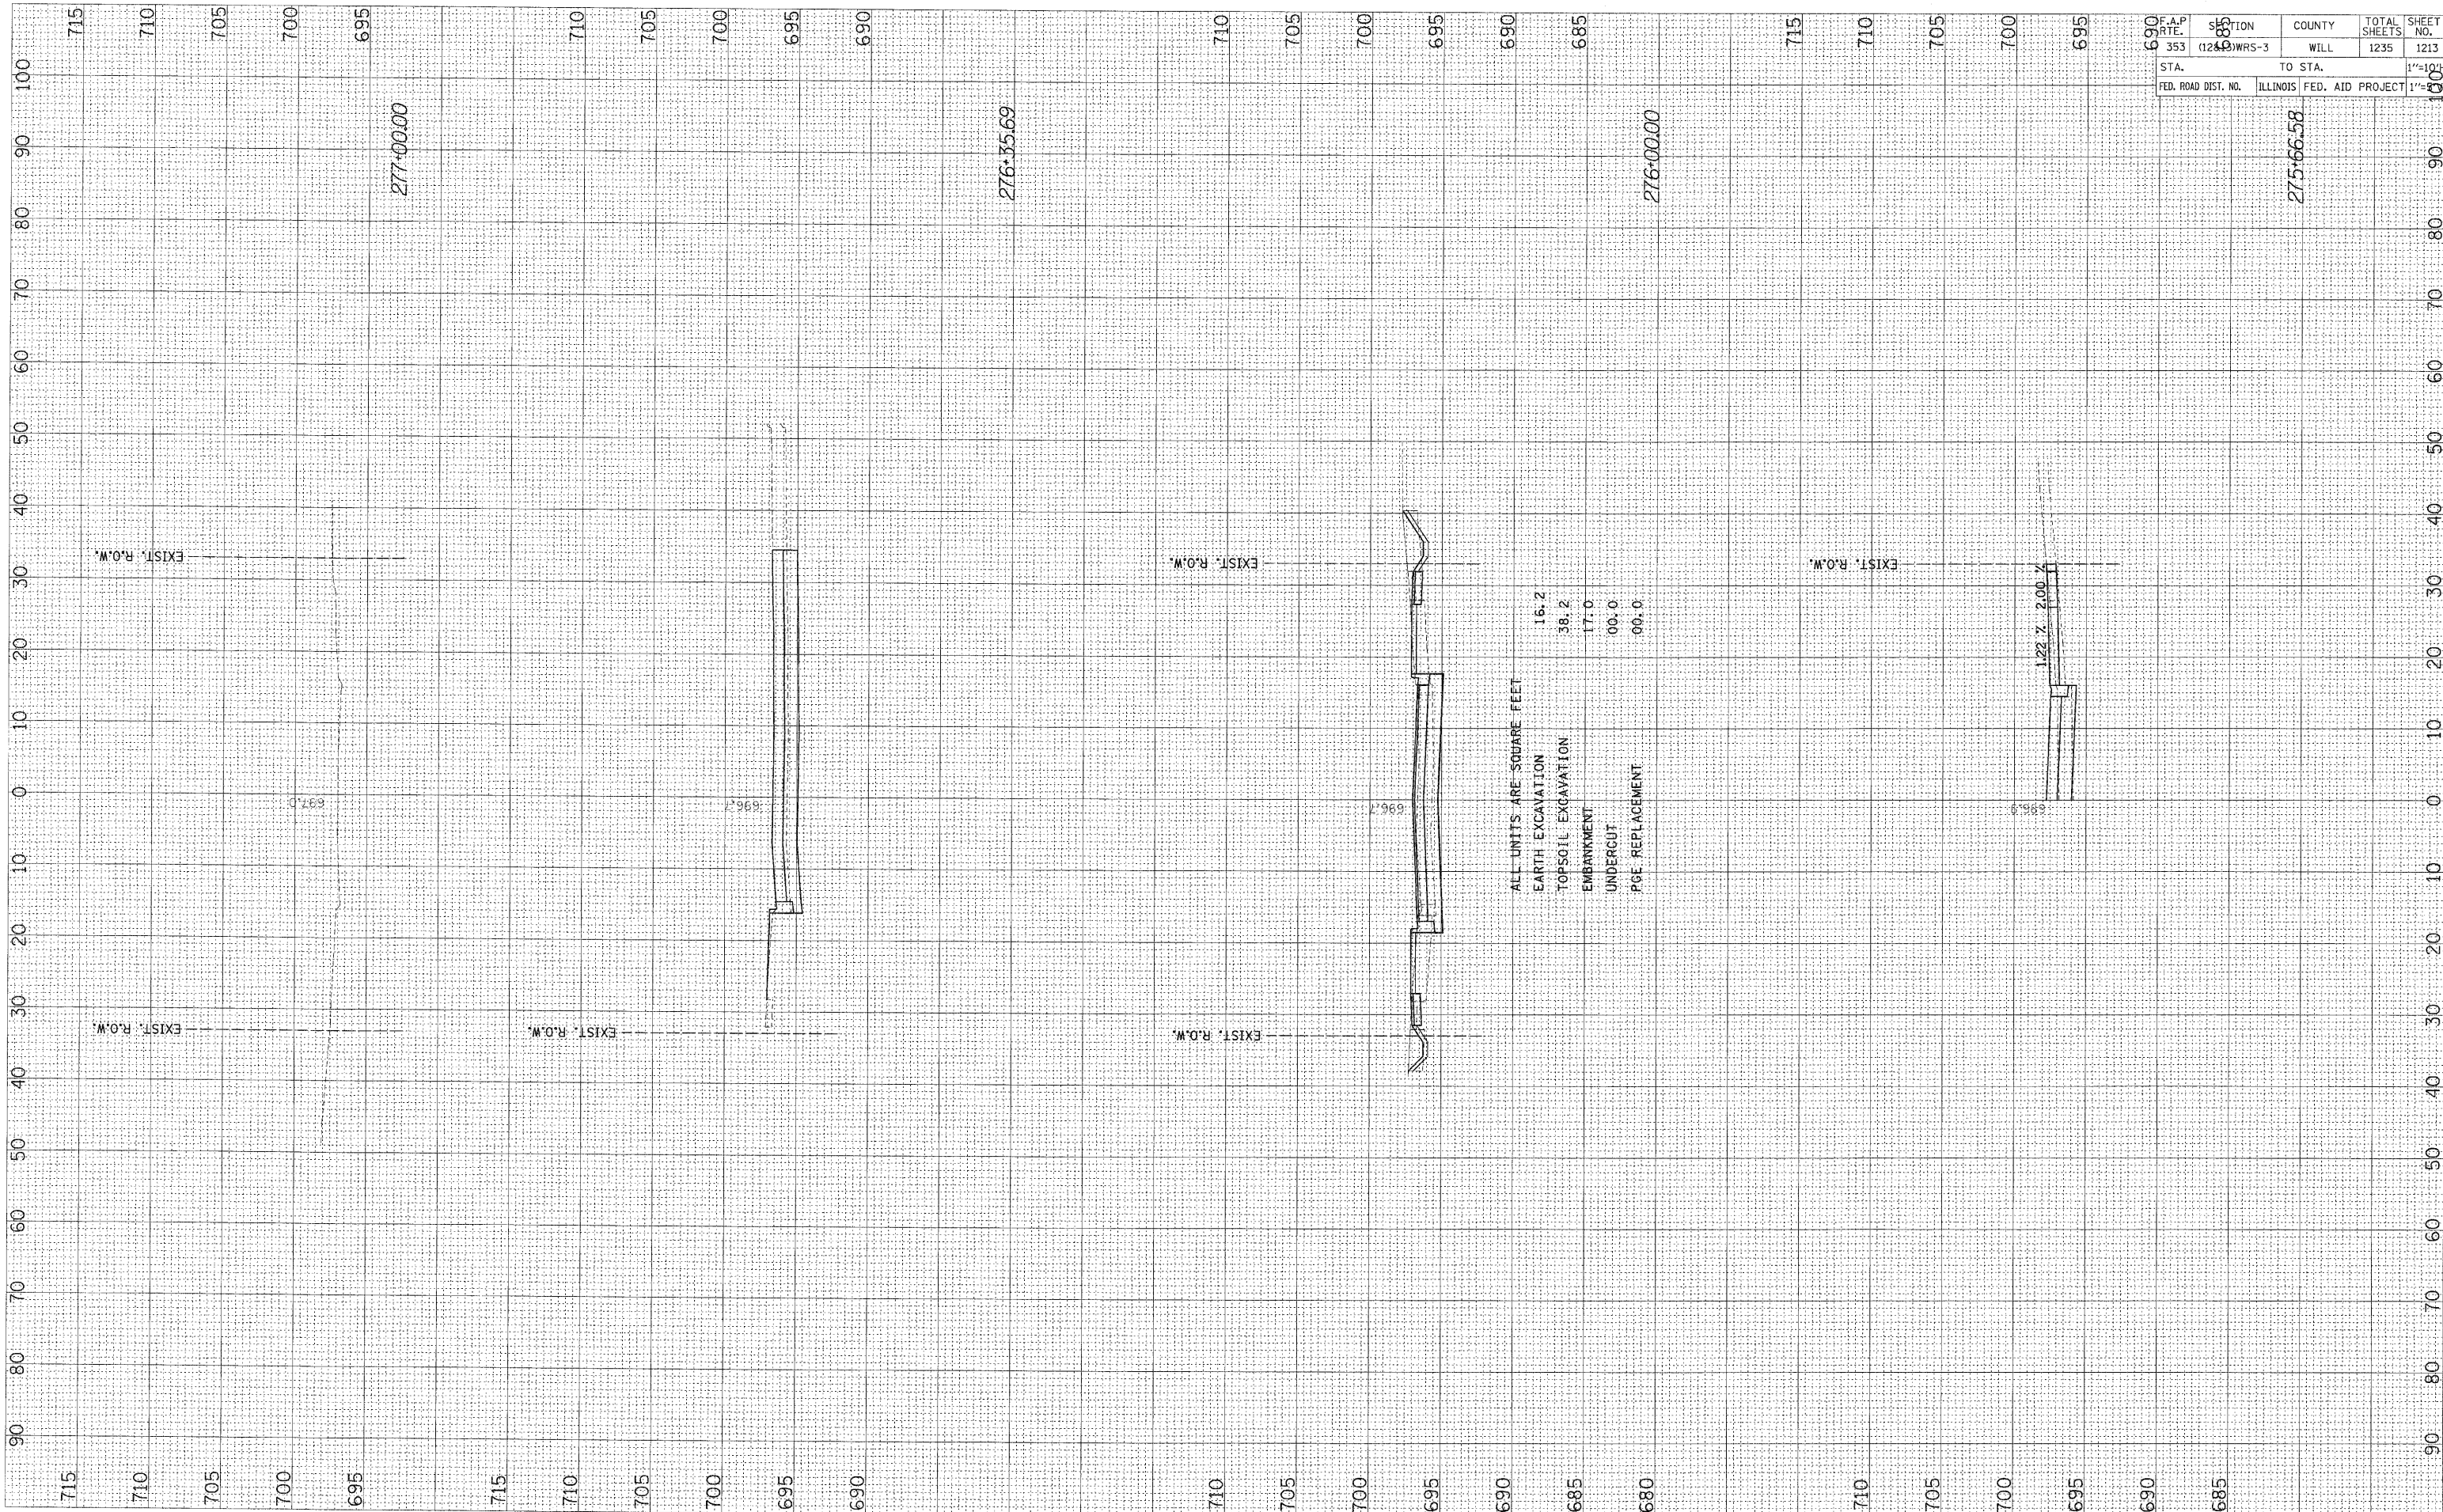

F.A.P. NO. 353	SECTION 1248	COUNTY WILL	TOTAL SHEETS 1235	SHEET NO. 1213
STA. 276+00.00		TO STA. 275+66.58		SCALE 1"=100'
FED. ROAD DIST. NO.		ILLINOIS FED. AID PROJECT		