


FINAL SURVEY	BY	DATE
SURVEYED		
TEMPLATE		
NOTE BOOK		
AREAS CHECKED		
NO.		

ORIGINAL SURVEY	BY	DATE
PLOTTED		
NOTE BOOK		
AREAS CHECKED		
NO.		

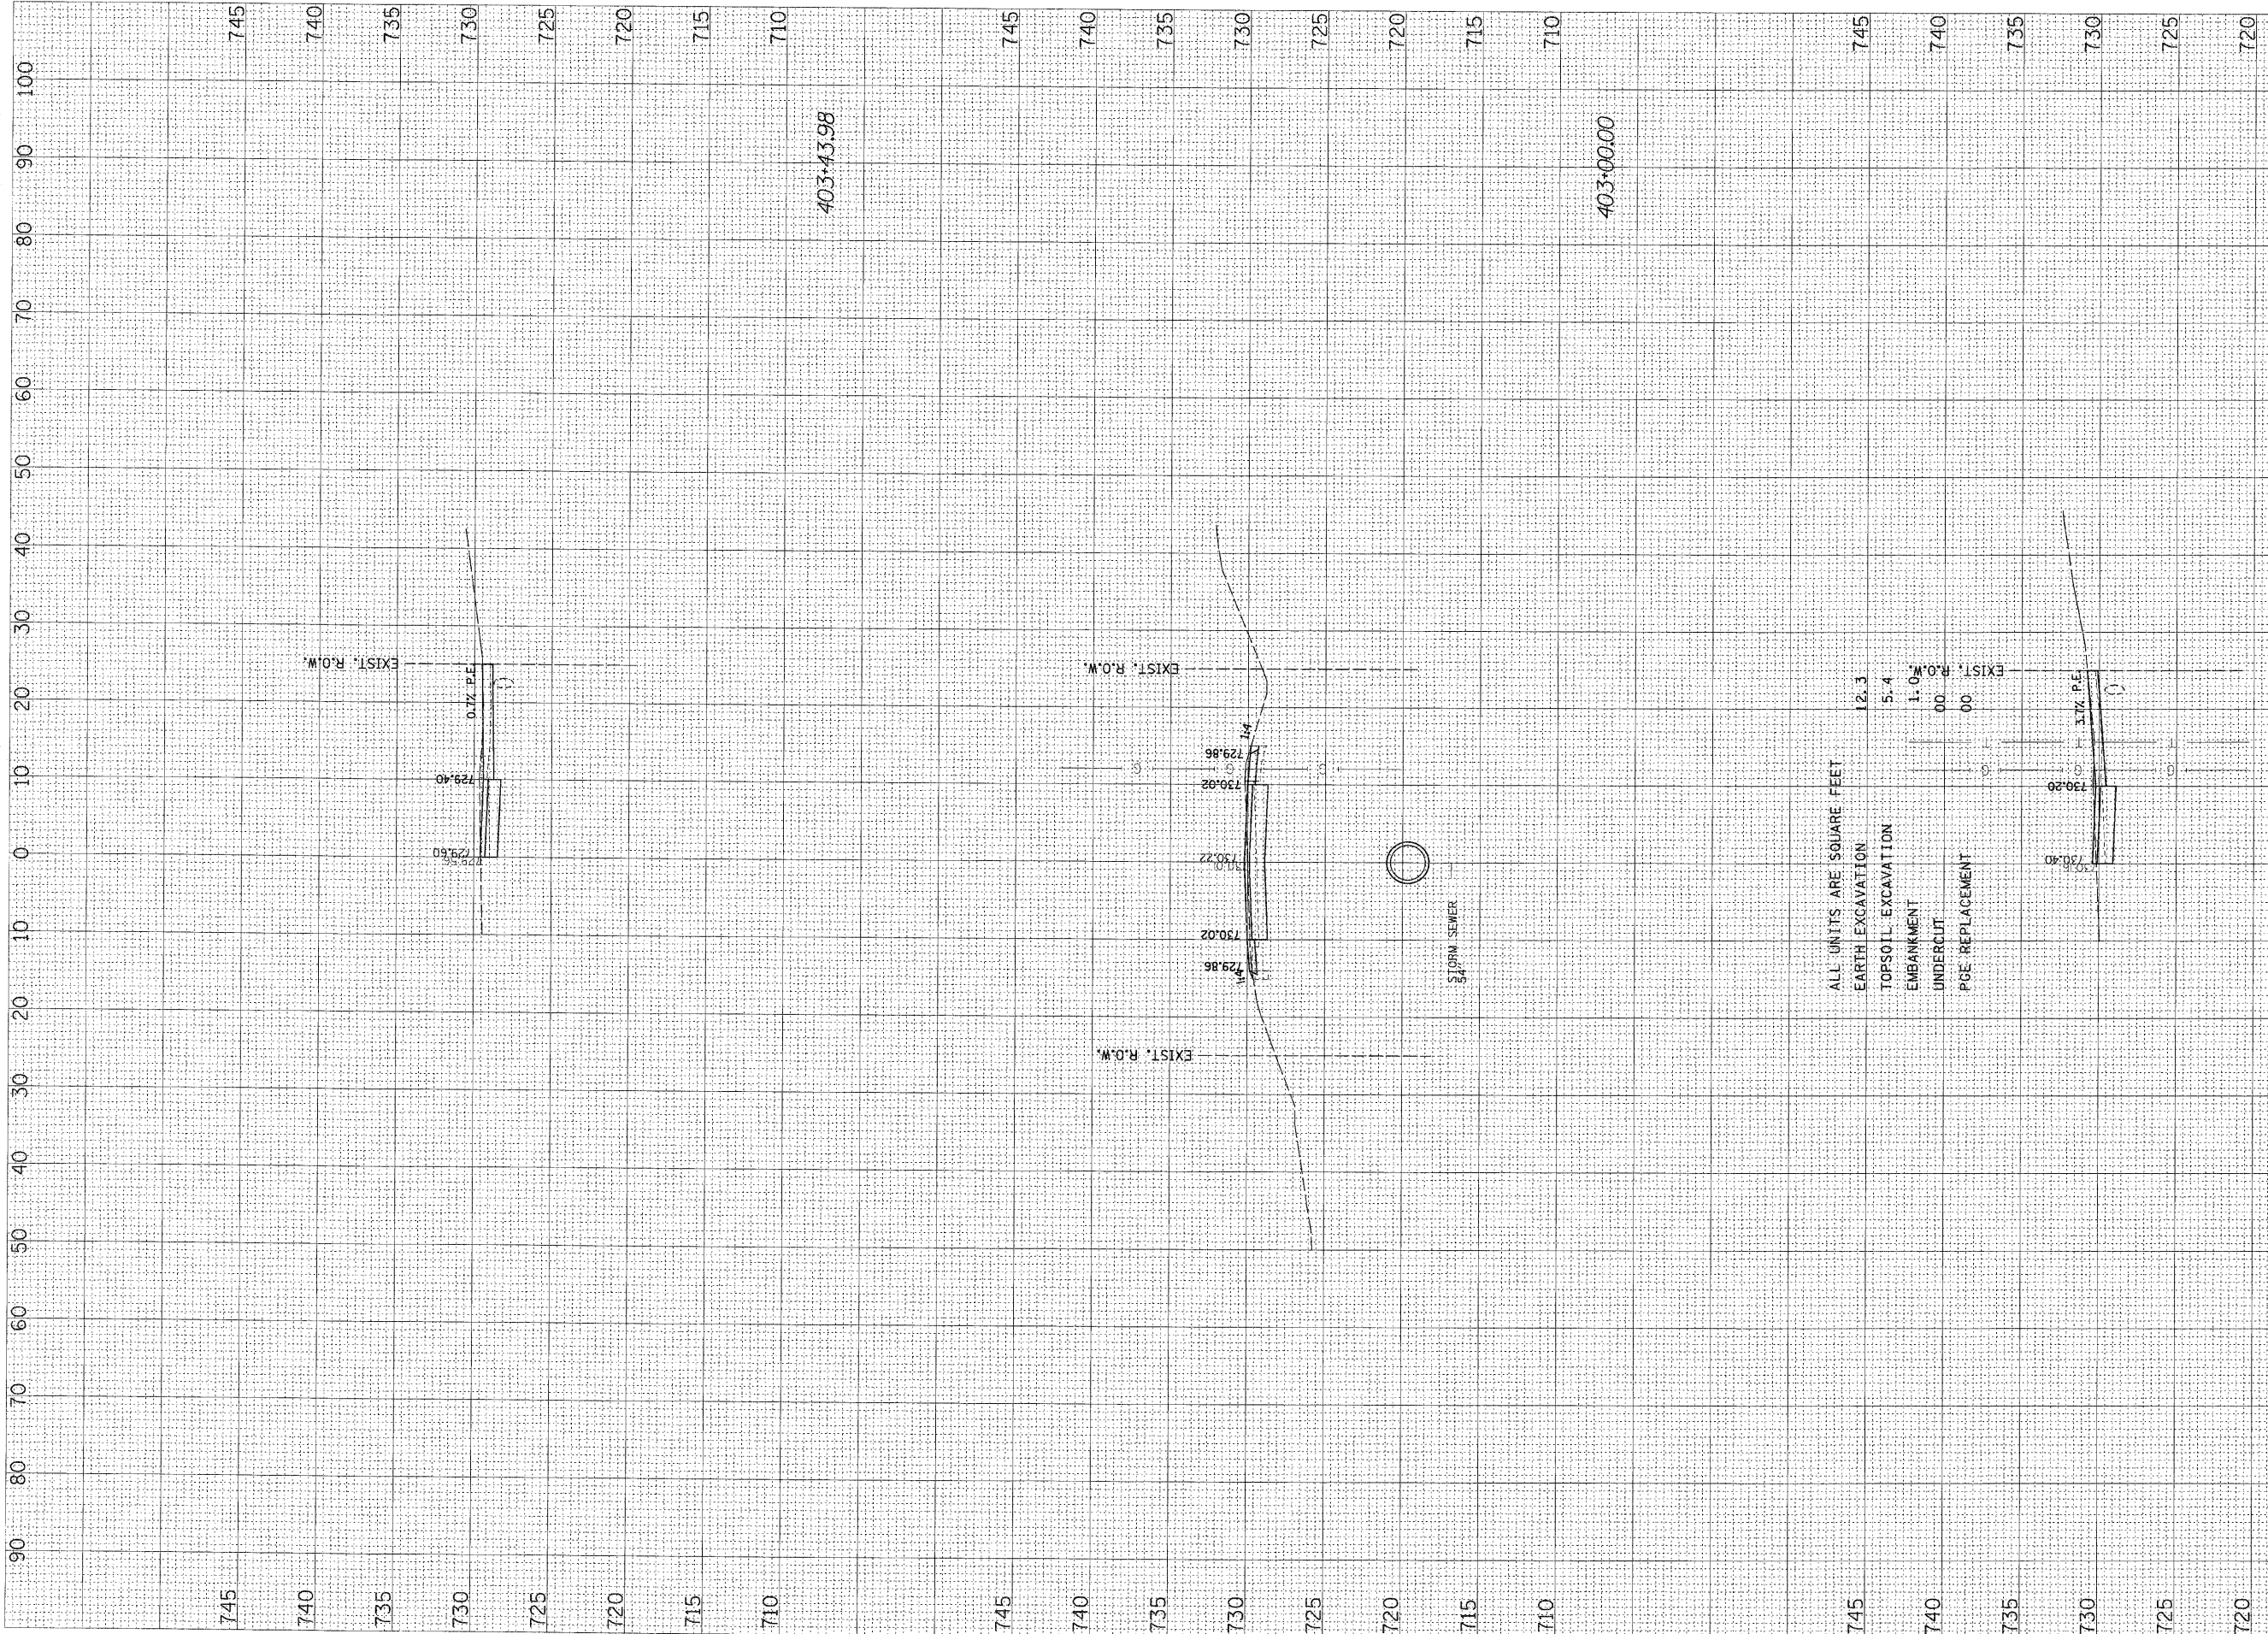

403+43.98

403+00.00

402+87.05

STA.	TO STA.	TOTAL SHEETS	SHEET NO.
353	1217	1235	1217
FED. ROAD DIST. NO.	ILLINOIS FED. AID PROJECT		