

10.7

EARTH EXCAVATION

12.6

TOPSOIL EXCAVATION

0.9


EMBANKMENT

00

UNDERCUT

ORIGINAL SURVEY	DATE
REVISIONS PLOTTED	DATE
NOTE BOOK	DATE
TEMPLATE	DATE
AREAS CHECKED	DATE
NO.	DATE

FINAL SURVEY	BY	DATE
NOTE BOOK	BY	DATE
TEMPLATE	BY	DATE
AREAS CHECKED	BY	DATE
NO.	BY	DATE

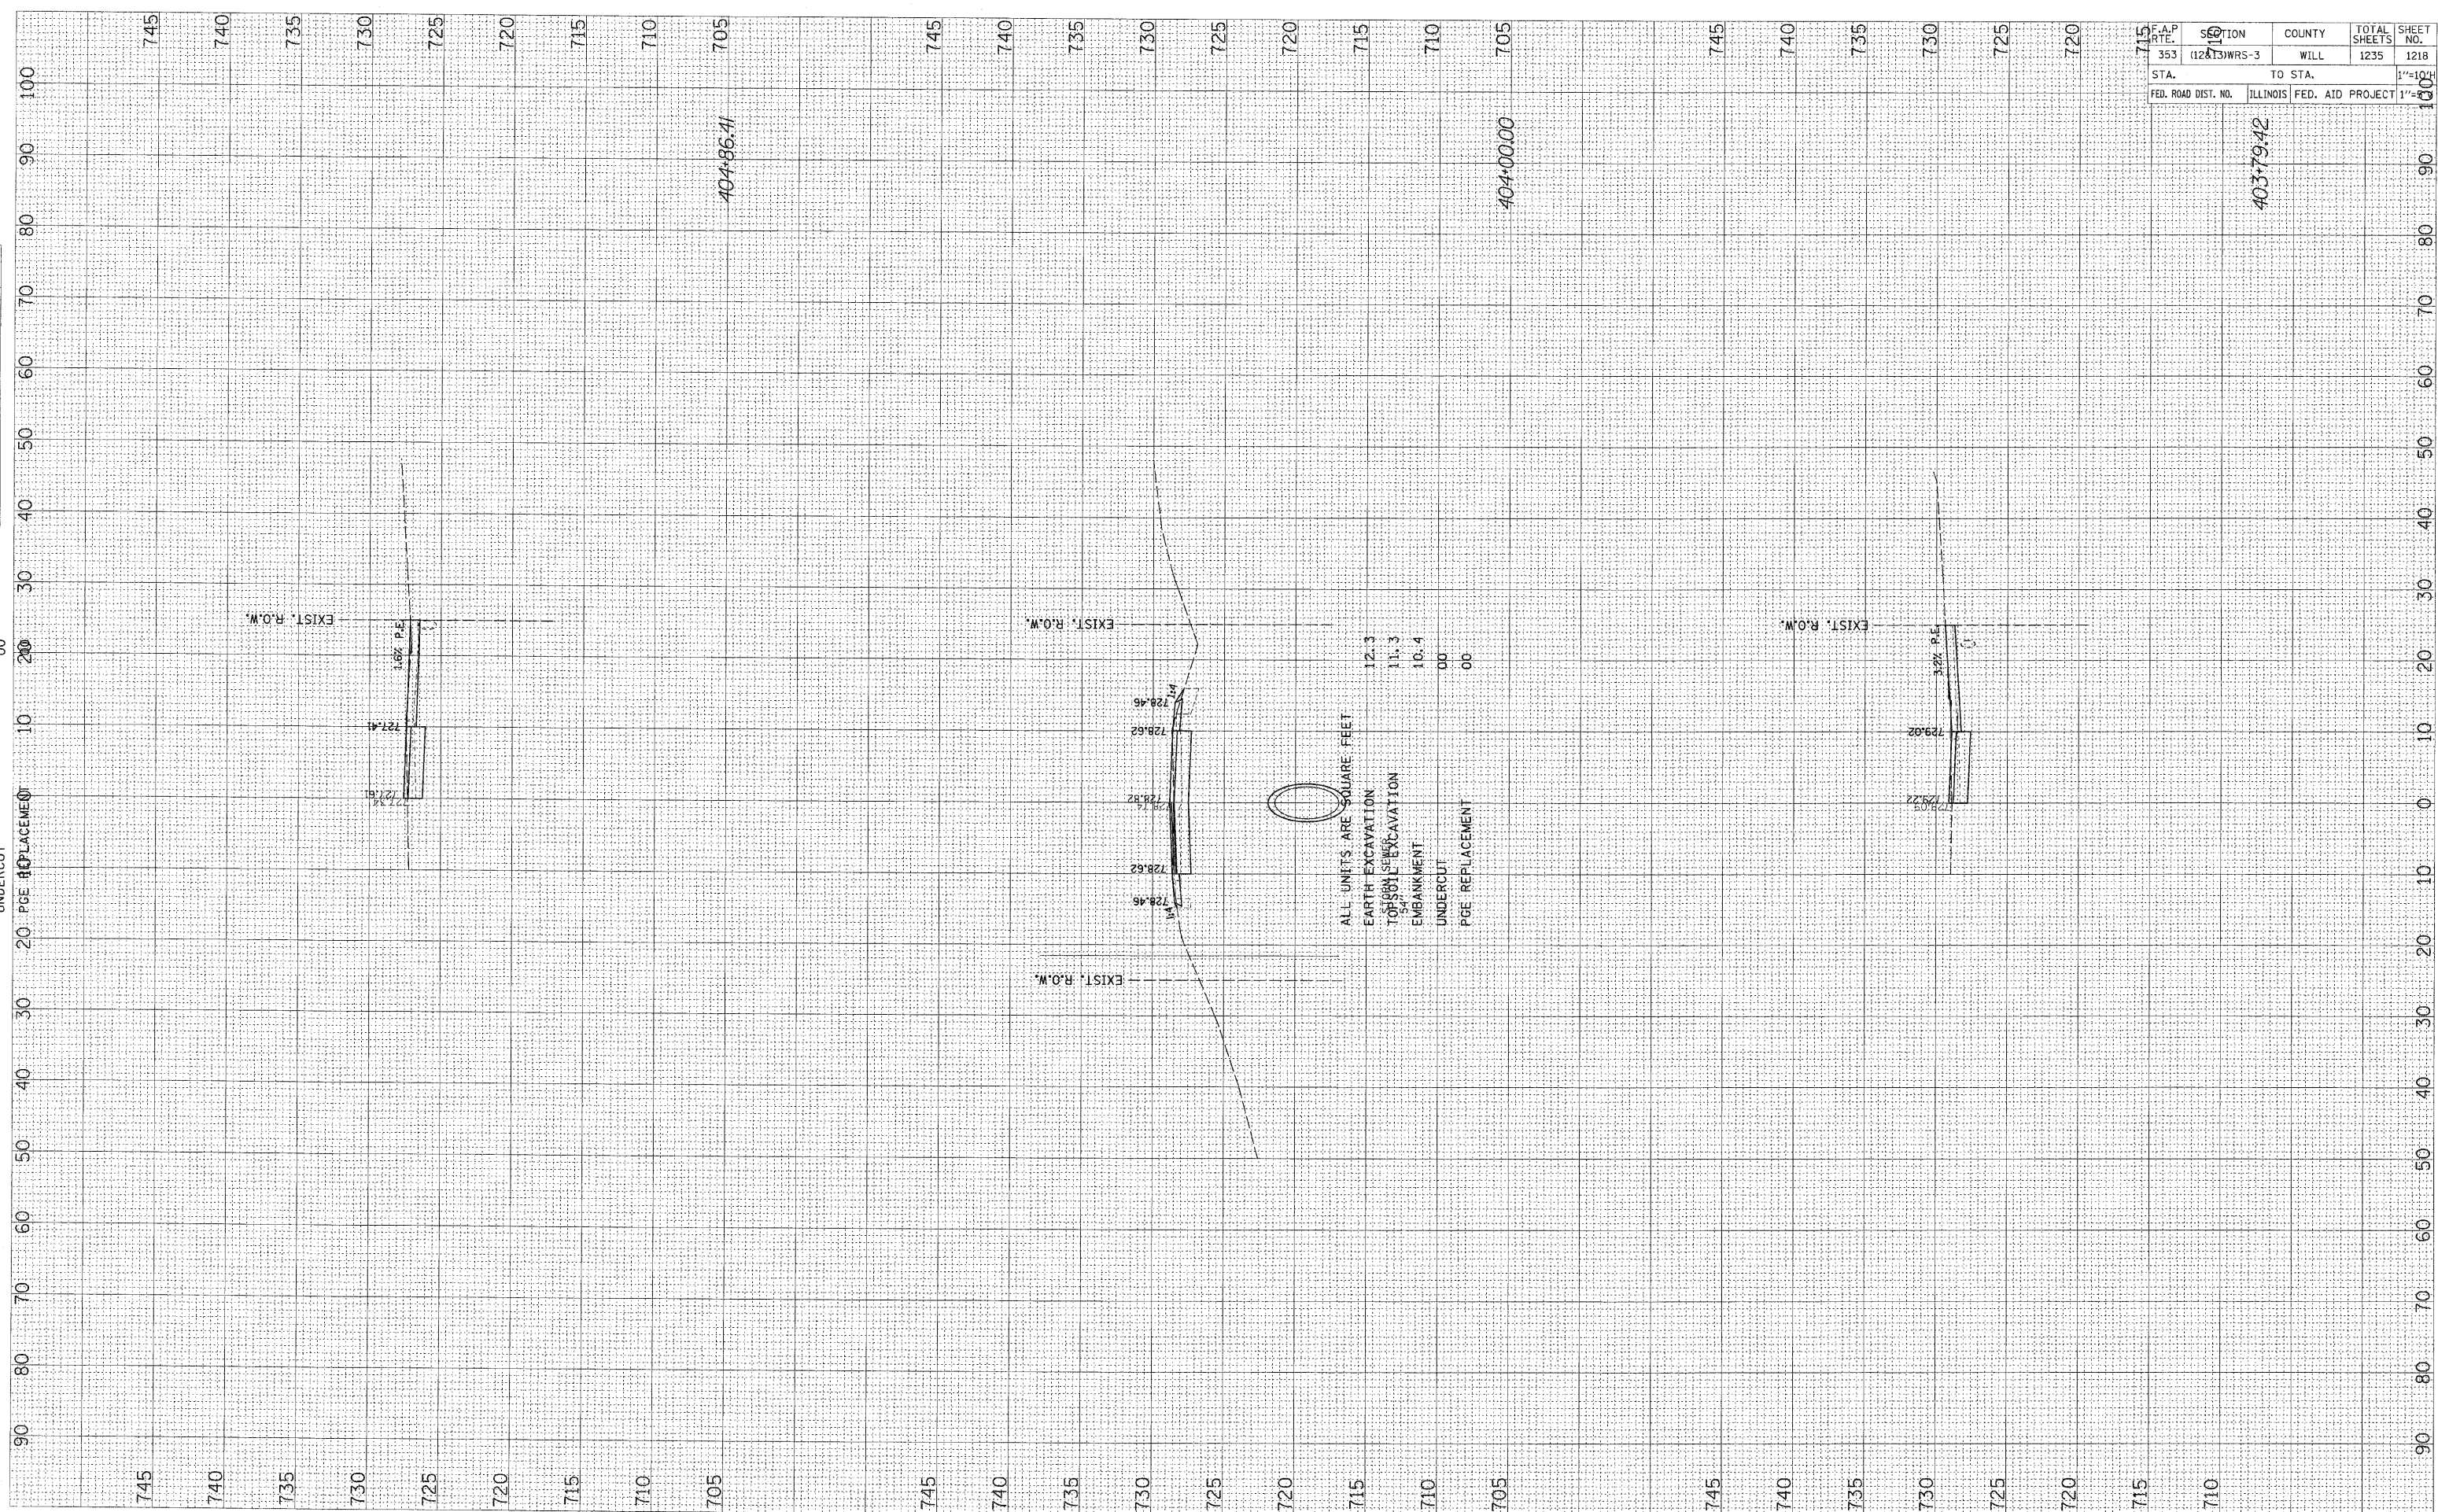

F.A.P. DIST. NO.	SECTION	COUNTY	TOTAL SHEETS	SHEET NO.
353	(12) WRS-3	WILL	1235	1218
STA.	TO STA.			1"=100'
FED. ROAD DIST. NO.	ILLINOIS	FED. AID PROJECT	1"=100'	

403+79.42