


FINAL SURVEY SURVEYED BY DATE  
 NOTE BOOK SURVEYOR'S NAME  
 TEMPLATE AREA CHECKER  
 NO. AREAS CHECKED

ORIGINAL SURVEY SURVEYED BY DATE  
 NOTE BOOK SURVEYOR'S NAME  
 TEMPLATE AREA CHECKER  
 NO. AREAS CHECKED

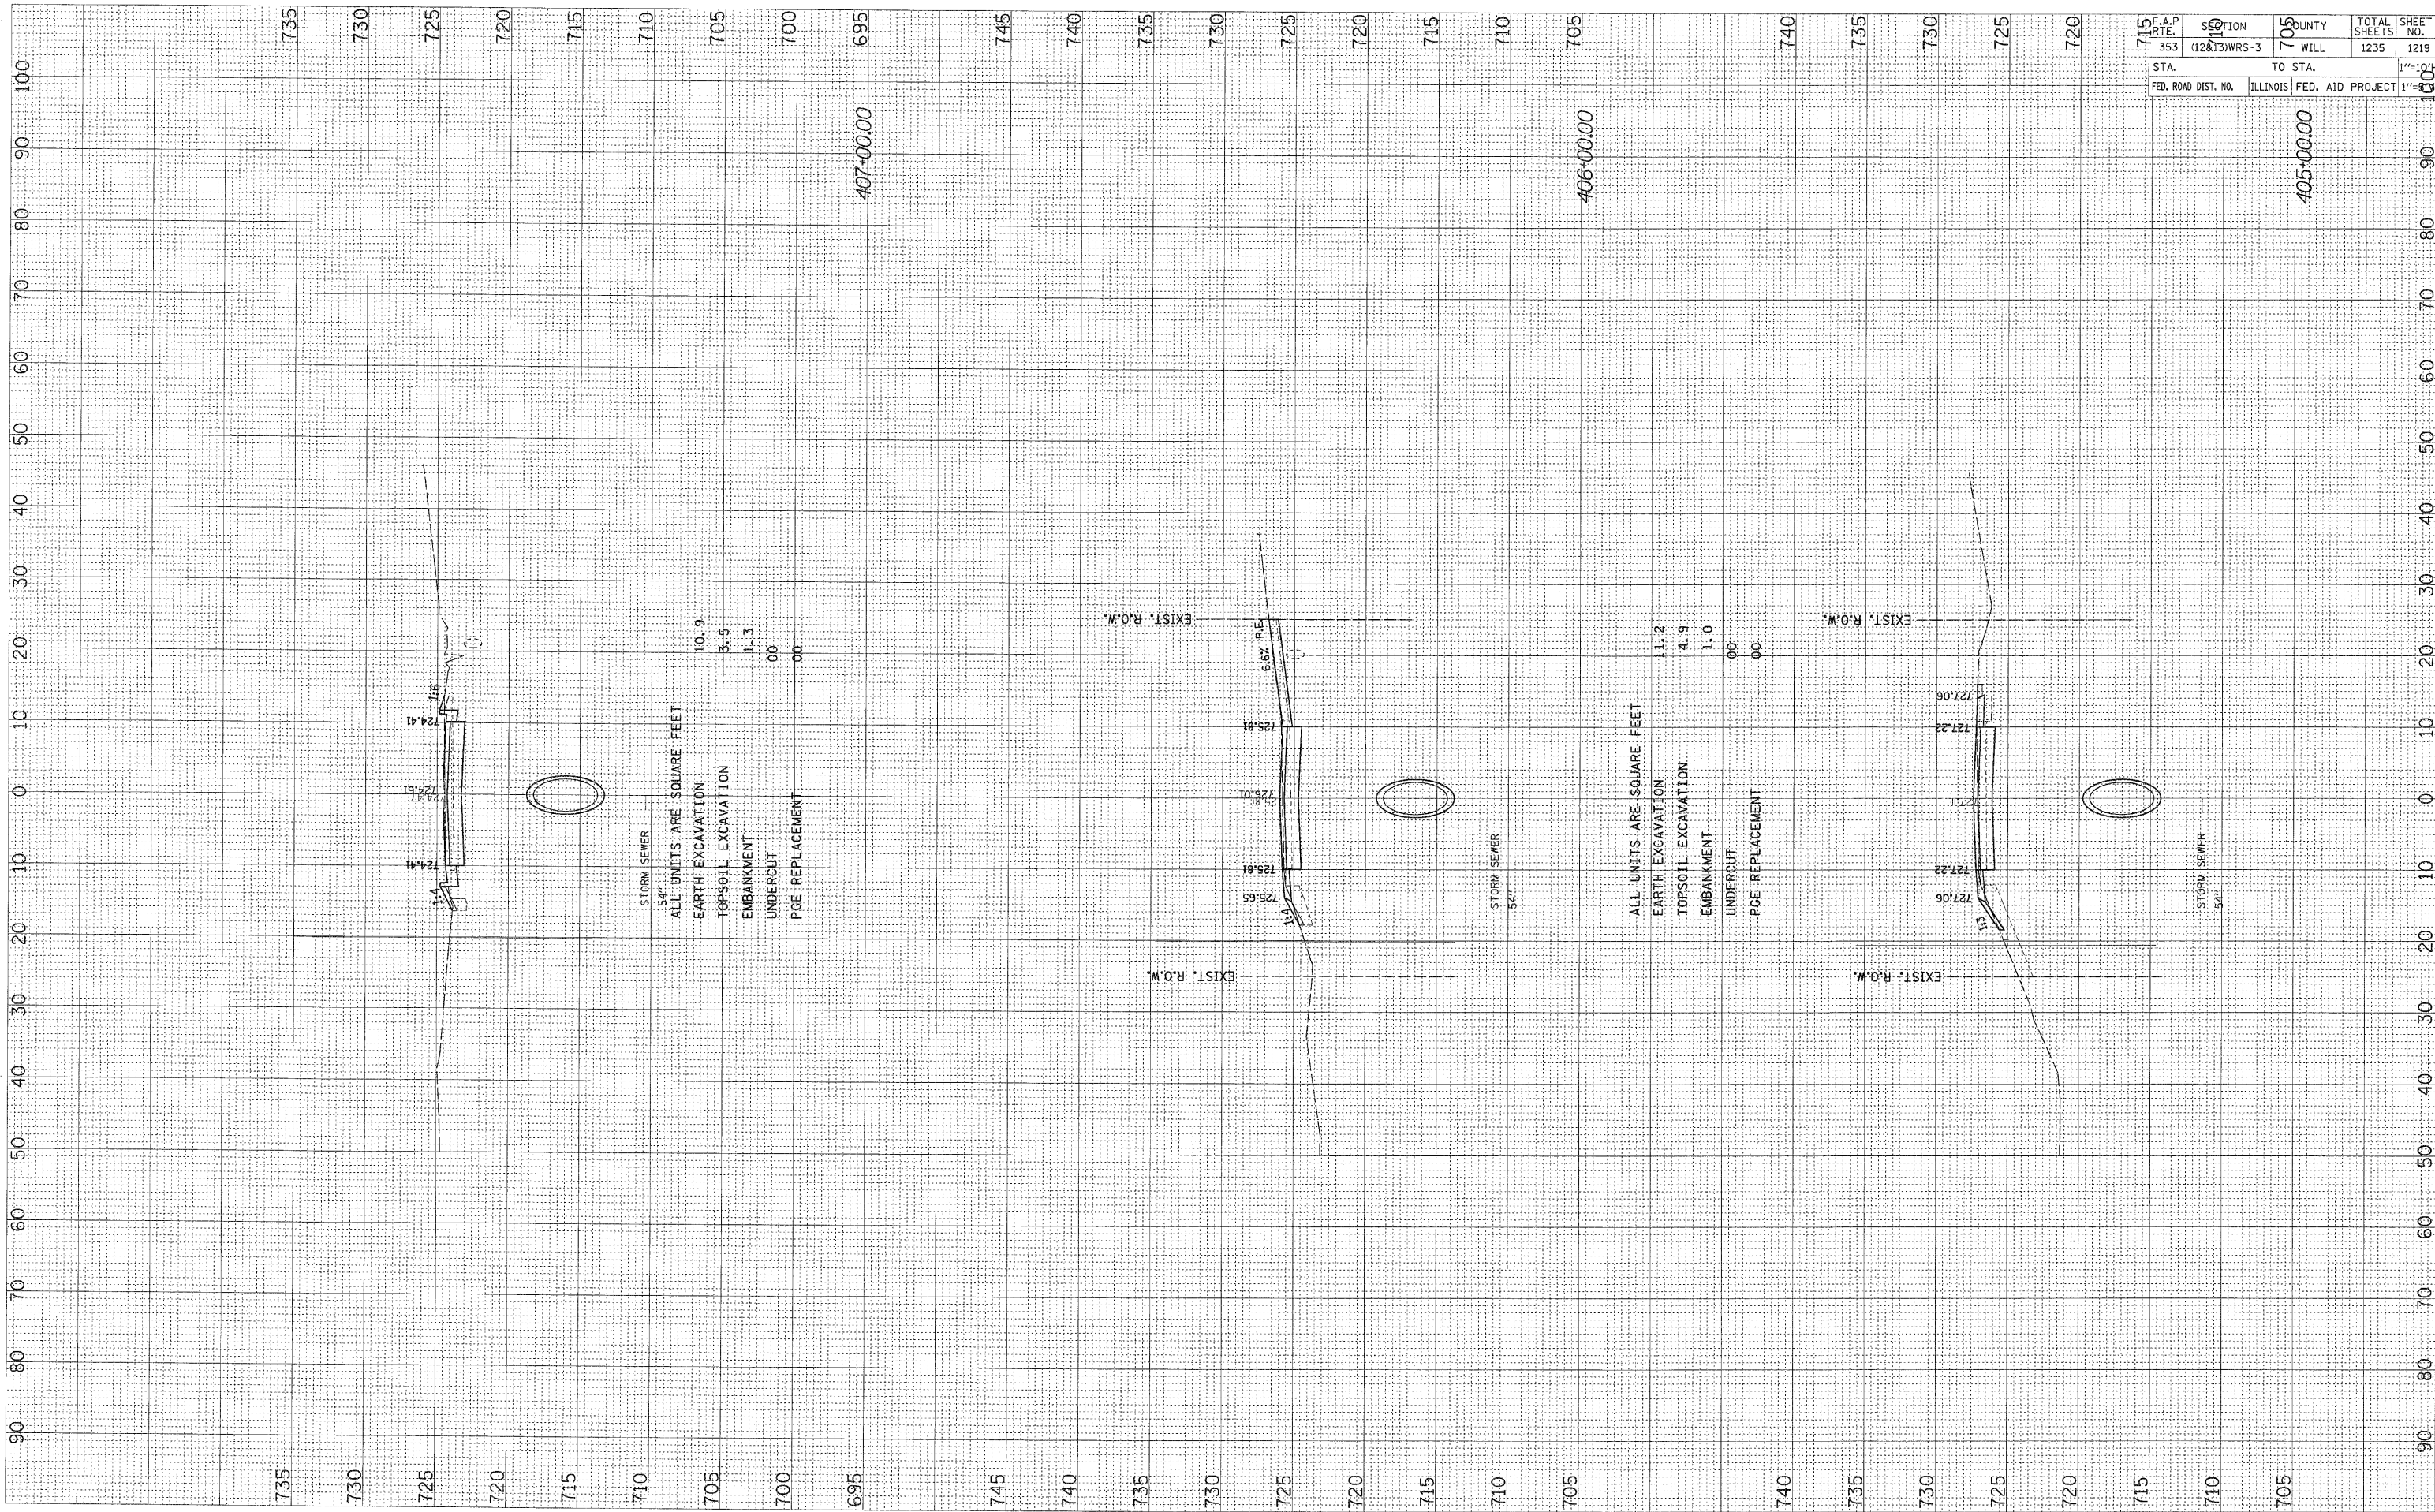

STATE	SECTION	COUNTY	TOTAL SHEETS	SHEET NO.
ILLINOIS	WILL	WILL	1235	1219
FED. ROAD DIST. NO.		FED. AID PROJECT		1"
STA.		TO STA.		100'