


FINAL SURVEY SURVEYED BY DATE
 NOTE BOOK PLOTTED BY DATE
 NO. TEMPLATE AREAS CHECKED

ORIGINAL SURVEY SURVEYED BY DATE
 NOTE BOOK PLOTTED BY DATE
 NO. AREAS CHECKED

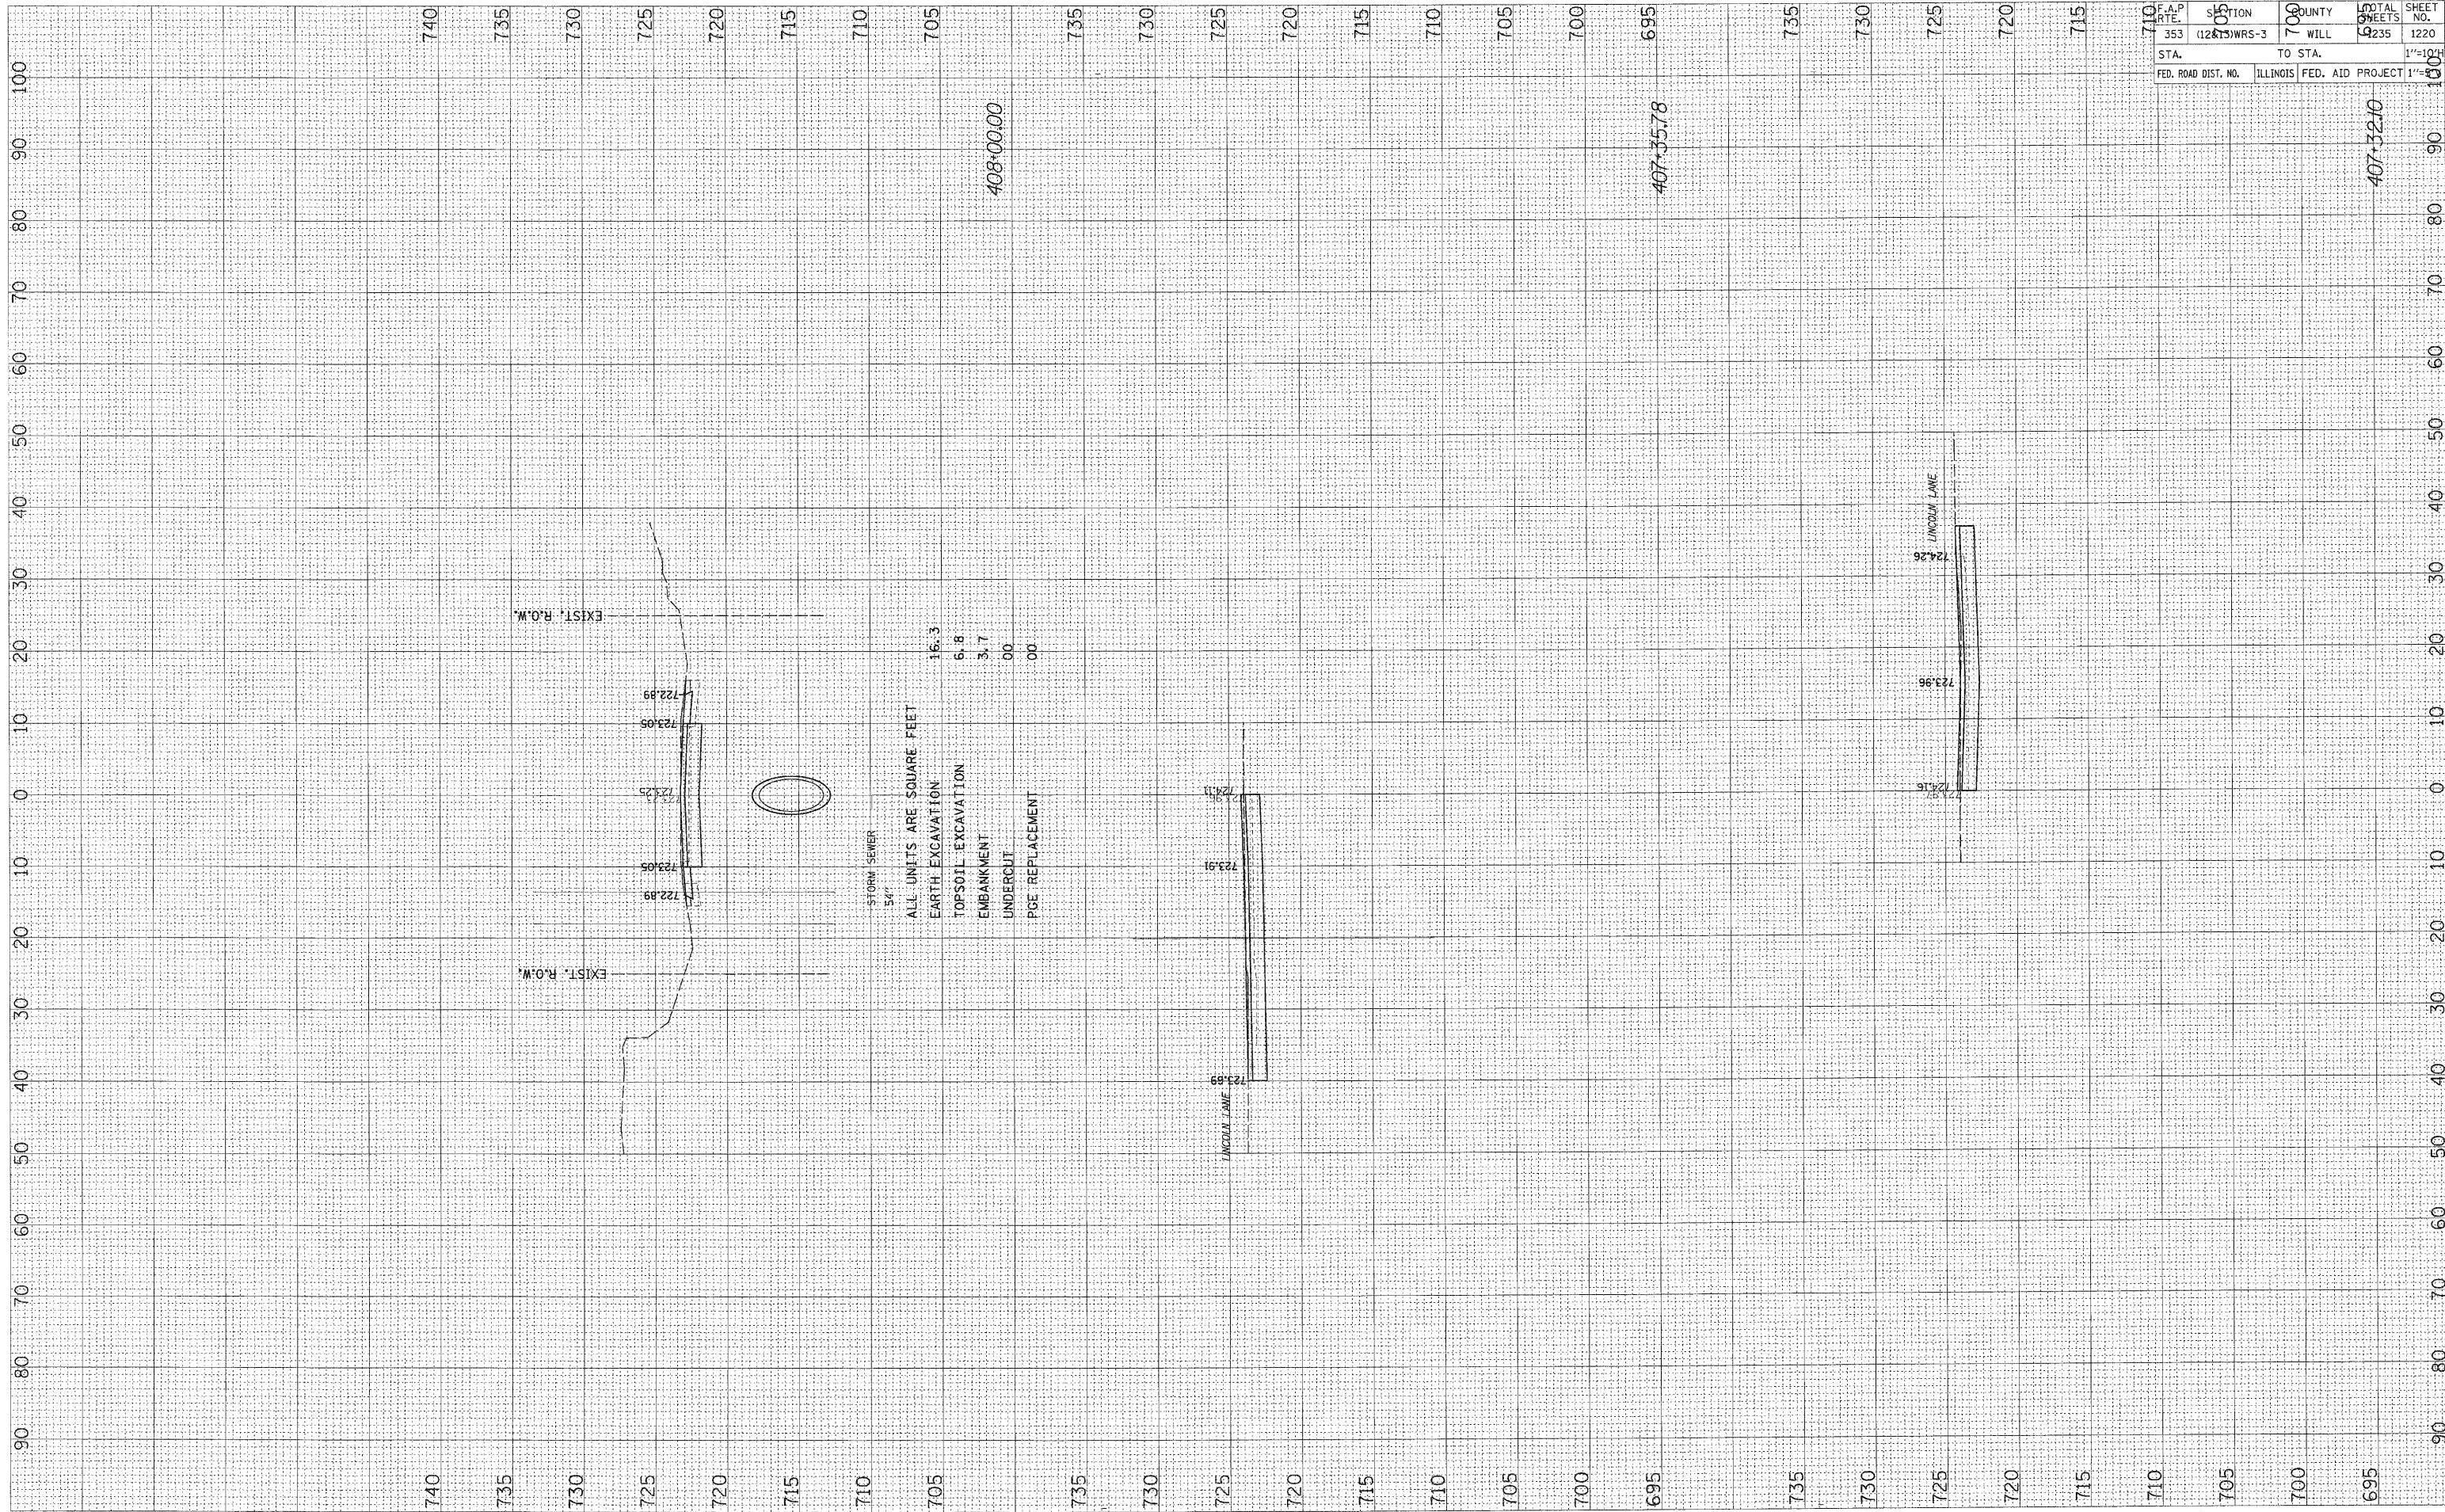

F.A.P. RTE.	SECTION	COUNTY	TOTAL SHEETS	SHEET NO.
353	(12&13)WRS-3	WILL	9235	1220
STA.	TO STA.		1"=10'	
FED. ROAD DIST. NO.	ILLINOIS	FED. AID PROJECT	1"=10'	