


FINAL SURVEYED BY DATE
 SURVEY NO. _____
 NOTE BOOK NO. _____
 TEMPLATE NO. _____
 AREAS CHECKED _____

ORIGINAL SURVEYED BY DATE
 SURVEY NO. _____
 NOTE BOOK NO. _____
 TEMPLATE NO. _____
 AREAS CHECKED _____

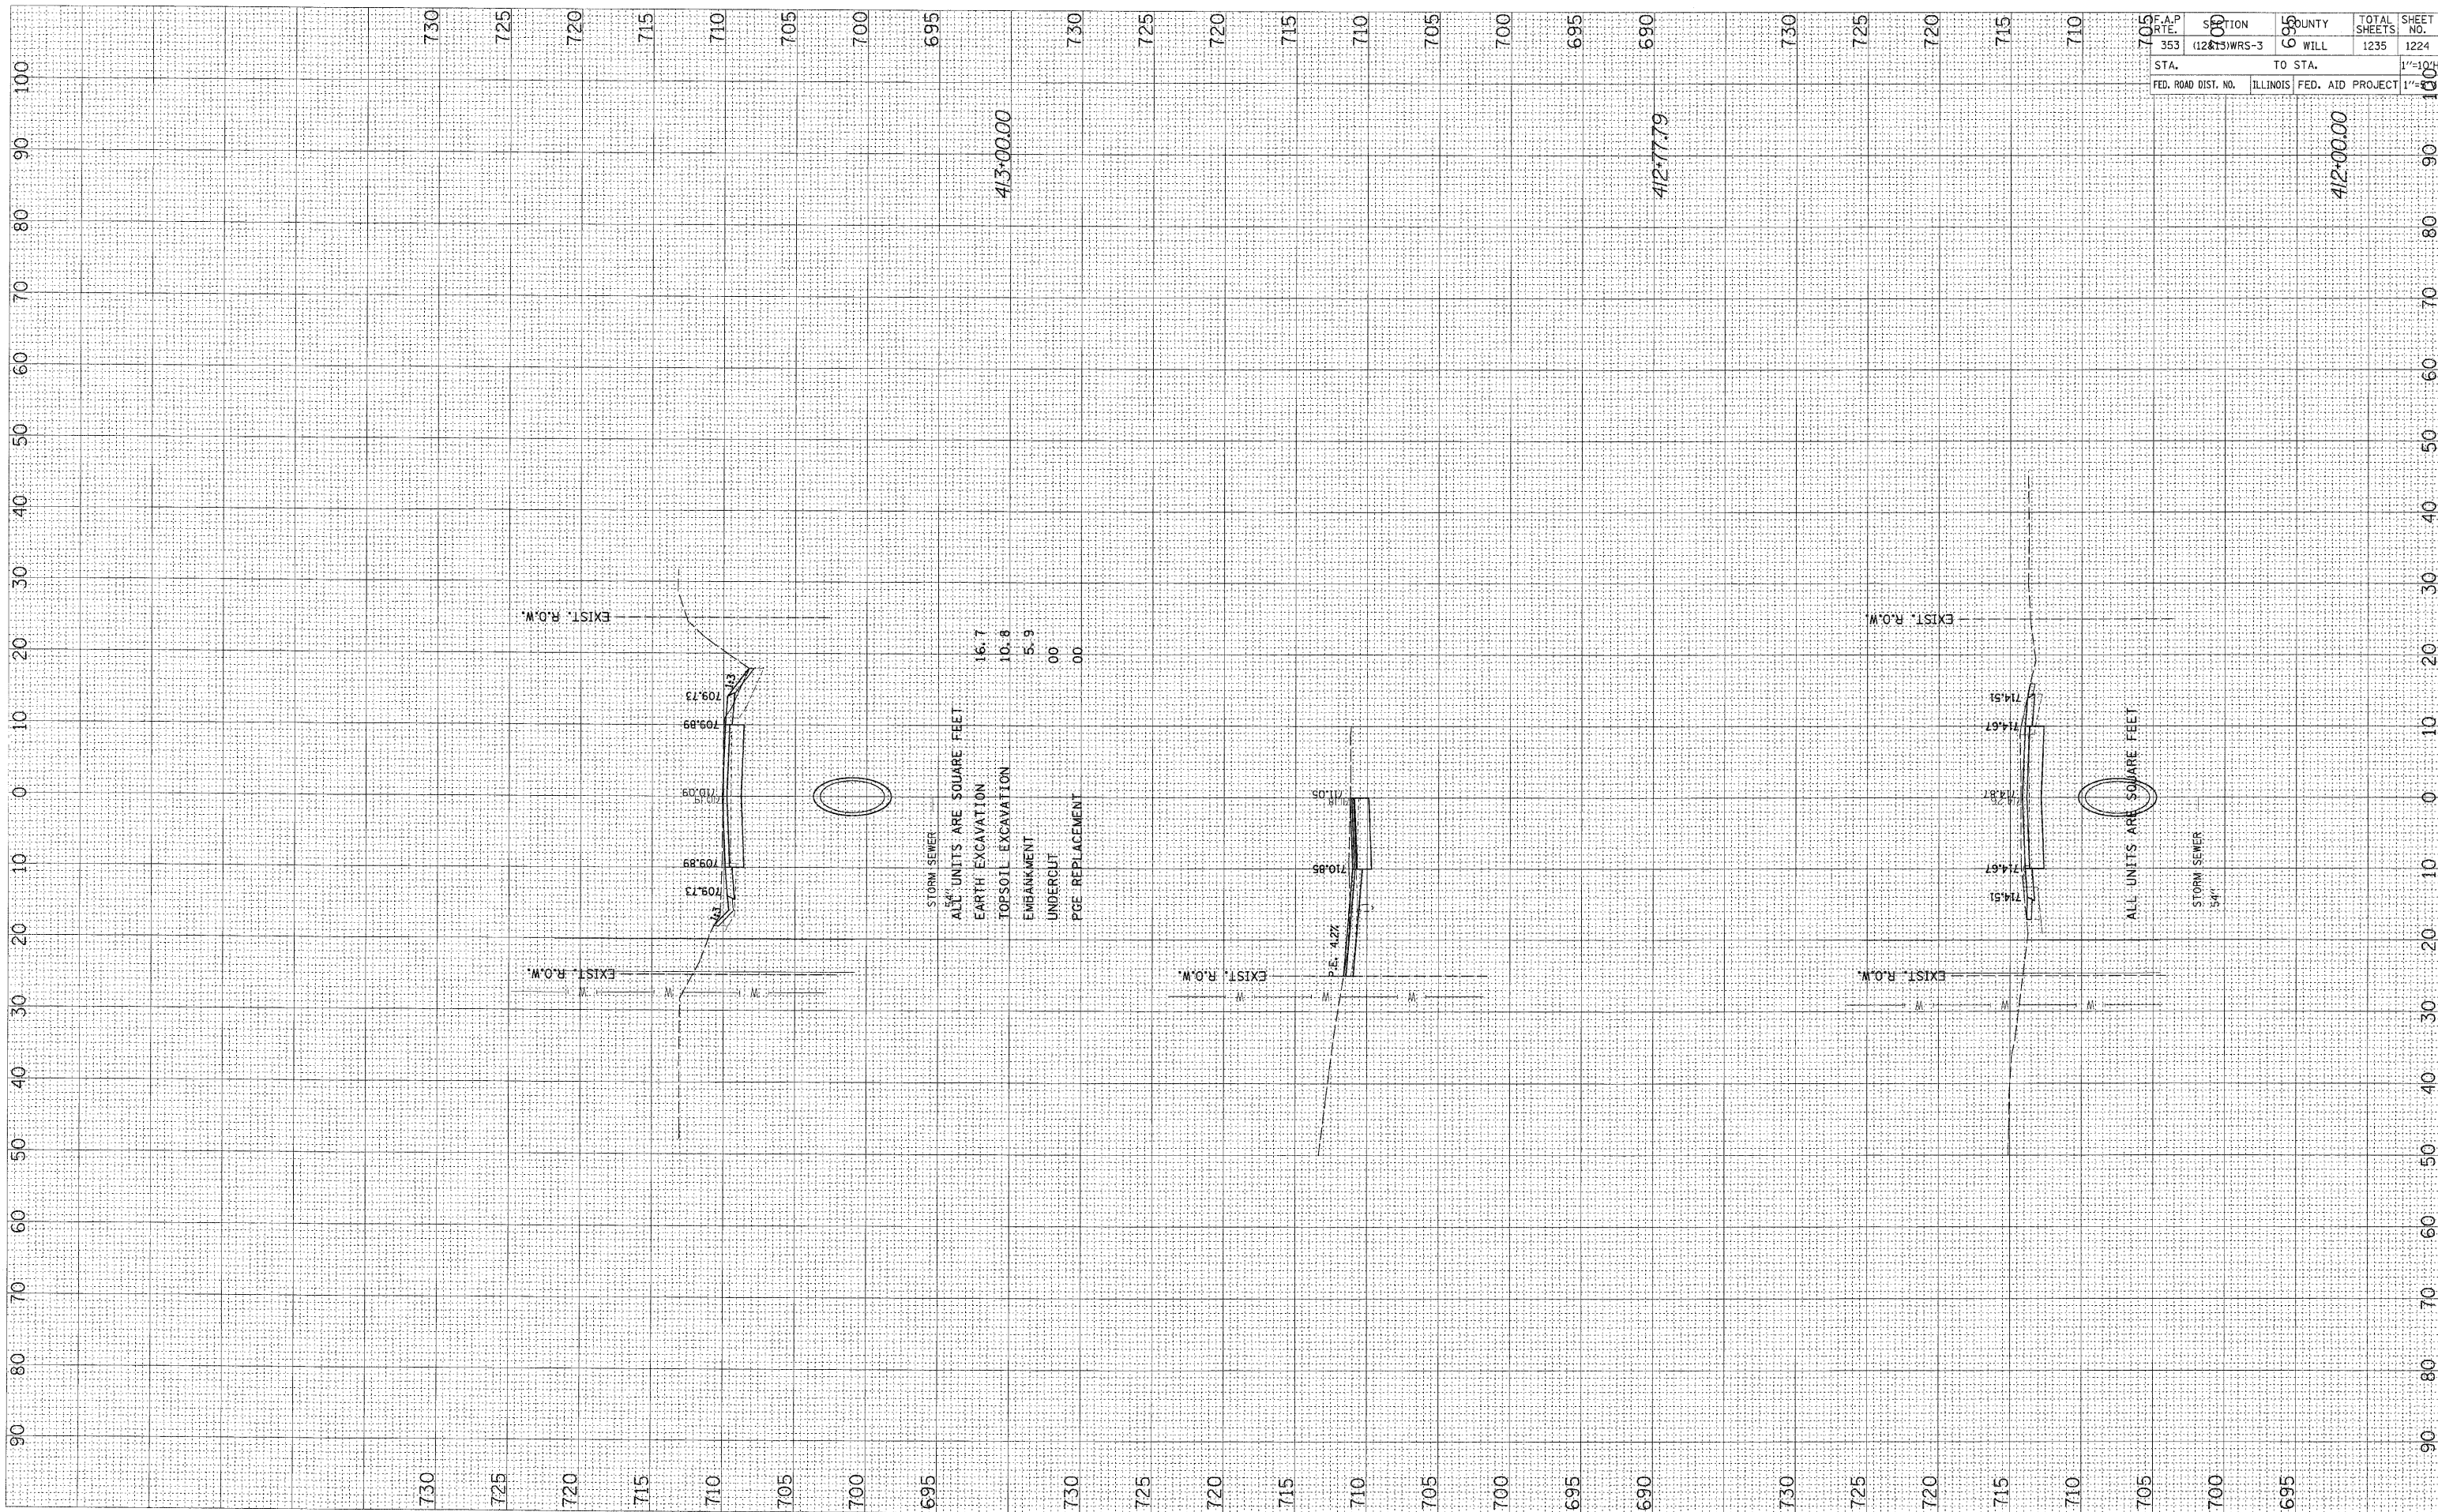

F.A.P. DIST. NO.	SECTION	COUNTY	TOTAL SHEETS	SHEET NO.
353	(12&15)WRS-3	CO. WILL	1235	1224
STA.	TO STA.			1"=10'
FED. ROAD DIST. NO.	ILLINOIS	FED. AID PROJECT	1"=100'	