


FINAL SURVEY BY DATE
 SURVEYED BY DATE
 PLOTTED BY DATE
 NOTE BOOK NO. _____
 AREAS CHECKED _____

ORIGINAL SURVEY BY DATE
 SURVEYED BY DATE
 PLOTTED BY DATE
 NOTE BOOK NO. _____
 AREAS CHECKED _____

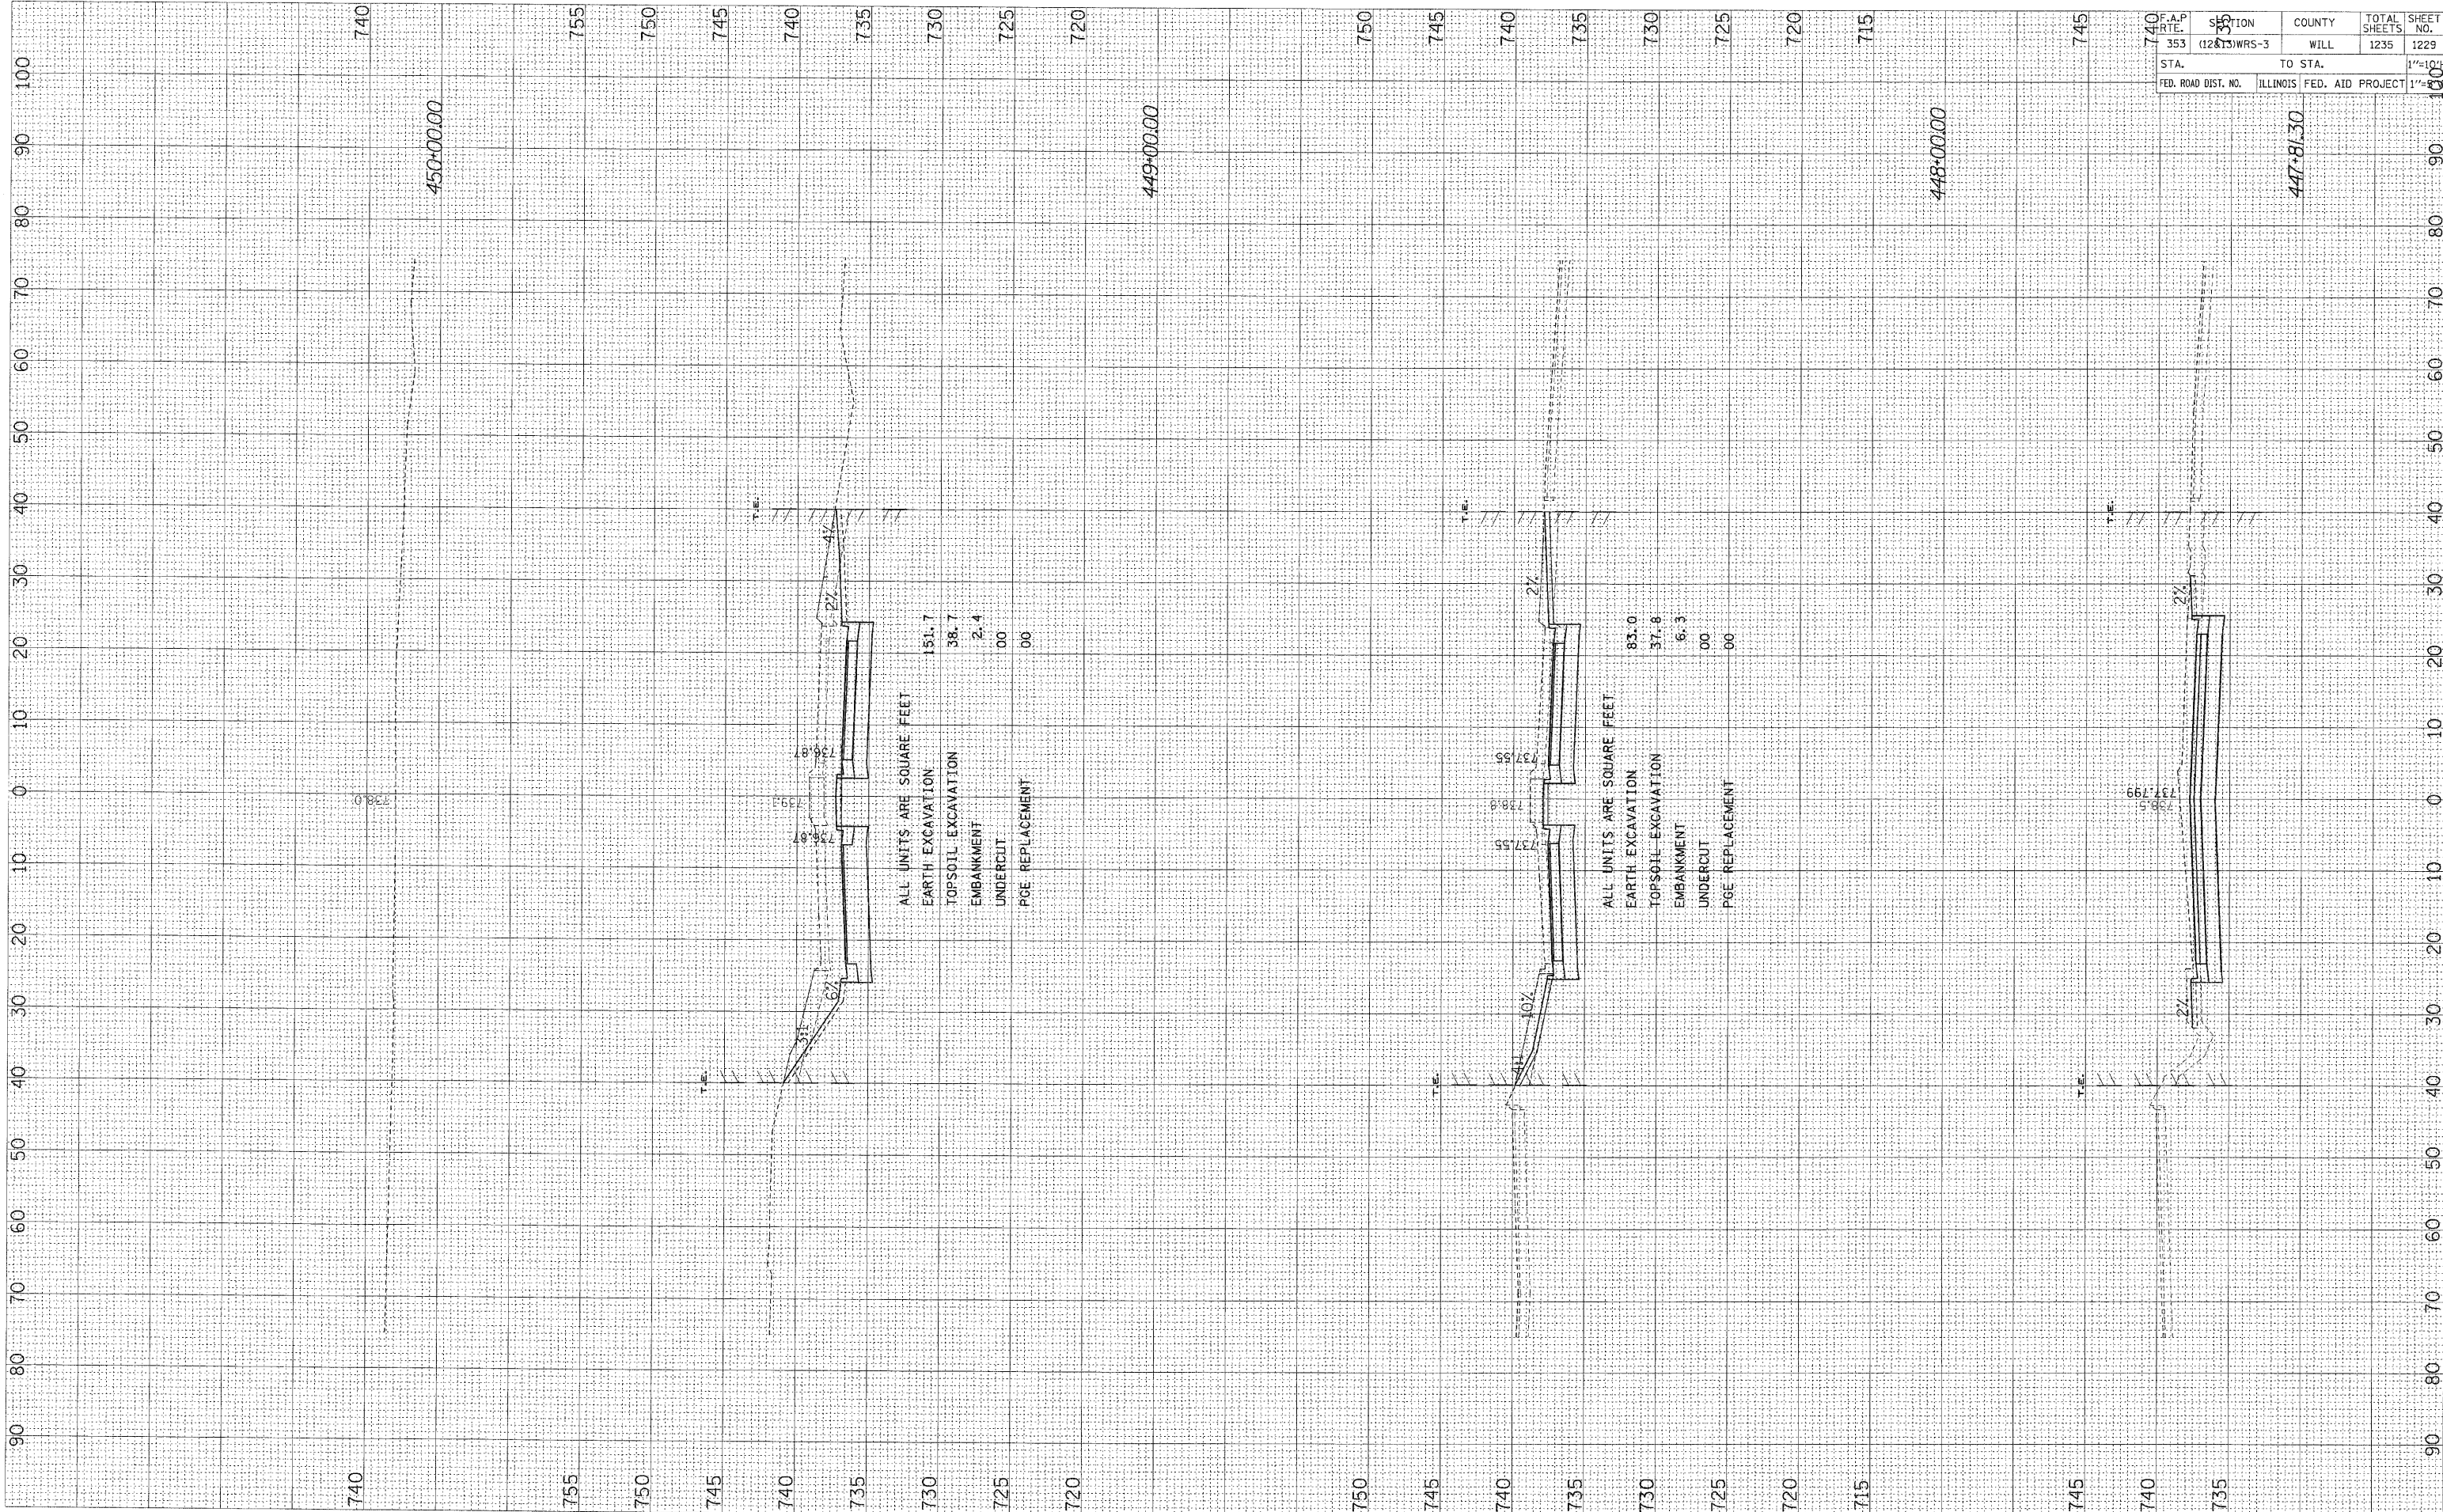

| | | | | |
|------------------------------|---------------------|-------------------|-------------------|----------------|
| F.A.P. RTE. 353 | SECTION (126) WRS-3 | COUNTY WILL | TOTAL SHEETS 1235 | SHEET NO. 1229 |
| STA. 447+81.30 | | TO STA. 448+00.00 | | SCALE 1"=10' |
| FED. ROAD DIST. NO. ILLINOIS | | FED. AID PROJECT | | SCALE 1"=10' |