


FINAL SURVEY BY DATE
 SURVEYED BY DATE
 NOTE BOOK NO. _____
 TEMPLAT AREAS CHECKED

ORIGINAL SURVEY BY DATE
 SURVEYED BY DATE
 NOTE BOOK NO. _____
 TEMPLAT AREAS CHECKED

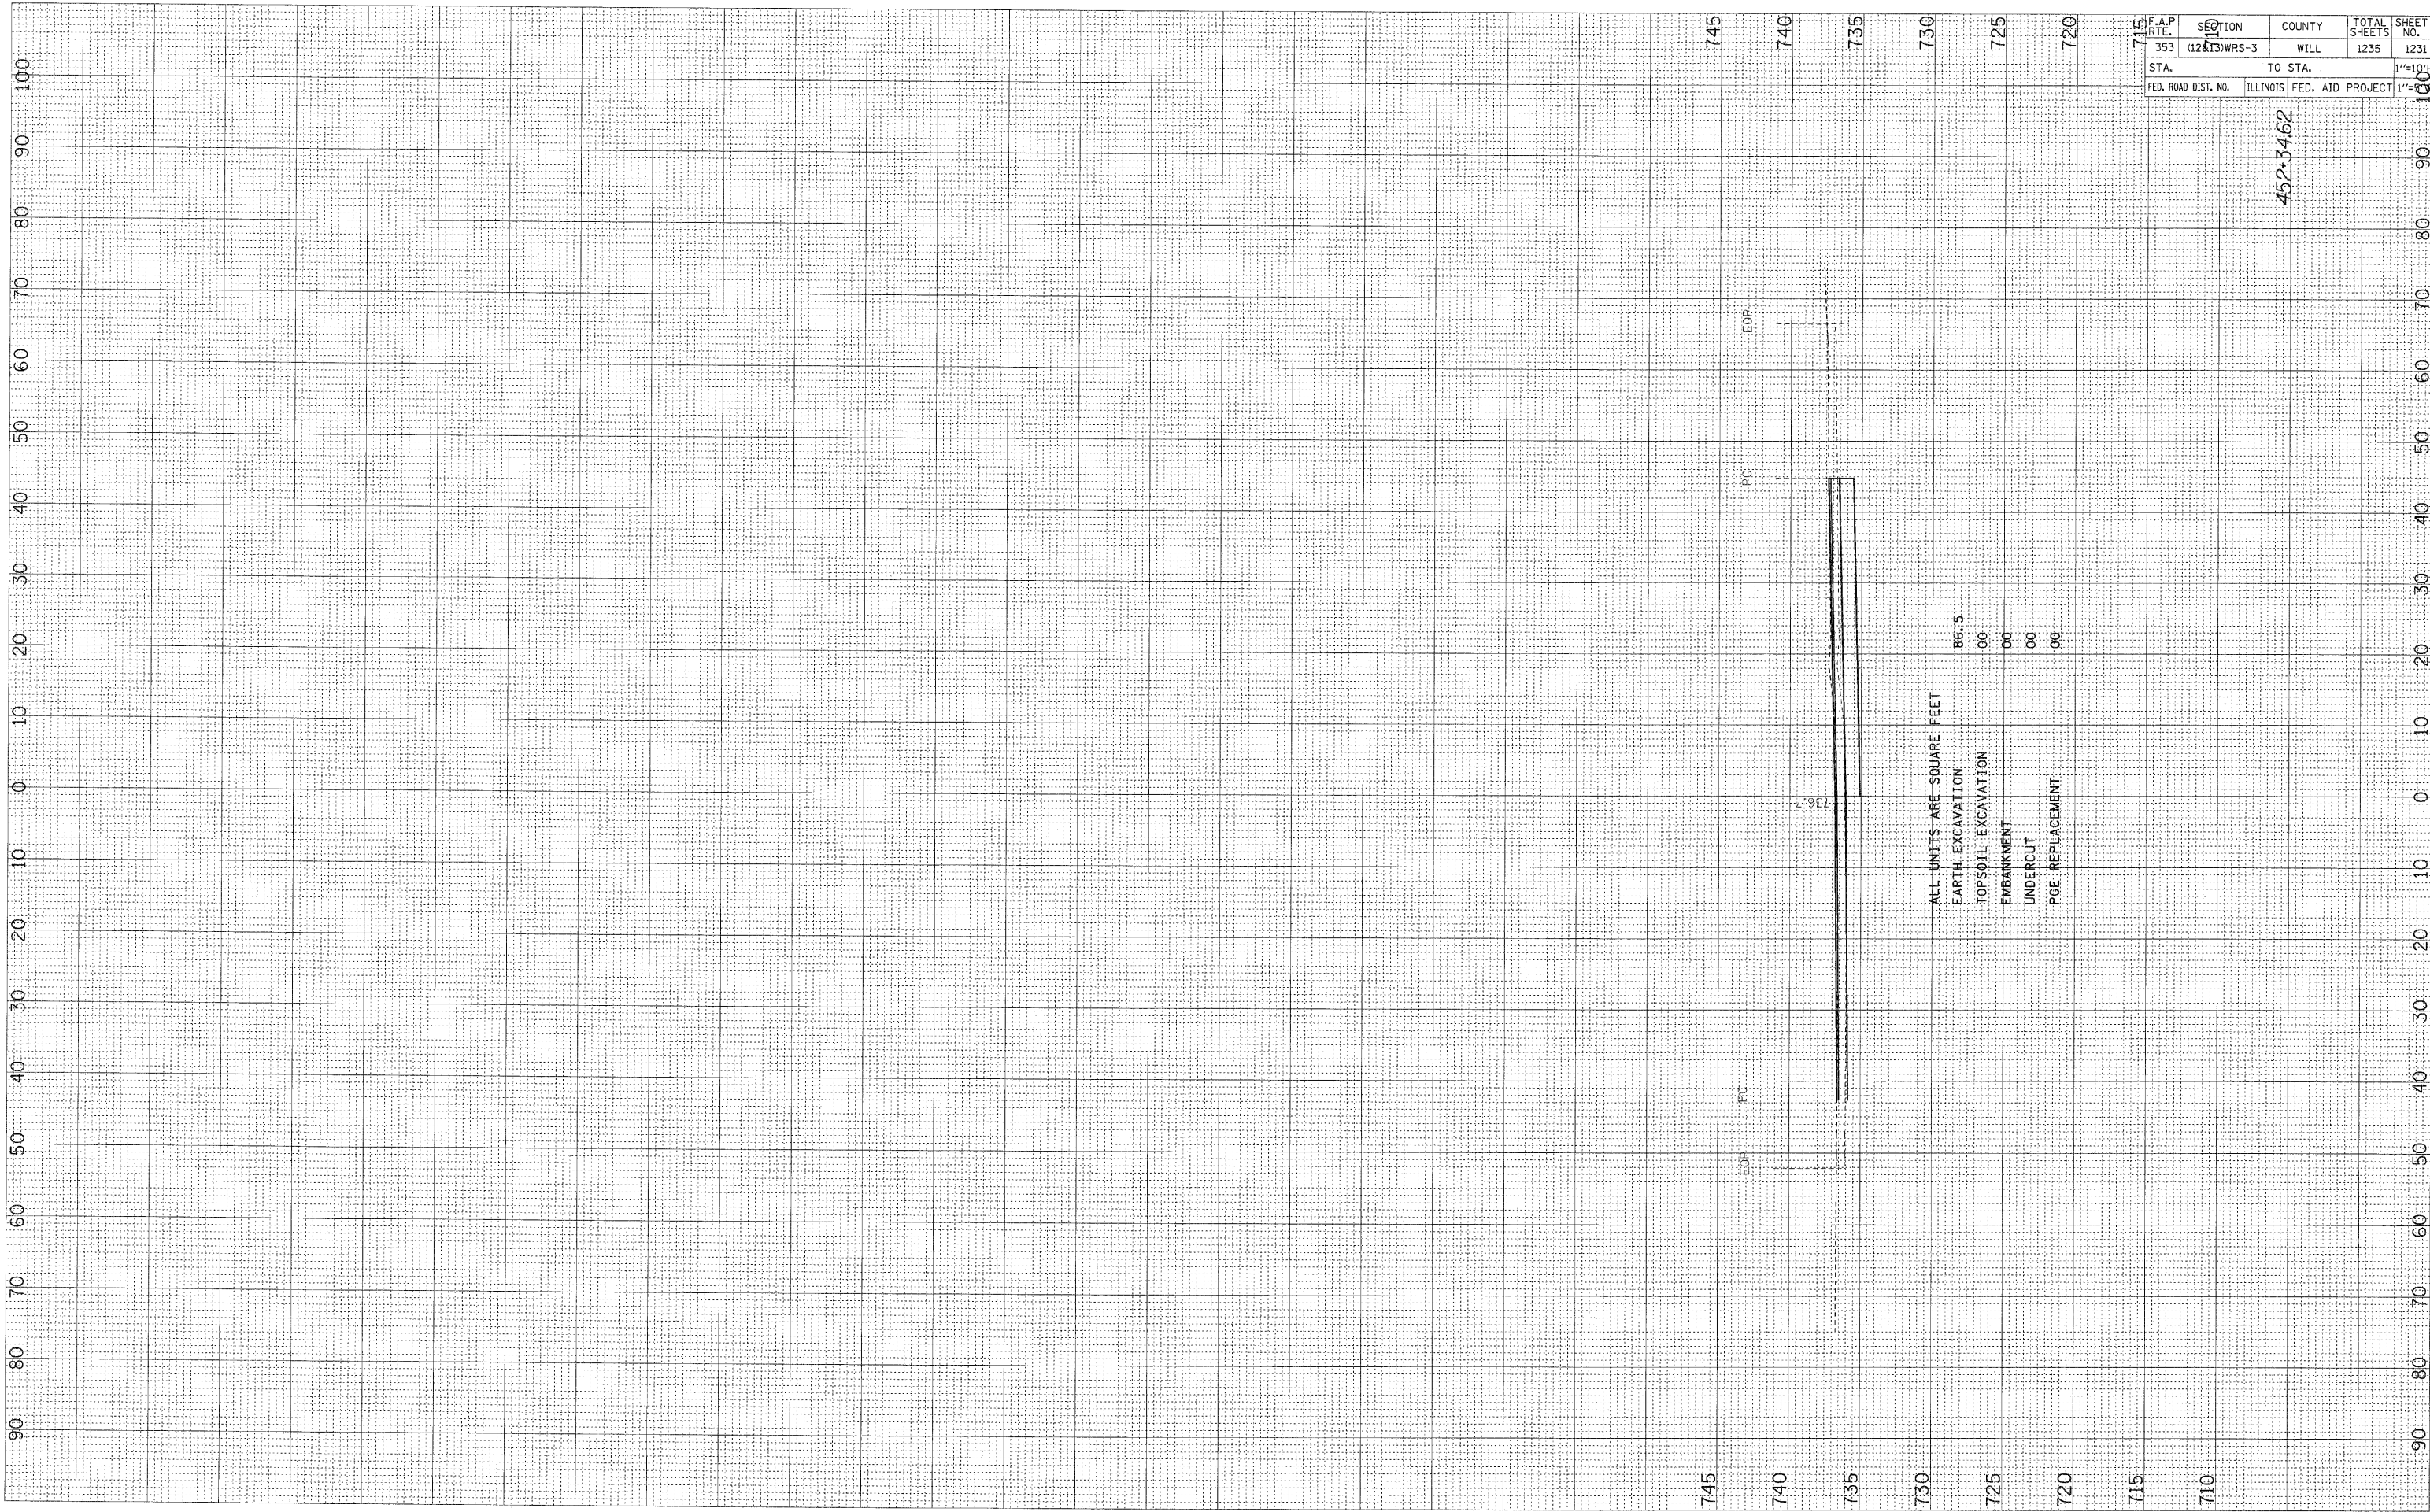

F.A.P. NO.	SECTION	COUNTY	TOTAL SHEETS	SHEET NO.
353	(12&13)WRS-3	WILL	1235	1231
STA.	TO STA.			1"=100'
FED. ROAD DIST. NO.	ILLINOIS	FED. AID PROJECT	1"=100'	

452-3462