


FINAL SURVEY BY DATE
 SURVEYED BY DATE
 NOTE BOOK NO. DATE
 AREAS CHECKED

ORIGINAL SURVEY BY DATE
 SURVEYED BY DATE
 NOTE BOOK NO. DATE
 AREAS CHECKED

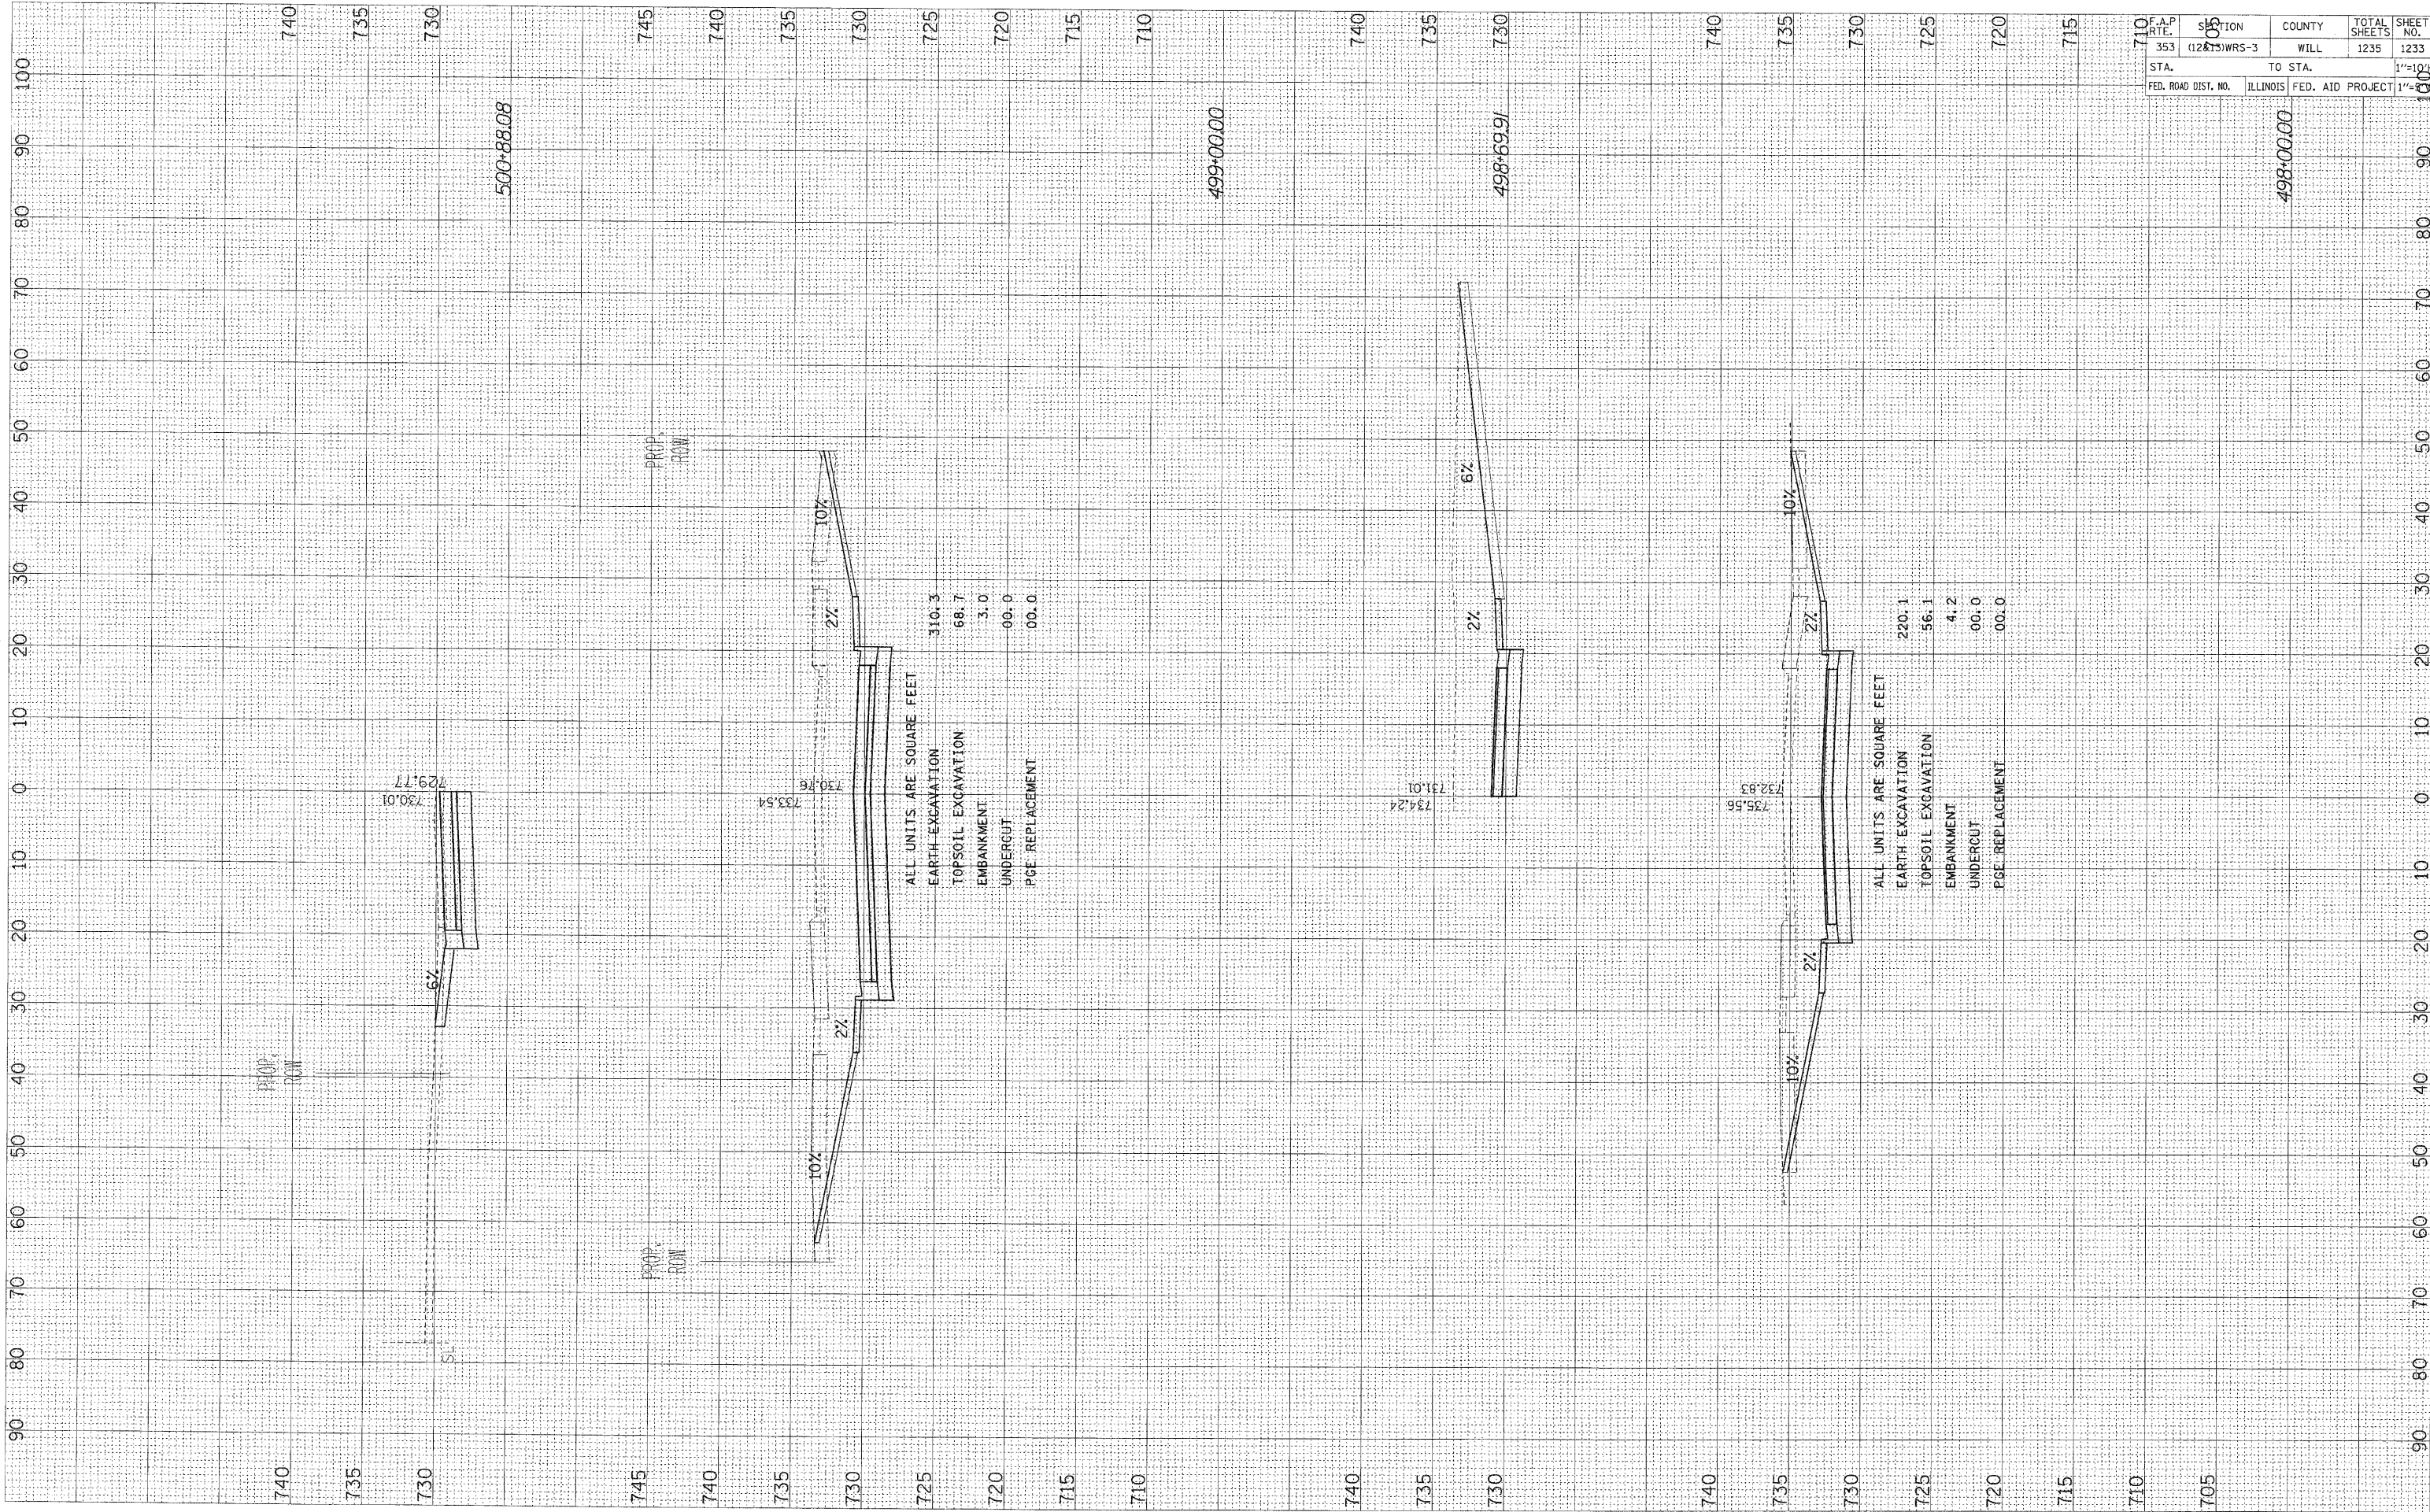

F.A.P. NO. 353	SECTION 05	COUNTY WILL	TOTAL SHEETS 1235	SHEET NO. 1233
STA. 710	TO STA. 710	FED. ROAD DIST. NO. ILLINOIS	FED. AID PROJECT	SCALE 1"=10' H 1"=40' V