


FINAL SURVEY BY DATE
 SURVEYED BY DATE
 NOTE BOOK NO. DATE
 AREAS CHECKED

ORIGINAL SURVEY BY DATE
 SURVEYED BY DATE
 NOTE BOOK NO. DATE
 AREAS CHECKED

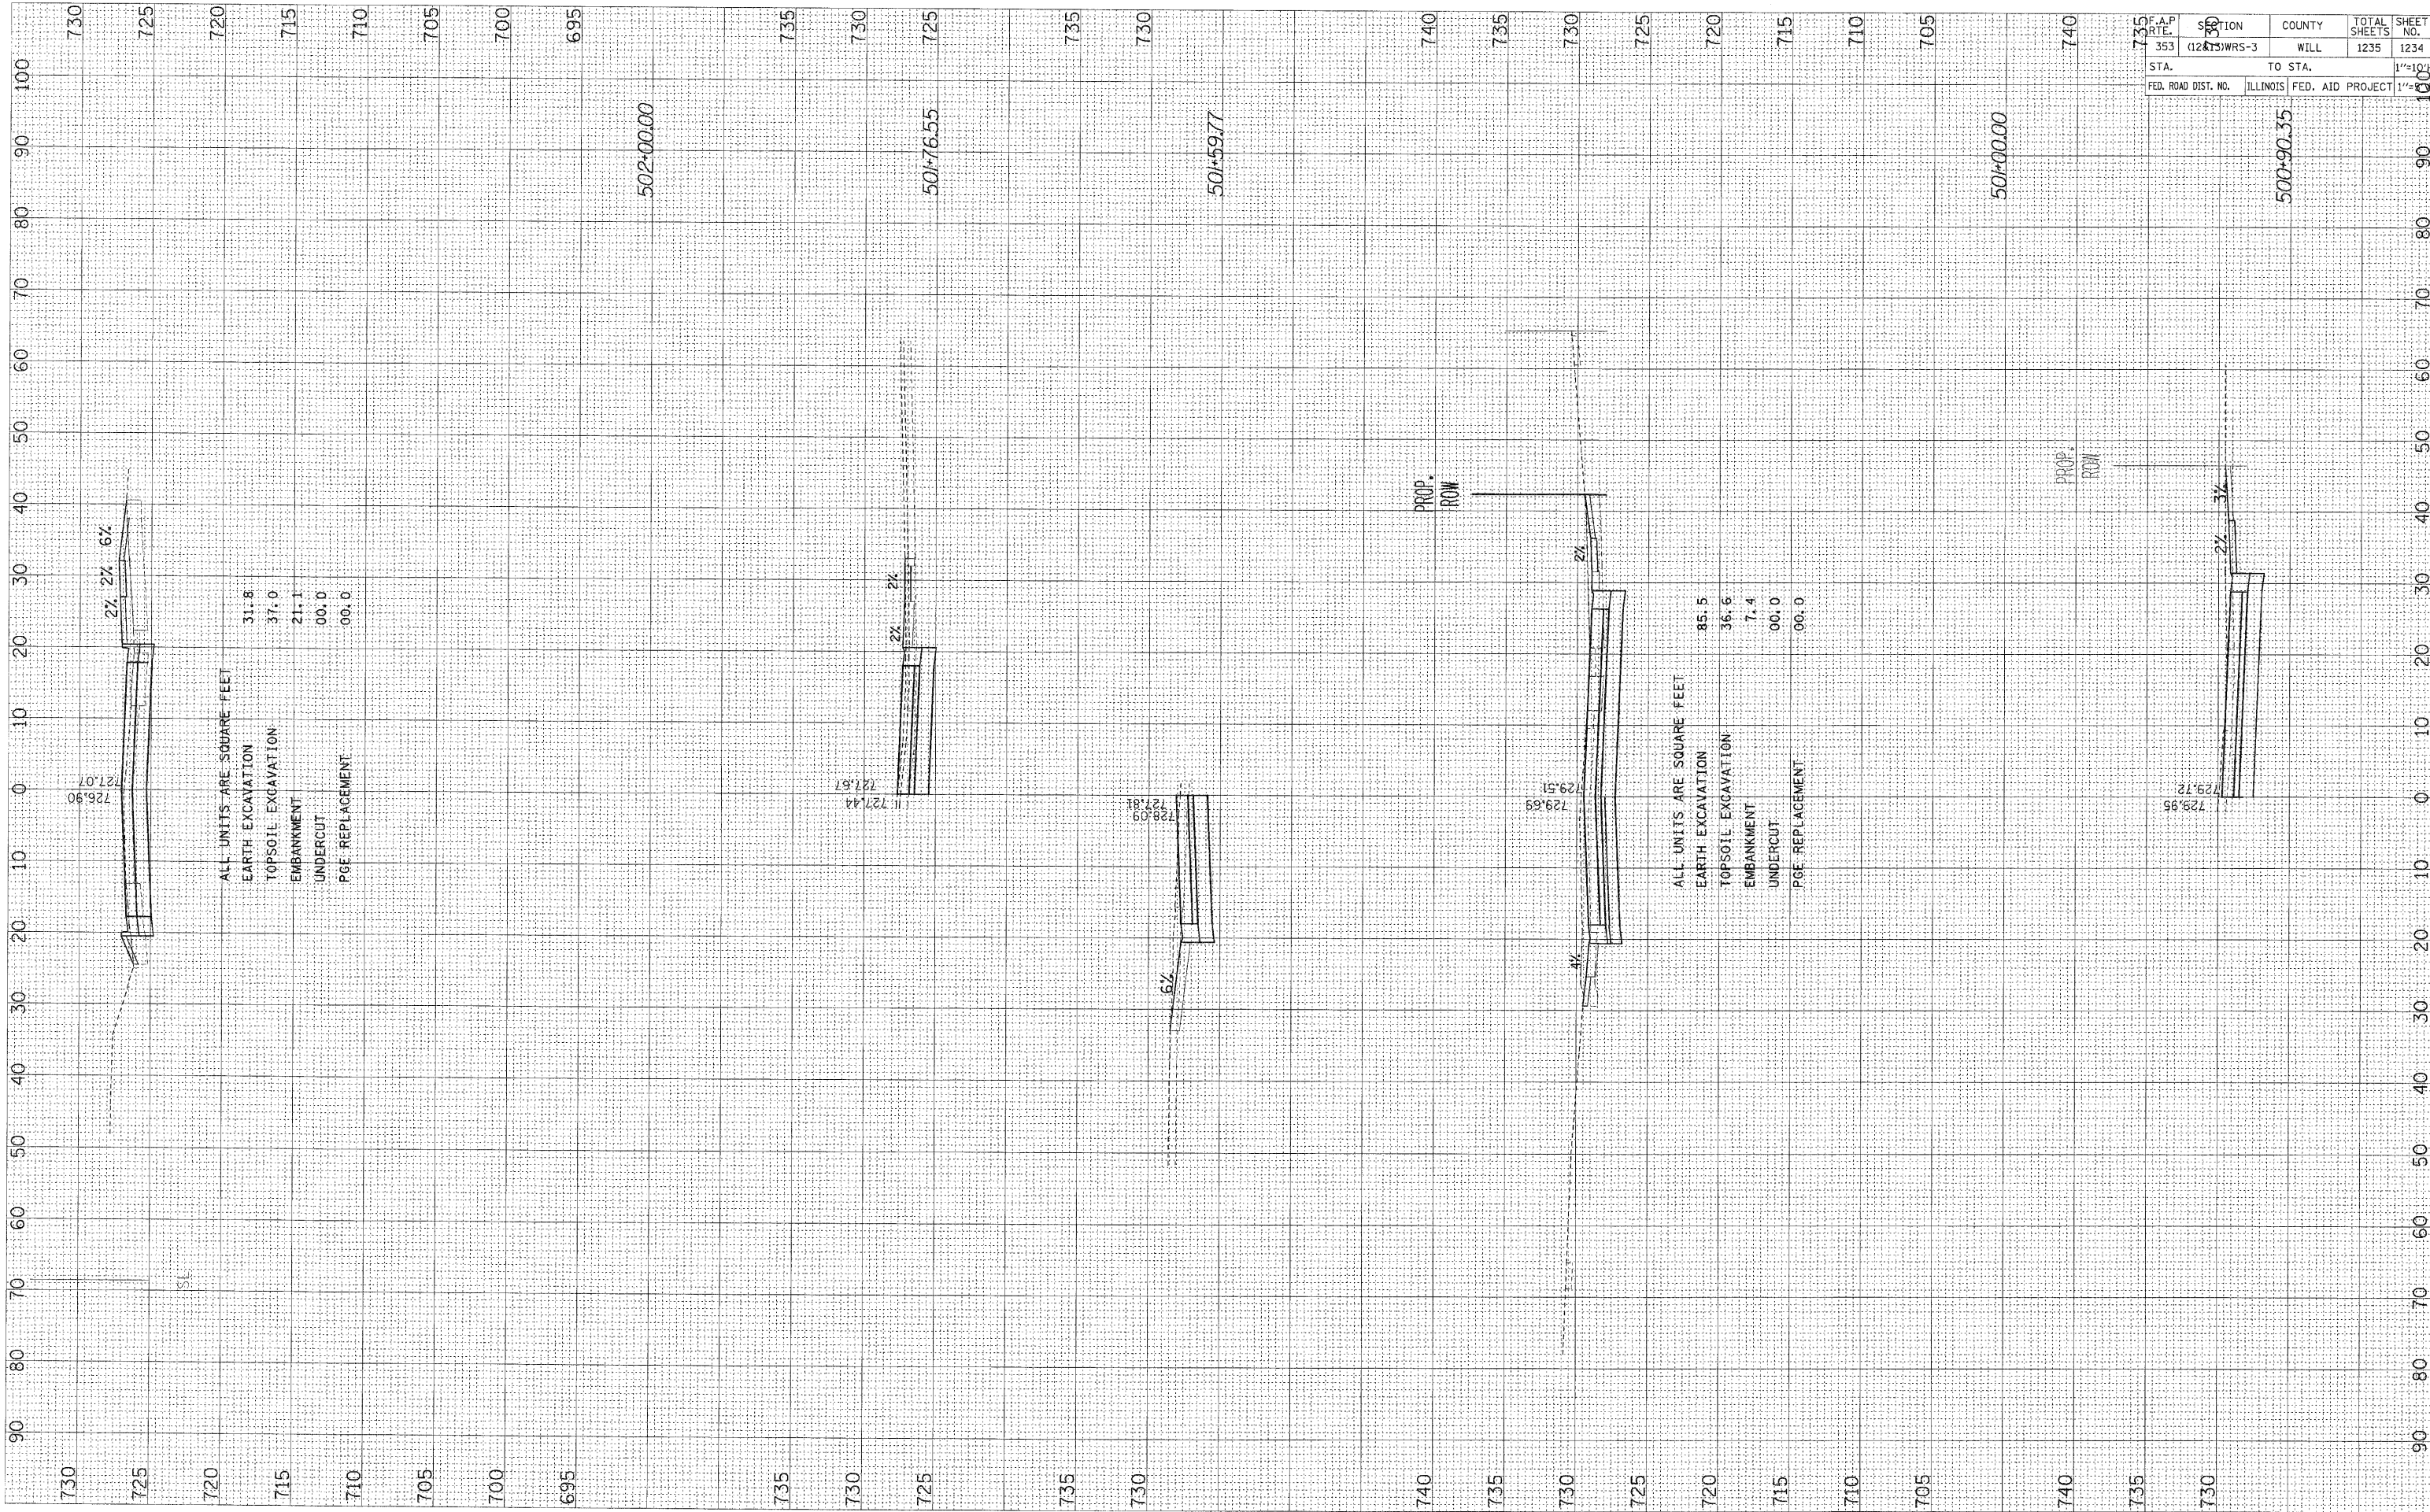

F.A.P. NO. 353	SECTION (12&T)WRS-3	COUNTY WILL	TOTAL SHEETS 1235	SHEET NO. 1234
STA. 735	TO STA. 740			1"=10'
FED. ROAD DIST. NO.	ILLINOIS	FED. AID PROJECT	1"=10'	