


F.A.P. NO.	SECTION	COUNTY	TOTAL SHEETS	SHEET NO.
353	(12&13)WRS-3	WILL	1235	137
STA. 260+00	TO STA. 290+00			
FED. ROAD DIST. NO.	ALLOYS	FED. AID PROJECT		

CONTRACT NO. 62479

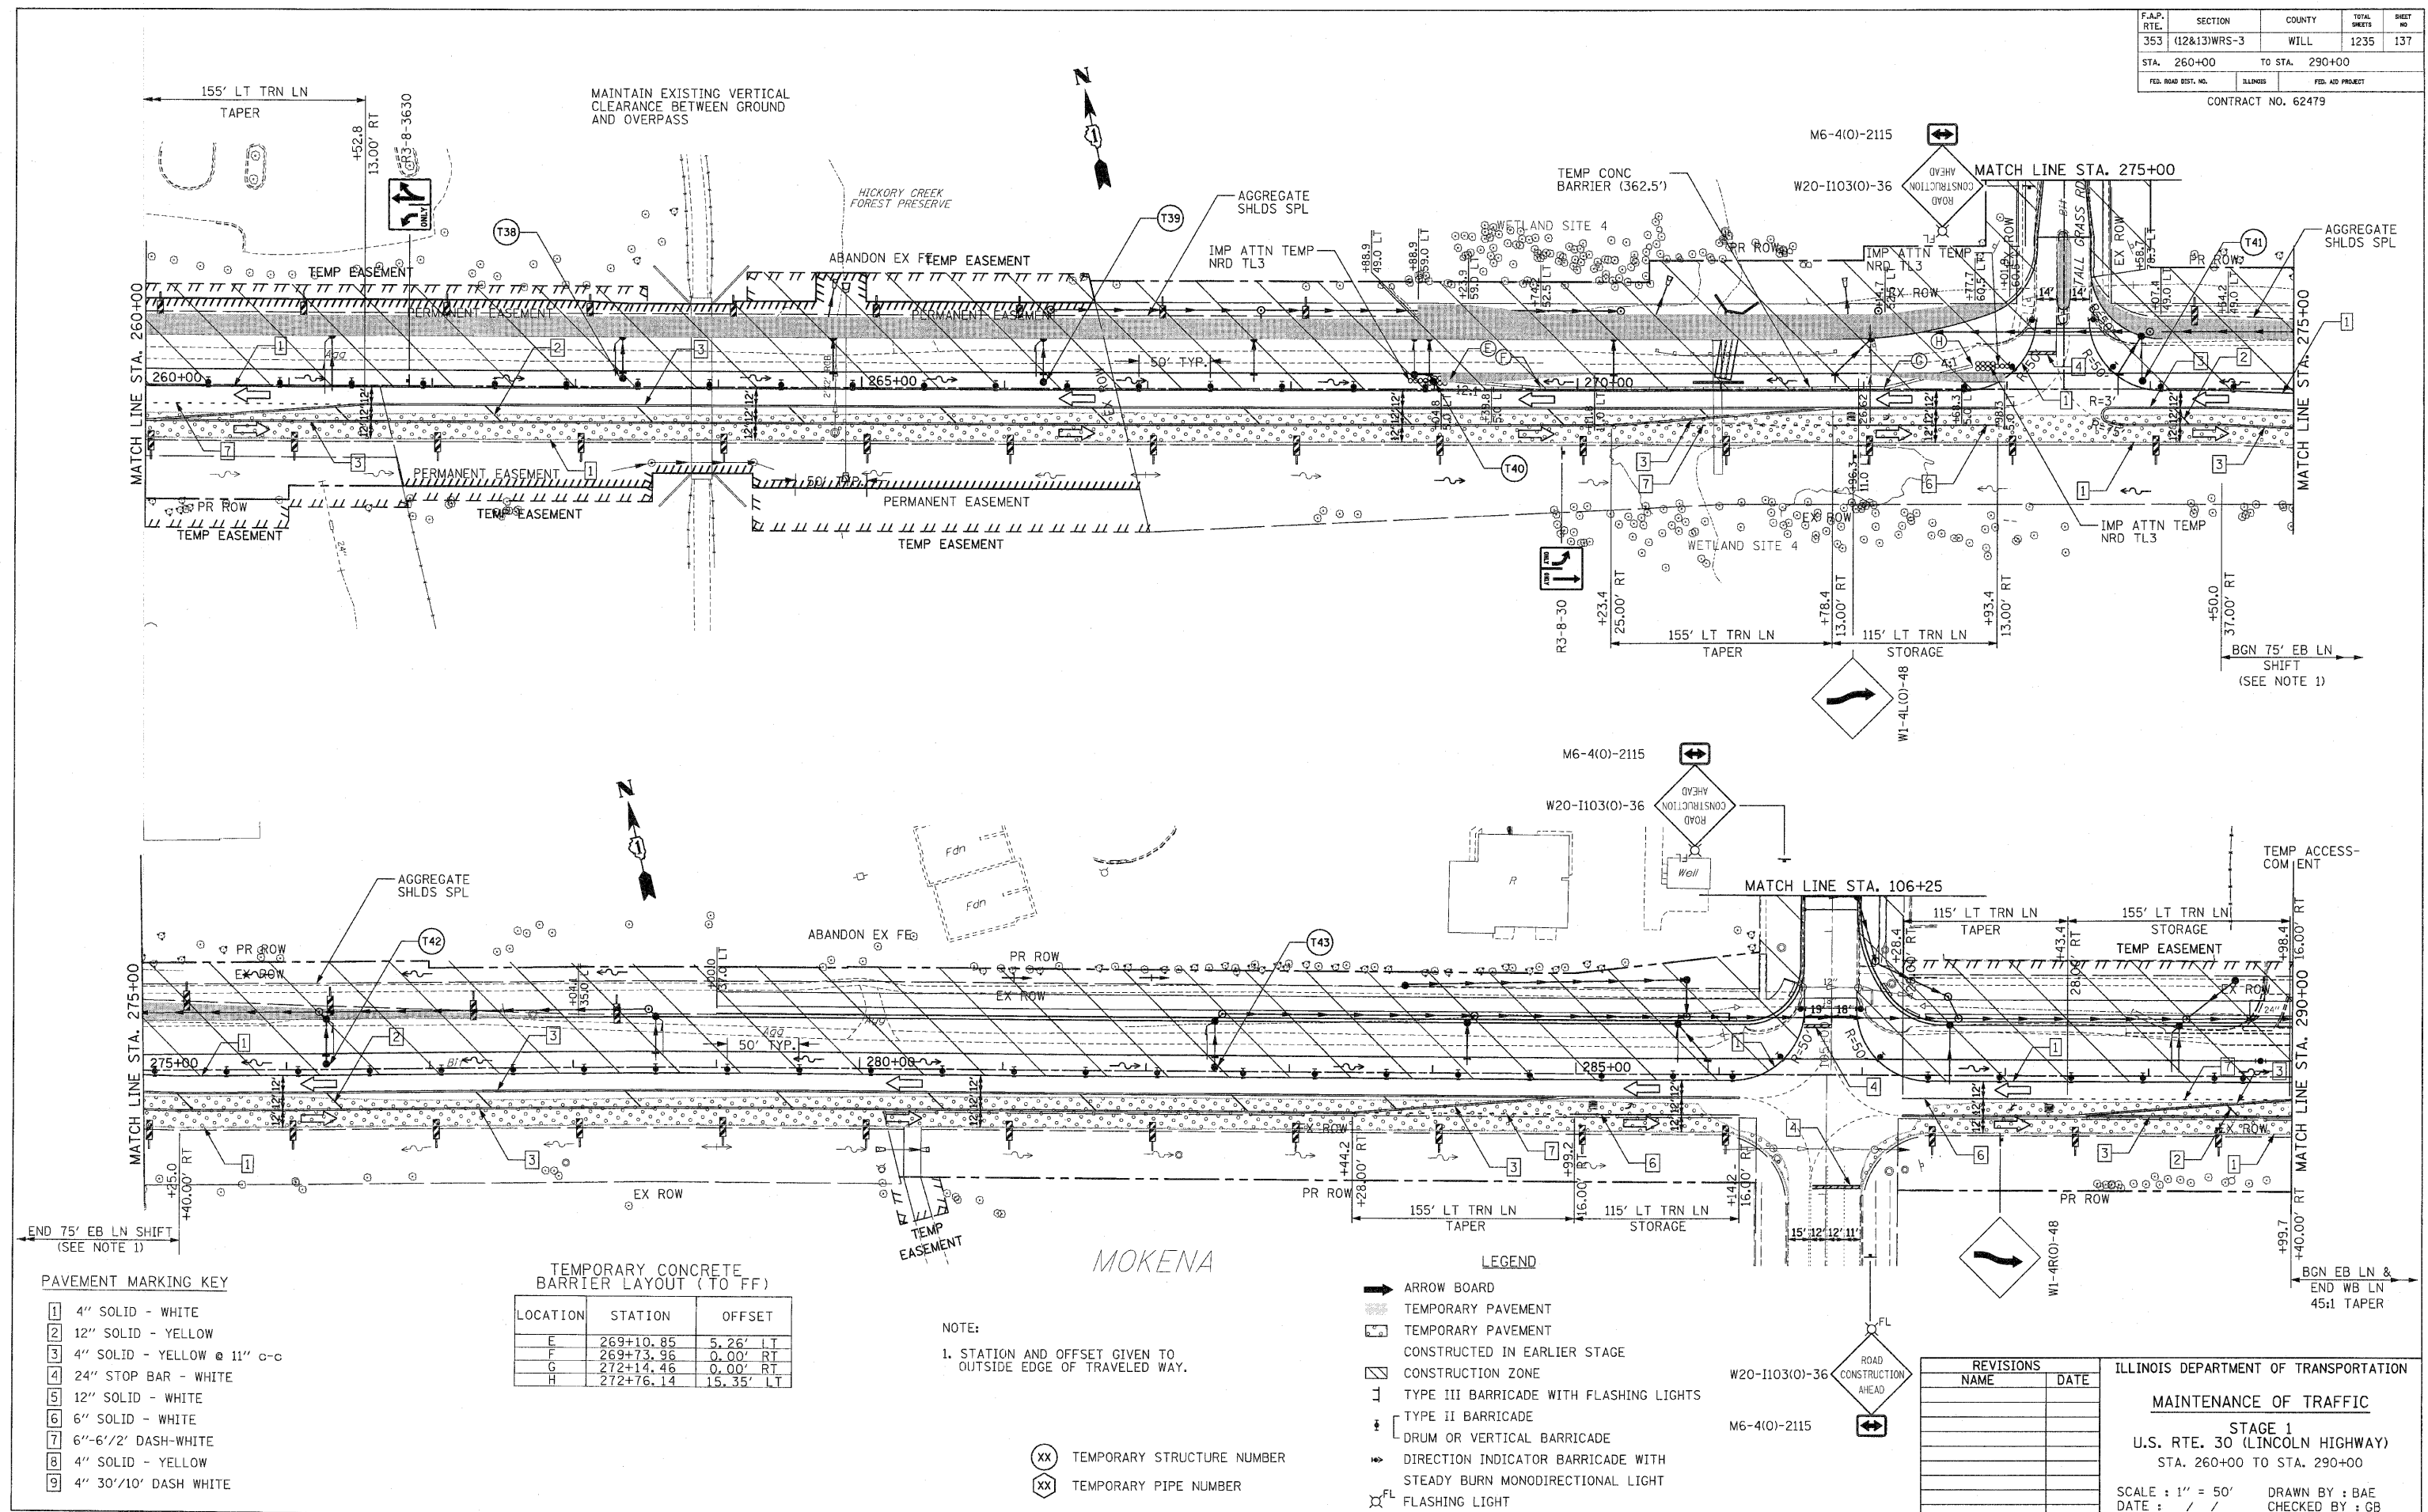

**PAVEMENT MARKING KEY**

- 1 4" SOLID - WHITE
- 2 12" SOLID - YELLOW
- 3 4" SOLID - YELLOW @ 11" C-C
- 4 24" STOP BAR - WHITE
- 5 12" SOLID - WHITE
- 6 6" SOLID - WHITE
- 7 6"-6 1/2' DASH-WHITE
- 8 4" SOLID - YELLOW
- 9 4" 30'/10' DASH WHITE

**TEMPORARY CONCRETE BARRIER LAYOUT (TO FF)**

LOCATION	STATION	OFFSET
E	269+10.85	5.26' LT
F	269+73.96	0.00' RT
G	272+14.46	0.00' RT
H	272+76.14	15.35' LT

NOTE:  
1. STATION AND OFFSET GIVEN TO OUTSIDE EDGE OF TRAVELED WAY.

- (XX) TEMPORARY STRUCTURE NUMBER
- (XX) TEMPORARY PIPE NUMBER

**LEGEND**

- ARROW BOARD
- ▨ TEMPORARY PAVEMENT
- ▨ TEMPORARY PAVEMENT CONSTRUCTED IN EARLIER STAGE
- ▨ CONSTRUCTION ZONE
- ⊥ TYPE III BARRICADE WITH FLASHING LIGHTS
- ⊥ TYPE II BARRICADE
- ⊥ DRUM OR VERTICAL BARRICADE
- DIRECTION INDICATOR BARRICADE WITH STEADY BURN MONODIRECTIONAL LIGHT
- ⊥<sup>FL</sup> FLASHING LIGHT

REVISIONS	
NAME	DATE

ILLINOIS DEPARTMENT OF TRANSPORTATION  
**MAINTENANCE OF TRAFFIC**  
STAGE 1  
U.S. RTE. 30 (LINCOLN HIGHWAY)  
STA. 260+00 TO STA. 290+00  
SCALE : 1" = 50'  
DATE : / /  
DRAWN BY : BAE  
CHECKED BY : GB