


F.A.P. RTE.	SECTION	COUNTY	TOTAL SHEETS	SHEET NO
353	(12&13)WRS-3	WILL	1235	138
STA. 290+00		TO STA. 318+00		
FED. ROAD DIST. NO.		ILLINOIS	FED. AID PROJECT	
CONTRACT NO. 62479				

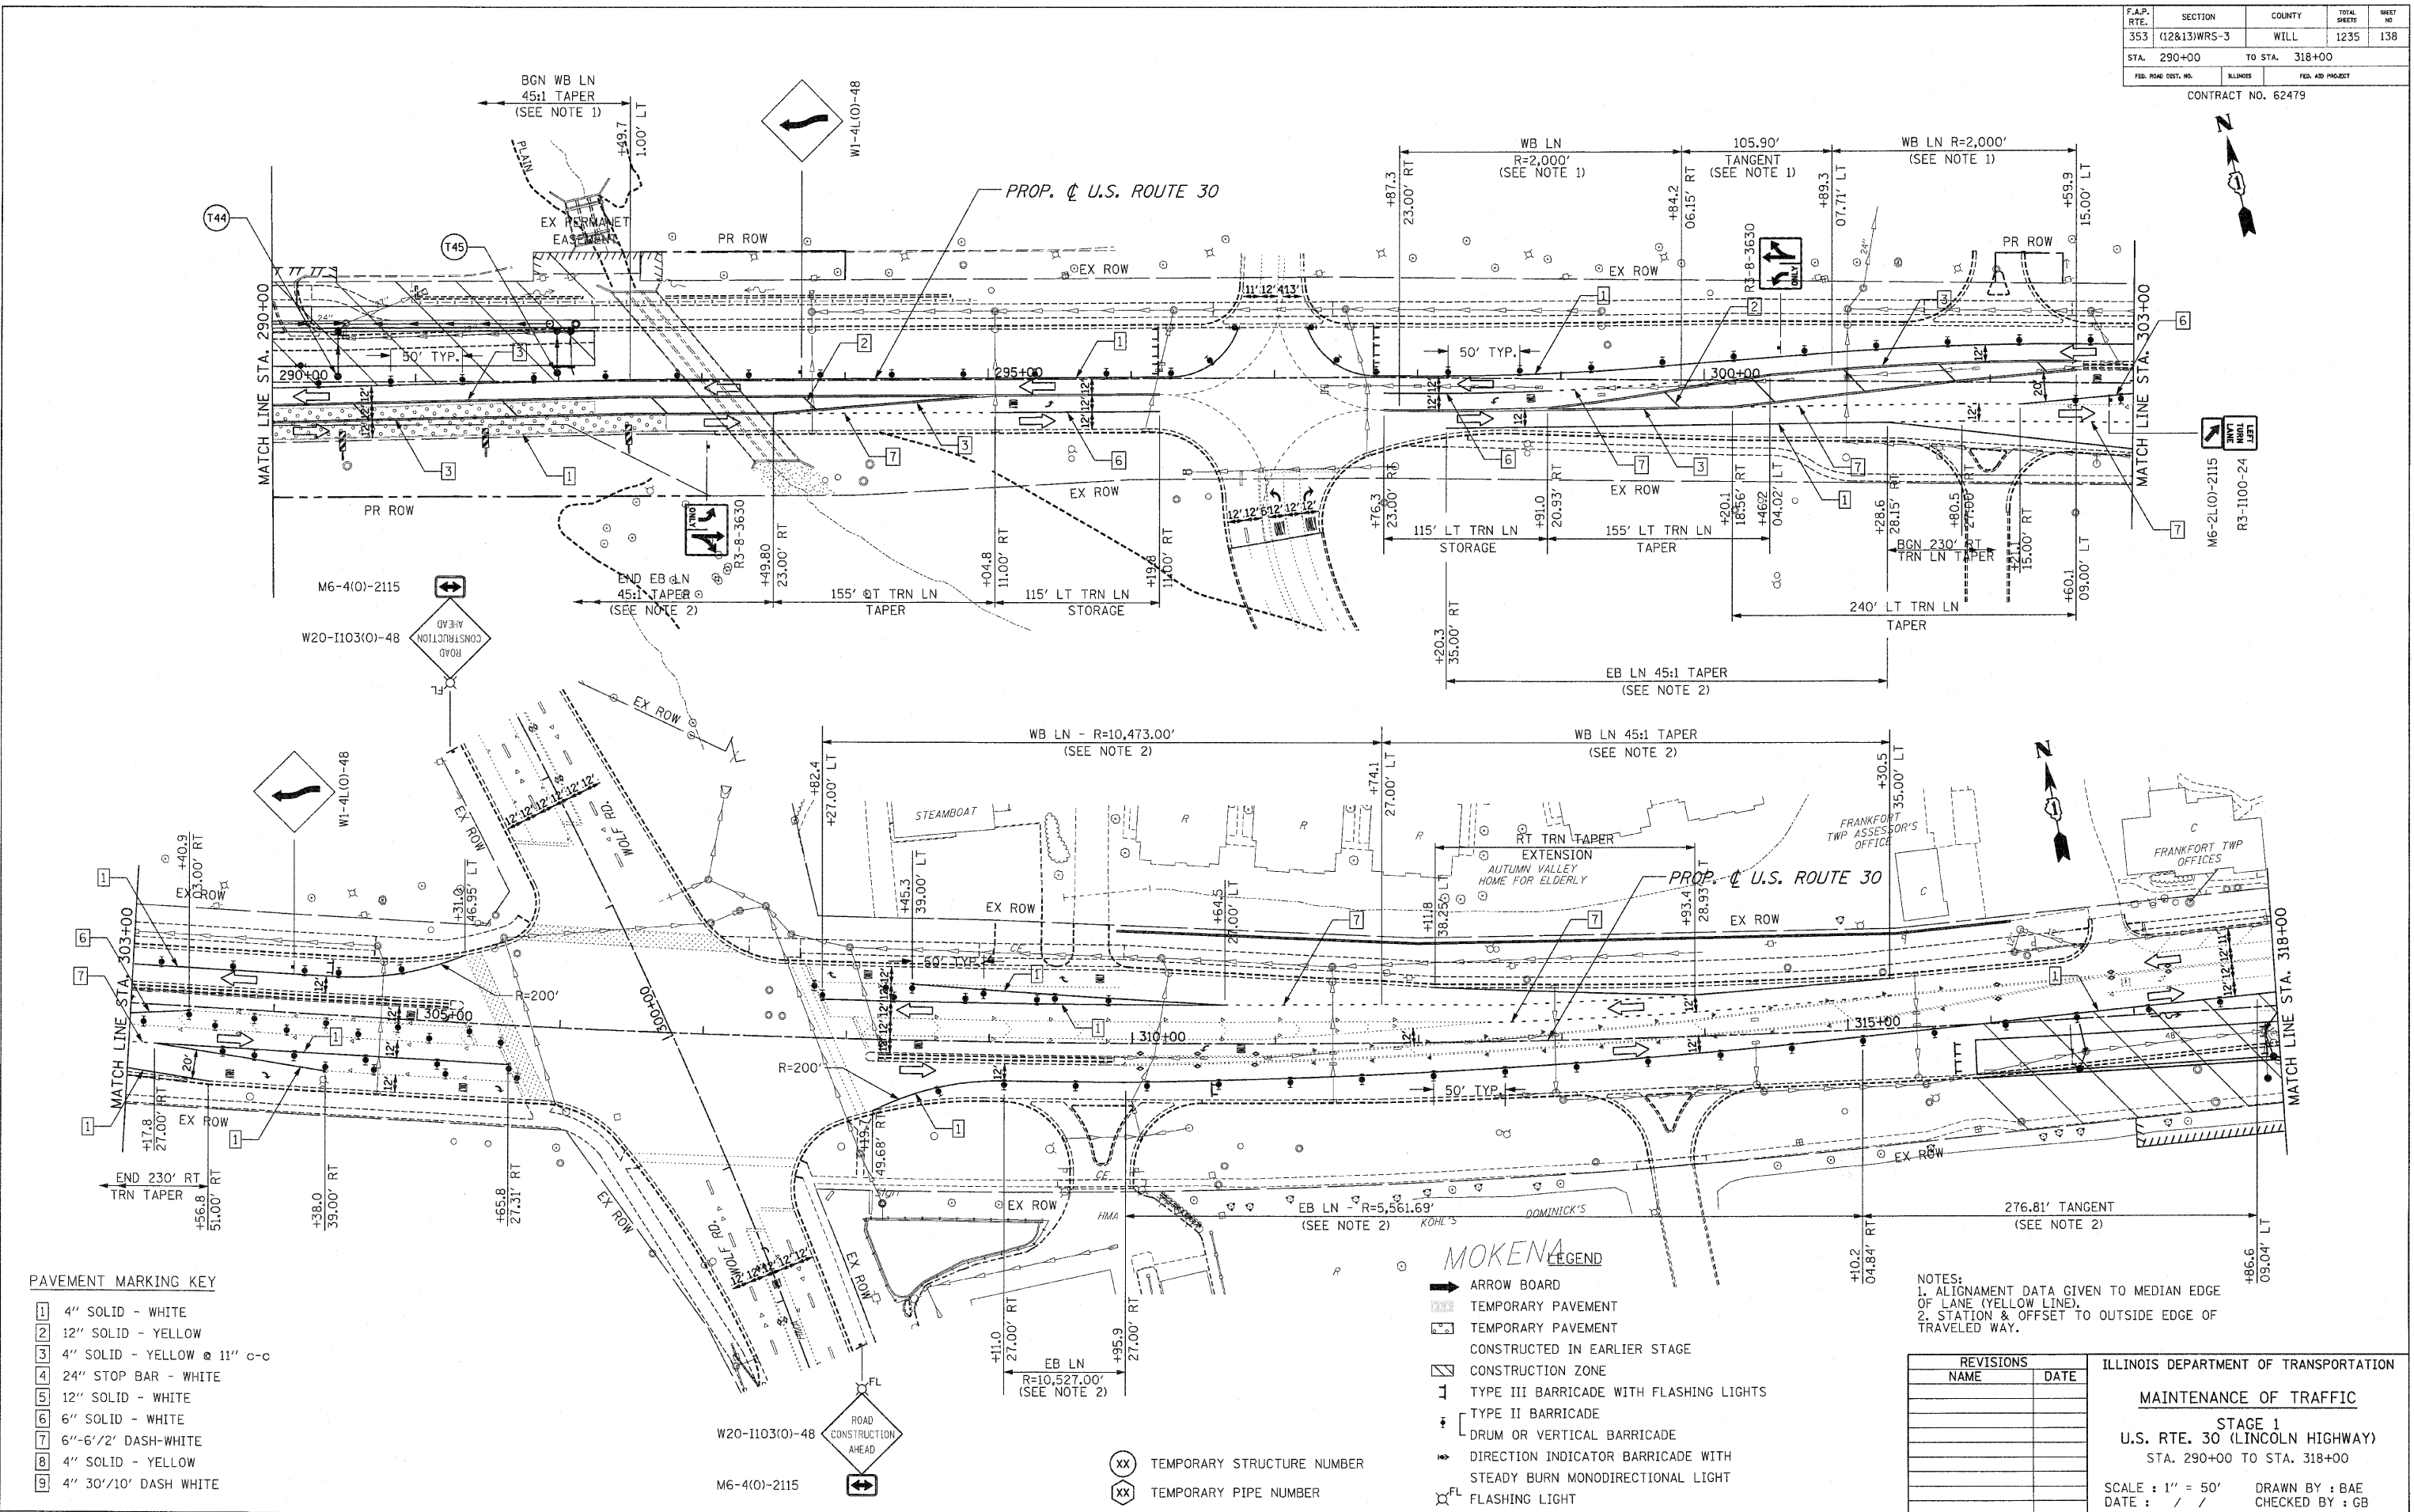

PAVEMENT MARKING KEY

1	4" SOLID - WHITE
2	12" SOLID - YELLOW
3	4" SOLID - YELLOW @ 11" C-C
4	24" STOP BAR - WHITE
5	12" SOLID - WHITE
6	6" SOLID - WHITE
7	6"-6'/2" DASH-WHITE
8	4" SOLID - YELLOW
9	4" 30'/10' DASH WHITE

MOKENA LEGEND

[Symbol]	ARROW BOARD
[Symbol]	TEMPORARY PAVEMENT
[Symbol]	TEMPORARY PAVEMENT CONSTRUCTED IN EARLIER STAGE
[Symbol]	CONSTRUCTION ZONE
[Symbol]	TYPE III BARRICADE WITH FLASHING LIGHTS
[Symbol]	TYPE II BARRICADE
[Symbol]	DRUM OR VERTICAL BARRICADE
[Symbol]	DIRECTION INDICATOR BARRICADE WITH STEADY BURN MONODIRECTIONAL LIGHT
[Symbol]	FLASHING LIGHT

NOTES:
 1. ALIGNMENT DATA GIVEN TO MEDIAN EDGE OF LANE (YELLOW LINE).
 2. STATION & OFFSET TO OUTSIDE EDGE OF TRAVELED WAY.

REVISIONS		ILLINOIS DEPARTMENT OF TRANSPORTATION
NAME	DATE	
		MAINTENANCE OF TRAFFIC STAGE 1 U.S. RTE. 30 (LINCOLN HIGHWAY) STA. 290+00 TO STA. 318+00 SCALE : 1" = 50' DATE : / / DRAWN BY : BAE CHECKED BY : GB