

F.A.P. RTE.	SECTION	COUNTY	TOTAL SHEETS	SHEET NO
353	(12&13)WRS-3	WILL	1235	217
STA.	TO STA.			
FED. ROAD DIST. NO.	ILLINOIS	FED. AID PROJECT		
CONTRACT NO. 62479				

SIGN LEGEND


①		M4-8-2412 M3-1-2412 SEE DETAIL M6-1L-2115	⑩		M4-8-2412 M3-3-2412 SEE DETAIL M5-1R-2115	⑰		M4-8A-2418
②		M4-8-2412 M3-1-2412 SEE DETAIL M5-1L-2115	⑪		W20-3-4848	 R11-4-6030 M4-10L-4818 MIN. 5 EACH TYPE III BARRICADE		
③		M4-8-2412 M3-1-2412 SEE DETAIL M6-3-2115	⑫		W20-3-4848	 R11-2-4830 MIN. 5 EACH TYPE III BARRICADE		
④		M4-8-2412 M3-1-2412 SEE DETAIL M6-1R-2115	⑬		W20-3-4848	 R11-4-6030 M4-10R-4818 MIN. 5 EACH TYPE III BARRICADE		
⑤		M4-8-2412 M3-1-2412 SEE DETAIL M5-1R-2115	⑭		W20-2-4848	 W20-2-4848 ⑳		
⑥		M4-8-2412 M3-3-2412 SEE DETAIL M6-1L-2115	⑮		W20-3-4848	 W20-2-4848 ⑳		
⑦		M4-8-2412 M3-3-2412 SEE DETAIL M5-1L-2115	⑯		W20-2-4848	 W20-2-4848 ㉑		
⑧		M4-8-2412 M3-3-2412 SEE DETAIL M6-3-2115	⑰		W20-3-4848	 W20-2-4848 ㉑		
⑨		M4-8-2412 M3-3-2412 SEE DETAIL M6-1R-2115	⑱		W20-3-4848	 W20-3-4848 ㉒		
			㉓		W20-3-4848	 W20-3-4848 ㉒		

OWENS ROAD

4" BLACK LETTERS ON ORANGE
REFLECTIVE BACKGROUND - 24" x 18"

SIGN DETAIL

- LEGEND**
- DETOUR ROUTE
 - PARTIALLY CLOSED ROADWAY
 - COMPLETELY CLOSED ROADWAY
 - MAJOR STREET
 - MINOR STREET
 - TYPE A MONODIRECTIONAL FLASHING LIGHT
 - TYPE III BARRICADE
 - SIGN

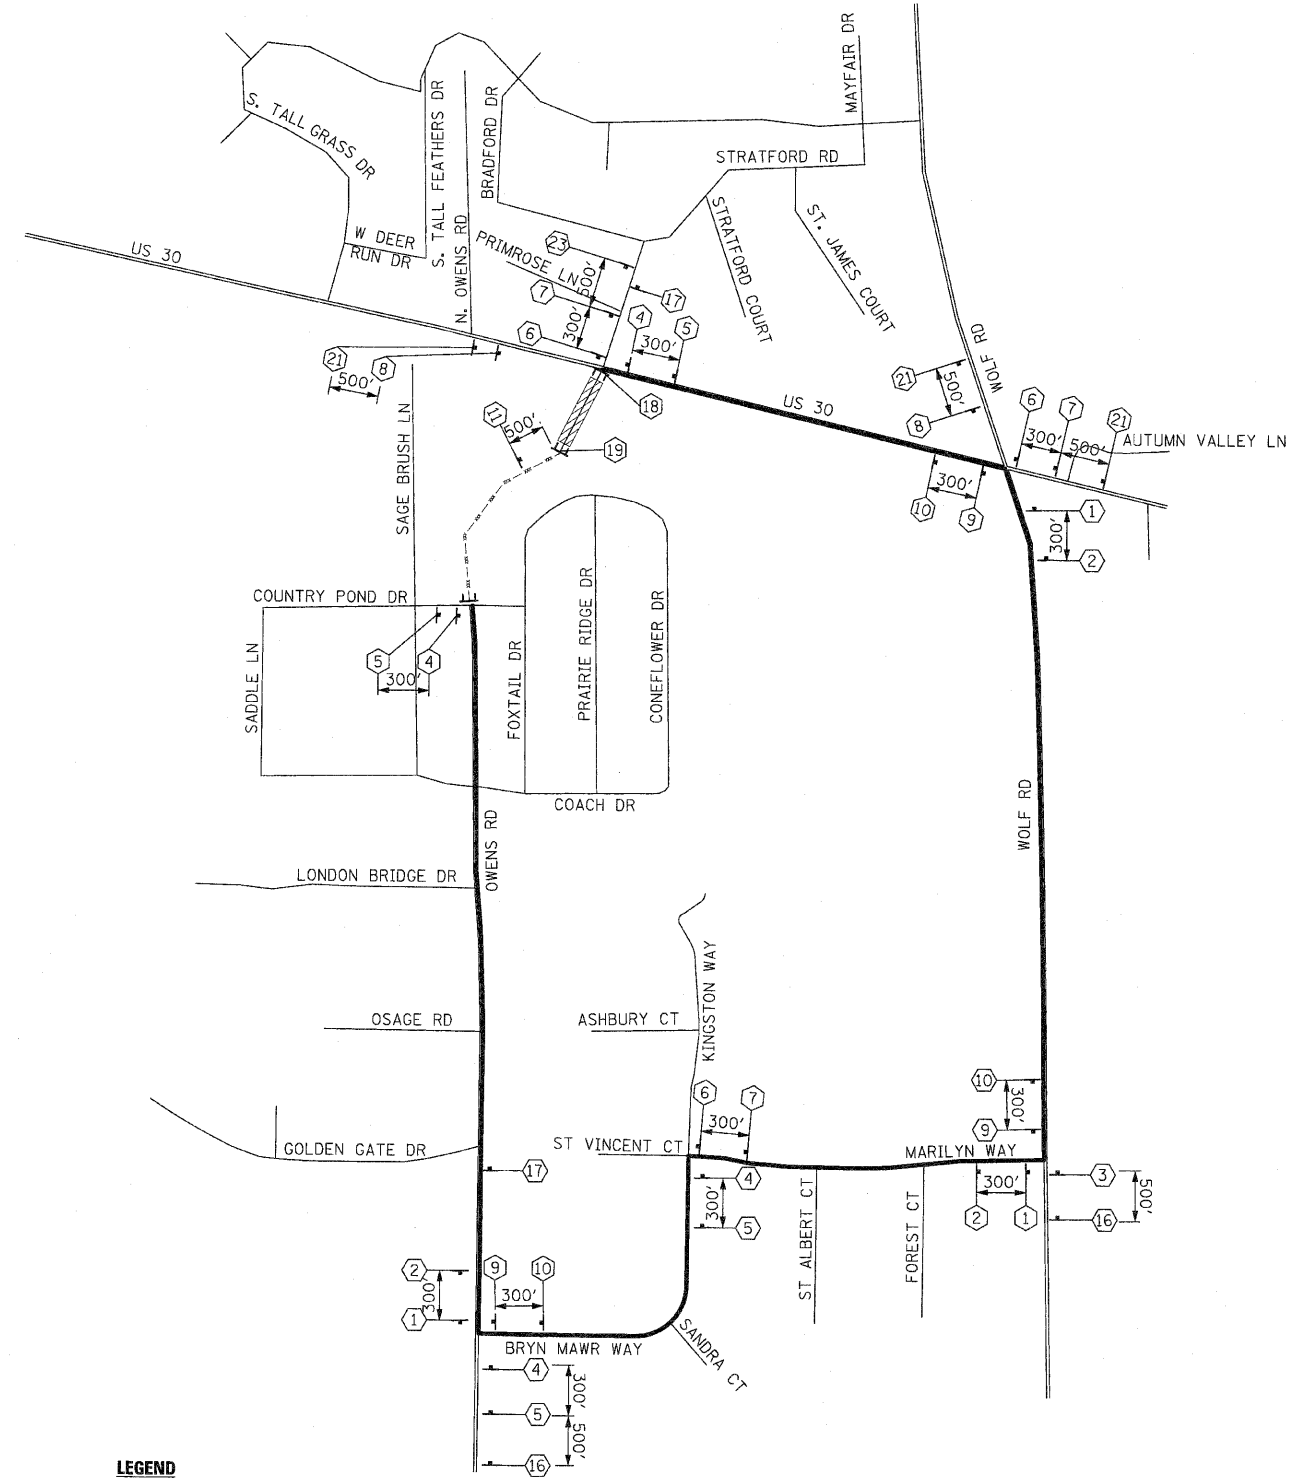

REVISIONS		ILLINOIS DEPARTMENT OF TRANSPORTATION
NAME	DATE	
		DETOUR PLAN STAGE 2 OWENS RD SCALE : 1" = NTS DATE : / / DRAWN BY : BEC CHECKED BY : GB