


PROFILE LEFT OF U.S. ROUTE 30 CENTERLINE

F.A.P. 353	SECTION 12&13WRS-3	COUNTY WILL	TOTAL SHEETS 1235	SHEET NO 325
STA.	TO STA.			
FED. ROAD DIST. NO.	ILLINOIS	FED. AID PROJECT		

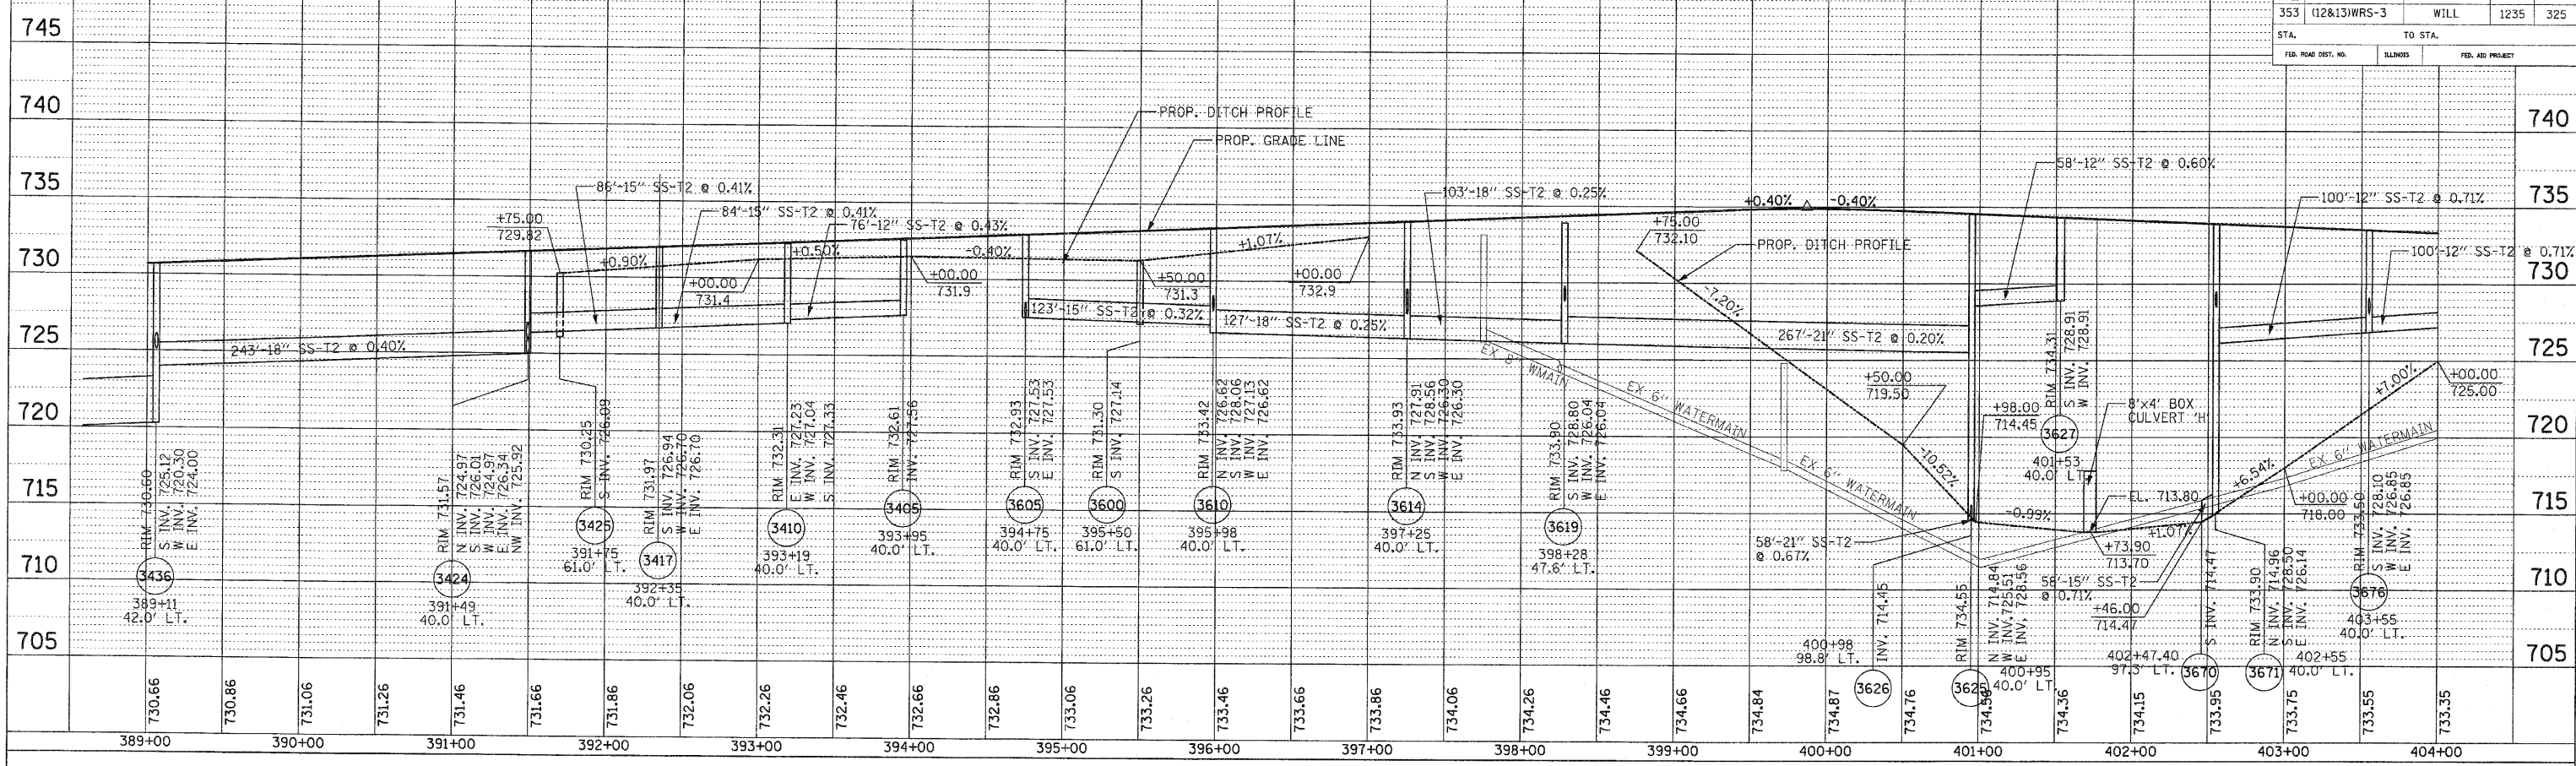

PROFILE RIGHT OF U.S. ROUTE 30 CENTERLINE

