


F.A.P. RTE.	SECTION	COUNTY	TOTAL SHEETS	SHEET NO.
353	(12&13)WRS-3	WILL	1235	448
STA.	TO STA.			
FED. ROAD DIST. NO.	ILLINOIS	FED. AID PROJECT		
CONTRACT NO. 62479				

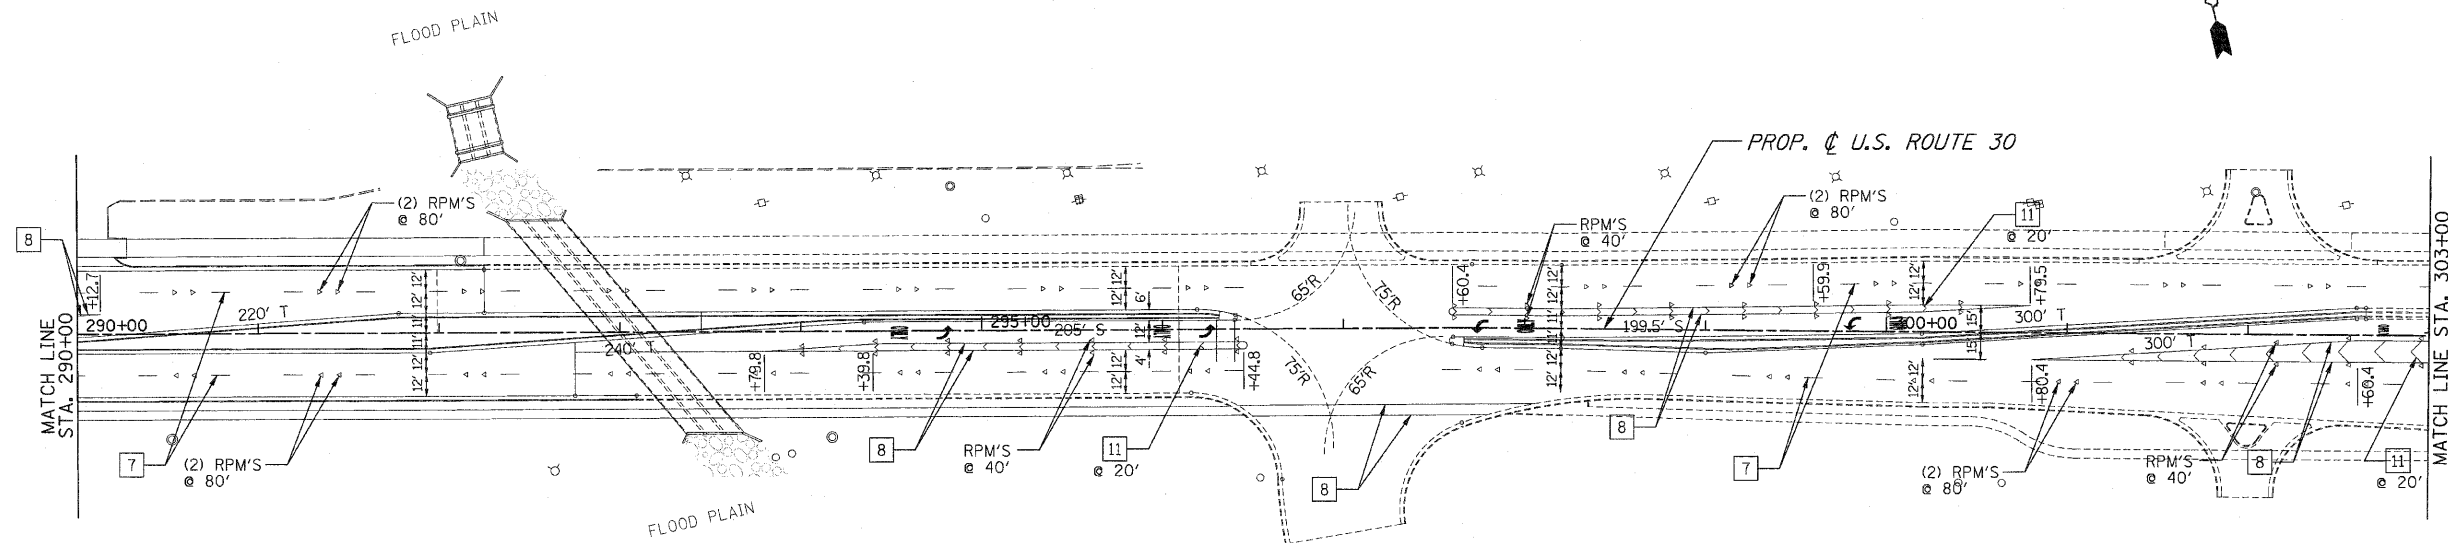


PAVEMENT MARKING LEGEND

- ◀ LETTERS AND SYMBOLS
- STOP LINE, 24" WHITE
- ▷ RAISED PAVEMENT MARKER (RPM), ONE-WAY CRYSTAL
- ▷ RAISED PAVEMENT MARKER (RPM), ONE-WAY AMBER
- ◆ RAISED PAVEMENT MARKER (RPM), TWO-WAY AMBER
- 240' T LENGTH OF TAPER
- 205' S LENGTH OF STORAGE

PAVEMENT MARKING NOTES

1. THERMOPLASTIC PAVEMENT MARKINGS SHALL BE APPLIED ON BITUMINOUS PAVEMENT.
2. POLYUREA PAVEMENT MARKINGS SHALL BE APPLIED ON P.C. CONCRETE PAVEMENT.
3. PAVEMENT MARKINGS AND RAISED PAVEMENT MARKERS SHALL BE PER DISTRICT ONE PAVEMENT MARKING AND RAISED PAVEMENT MARKERS DETAIL.
4. TWO WEEKS PRIOR TO PLACING PERMANENT PAVEMENT MARKINGS CONTACT LAWRENCE HILL, IDOT'S AREA TRAFFIC FIELD ENGINEER AT (815)485-6475.

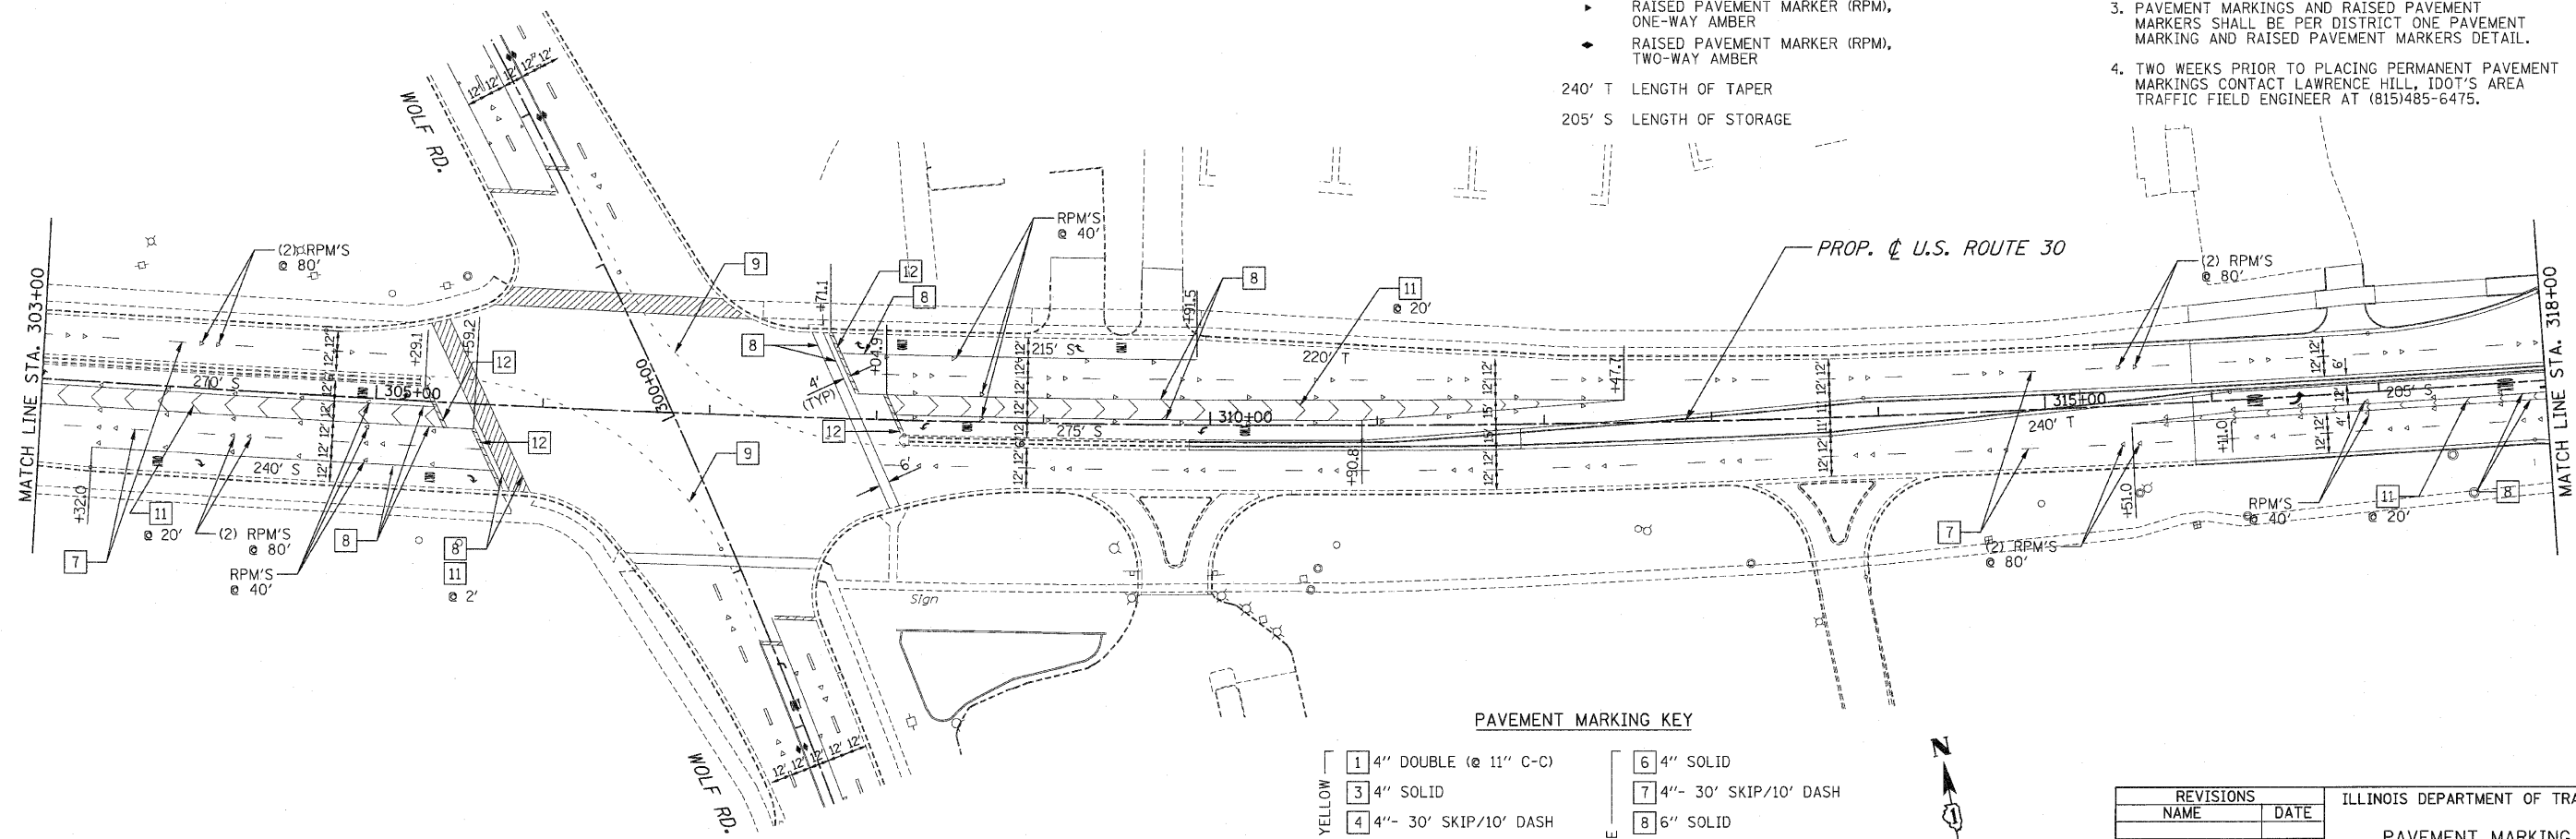

PAVEMENT MARKING KEY

- | | | |
|--------|-------------------------|-------------------------|
| YELLOW | 1 4" DOUBLE @ 11" C-C | 6 4" SOLID |
| | 3 4" SOLID | 7 4"- 30' SKIP/10' DASH |
| | 4 4"- 30' SKIP/10' DASH | 8 6" SOLID |
| | 5 12" DIAGONALS @ 45° | 9 6"- 6' SKIP/2' DASH |
| | | 10 8" SOLID |
| | | 11 12" SOLID @ 45° |
| | | 12 24" STOP BAR |

REVISIONS	
NAME	DATE

ILLINOIS DEPARTMENT OF TRANSPORTATION
PAVEMENT MARKING PLANS
 U.S. RTE. 30 (LINCOLN HIGHWAY)
 STA. 290+00 TO STA. 318+00
 SCALE : 1" = 50'
 DATE : 10/12/2010
 DRAWN BY : BAE
 CHECKED BY : GB