



F.A.P. RTE.	SECTION	COUNTY	TOTAL SHEETS	SHEET NO.
353	(12&13)WRS-3	WILL	1235	567
STA.	TO STA.			
FED. ROAD DIST. NO.	ILLINOIS	FED. AID PROJECT		

CONTRACT NO. 62479

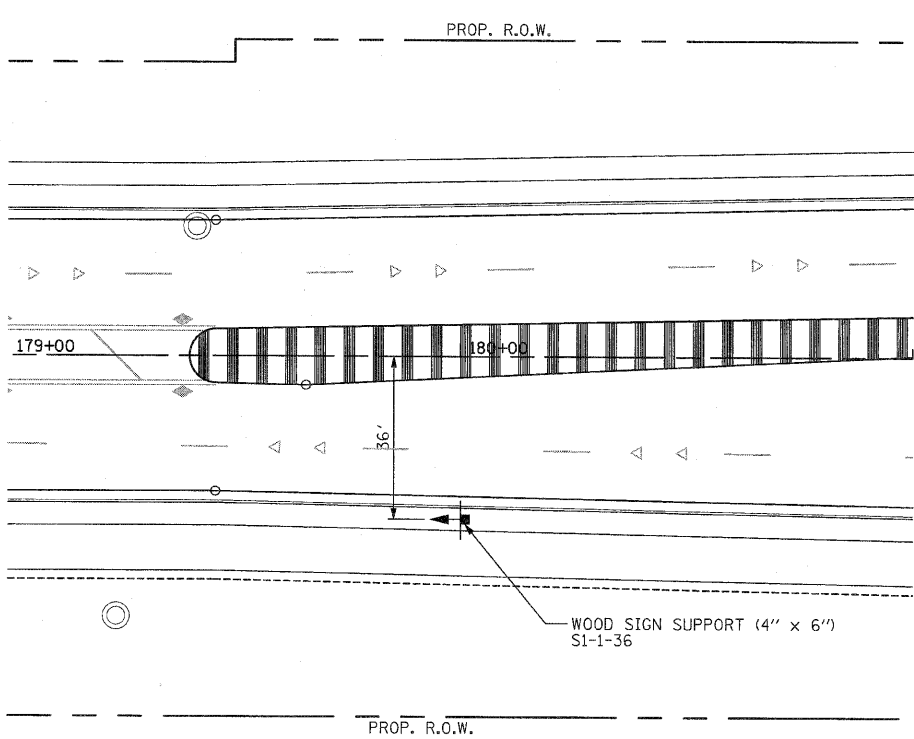

**FLASHING BEACON INSTALLATION  
(STA. 180+00 RT.)**

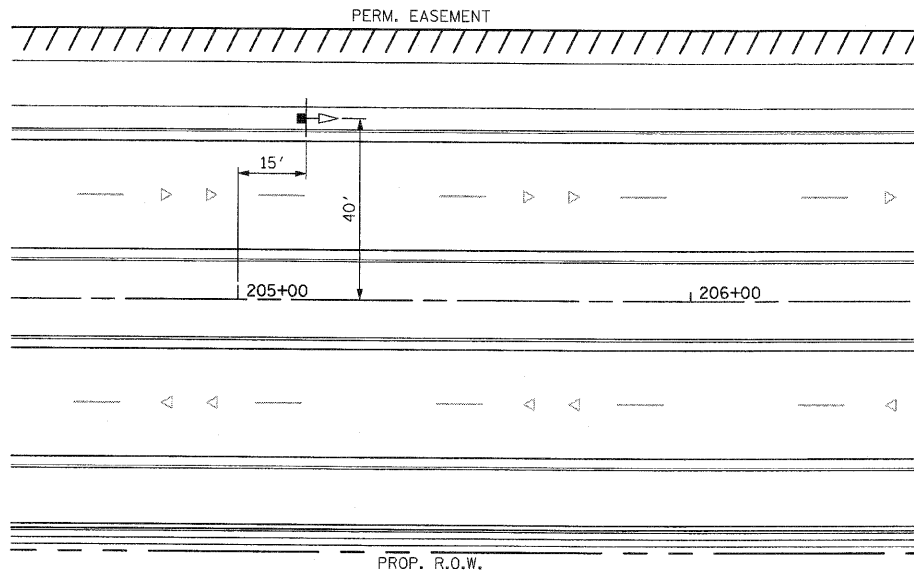

**FLASHING BEACON RELOCATION  
(STA. 205+15 LT.)**

**FLASHER BEACON LEGEND**

	PROPOSED	EXISTING
CONTROLLER		
SERVICE INSTALLATION		
SIGNAL HEAD		
HANDHOLE		
SIGN		
G.S. CONDUIT IN TRENCH (T) OR PUSHED (P)		

NOTE: EXISTING FLASHING BEACON INSTALLATION IS LOCATED AT STA 208+22. THE INSTALLATION IS SOLAR POWERED. THE COST OF CONCRETE FOUNDATION, TYPE A AND THE REMOVAL OF THE EXISTING FOUNDATION SHALL BE CONSIDERED INCIDENTAL TO THE PAY ITEM "RELOCATE EXISTING FLASHING BEACON."

**SCHEDULE OF QUANTITIES**

ITEM	UNIT	QUANTITY
SIGN PANEL - TYPE 1	SQ FT	9
WOOD SIGN SUPPORT	FOOT	19
RELOCATE EXISTING FLASHING BEACON	EACH	1
FLASHING BEACON, POST MOUNTED, SOLAR POWERED INSTALLATION	EACH	1

REVISIONS		ILLINOIS DEPARTMENT OF TRANSPORTATION
NAME	DATE	
		<b>FLASHING BEACON PLAN</b> U.S. RTE. 30 (LINCOLN HIGHWAY) & SCHOOLHOUSE ROAD  SCALE : 1" = 20' DATE : 10/12/2010  DRAWN BY : RG DESIGNED BY : GB CHECKED BY : ZH