


F.A.P. RTE.	SECTION	COUNTY	TOTAL SHEETS	SHEET NO.
353	(12&13)WRS-3	WILL	1235	578A
STA.		TO STA.		
FED. ROAD DIST. NO.	ILLINOIS	FED. AID PROJECT		

CONTRACT NO. 62479

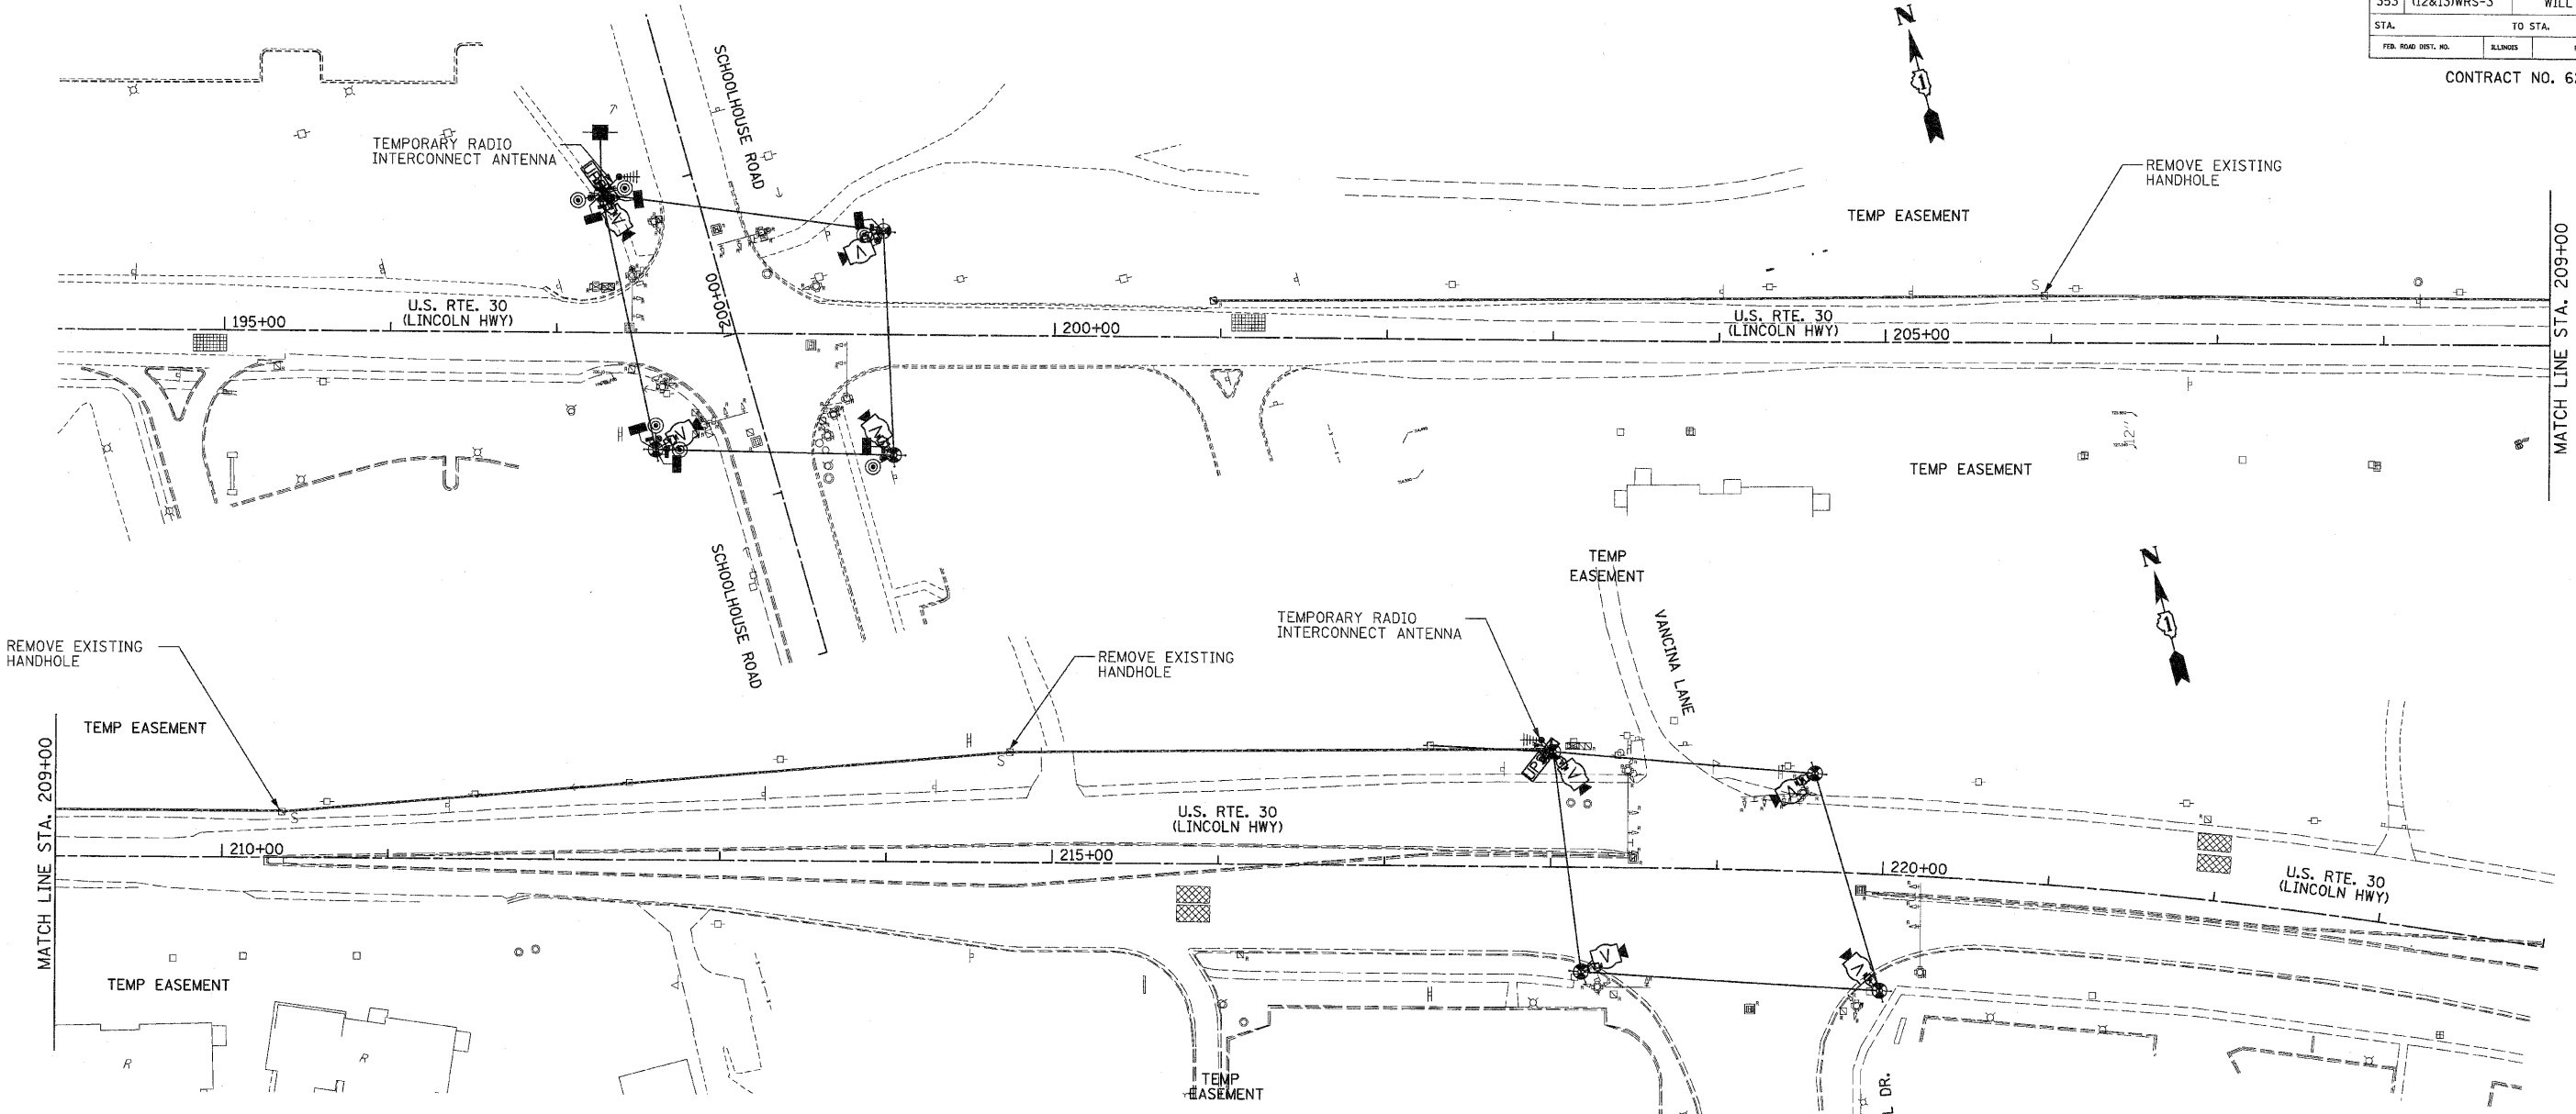


**TEMPORARY SYSTEM INTERCONNECT**

NOTES:

1. ALL WORK SPECIFIED IN THE TEMPORARY TRAFFIC SIGNAL INTERCONNECT PLAN SHALL BE COMPLETED ACCORDING TO IDOT STANDARD SPECIFICATIONS ADOPTED JANUARY 1, 2007, AND DISTRICT ONE TRAFFIC SIGNAL SPECIFICATIONS EFFECTIVE OCTOBER 28, 2009.
2. THE TEMPORARY TRAFFIC SIGNAL INTERCONNECT SYSTEM BETWEEN THE INTERSECTION OF SCHOOLHOUSE RD. AND VANCINA LN. SHALL BE WIRELESS INTERCONNECT ACCORDING TO THE TEMPORARY TRAFFIC SIGNAL SPECIFICATION OF THE DISTRICT ONE TRAFFIC SIGNAL SPECIFICATIONS.
3. ALL NECESSARY CABLES, ANTENNA, AND OTHER COMPONENTS REQUIRED FOR FULLY FUNCTIONAL TEMPORARY RADIO INTERCONNECT SYSTEM SHALL BE INCLUDED AND PAID FOR AS THE ITEM TEMPORARY TRAFFIC SIGNAL INTERCONNECT.
4. THE ANTENNA AND ALL CABLES SHALL BE REMOVED UPON COMPLETION OF THE PROPOSED FIBER OPTIC INTERCONNECT SYSTEM.

THE TEMPORARY TRAFFIC SIGNAL EQUIPMENT FOR SCHOOLHOUSE RD. AND VANCINA LN./RETAIL DR. SHALL BE MATCHED.

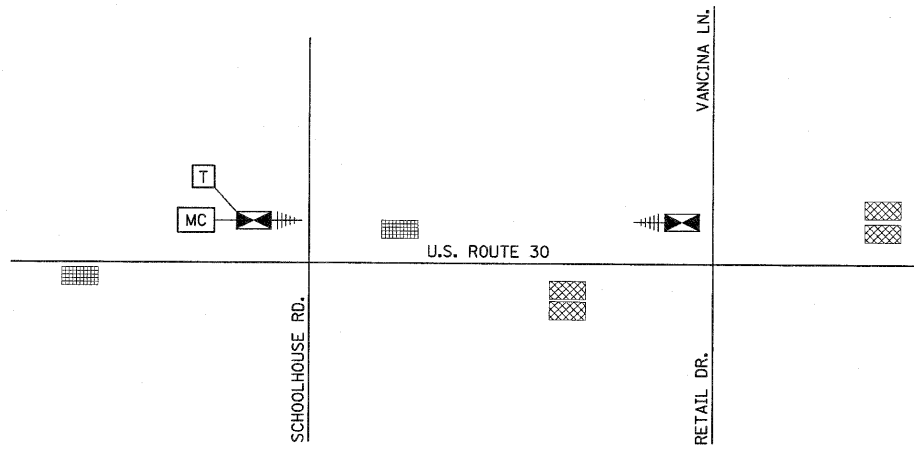

**TEMPORARY INTERCONNECT SCHEMATIC**

REVISIONS		ILLINOIS DEPARTMENT OF TRANSPORTATION TEMPORARY SYSTEM INTERCONNECT & TEMPORARY INTERCONNECT SCHEMATIC U.S. RTE. 30 (LINCOLN HIGHWAY) STA. 194+00 TO STA. 224+00 SCALE : 1" = 50' DATE : 10/12/2010
NAME	DATE	
		DRAWN BY : RC DESIGNED BY : GB CHECKED BY : ZH