
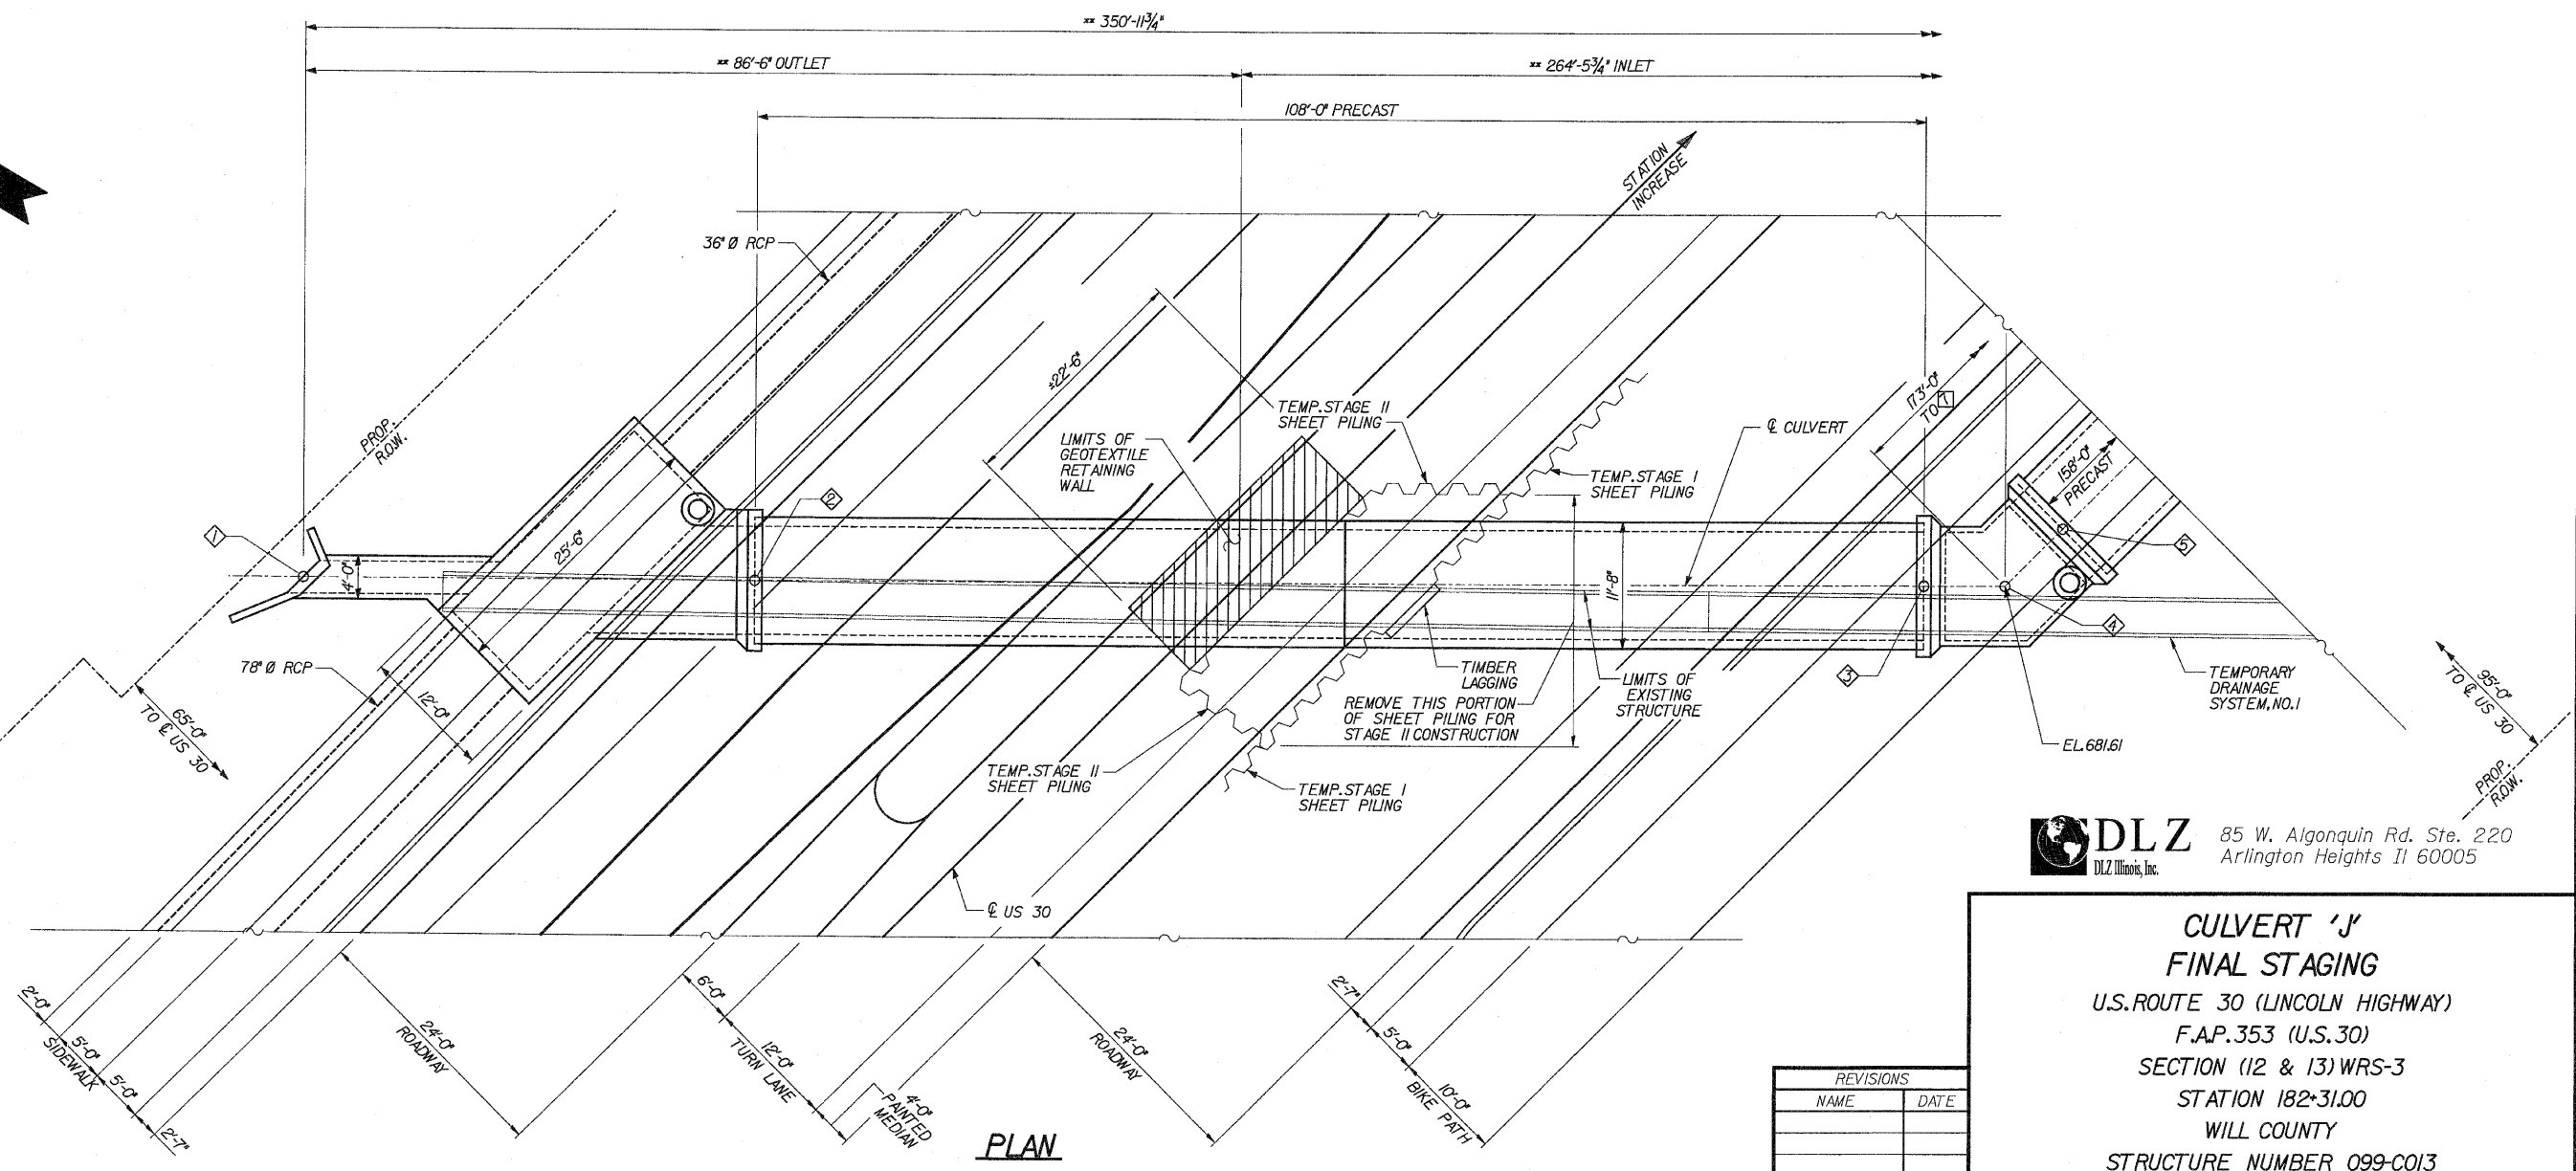
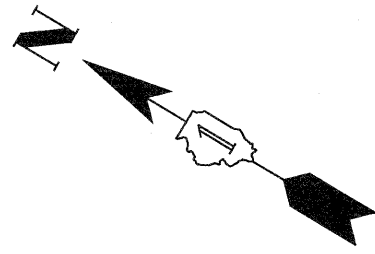


ROUTE NO.	SECTION	COUNTY	TOTAL SHEETS	SHEET NO.
PAP 388	*	WILL	1235	685
FED. ROAD DIST. #		ILLINOIS	FED. AID PROJECT	

*SECT. (12 & 13) WRS-3
*CONTRACT NO. 09479

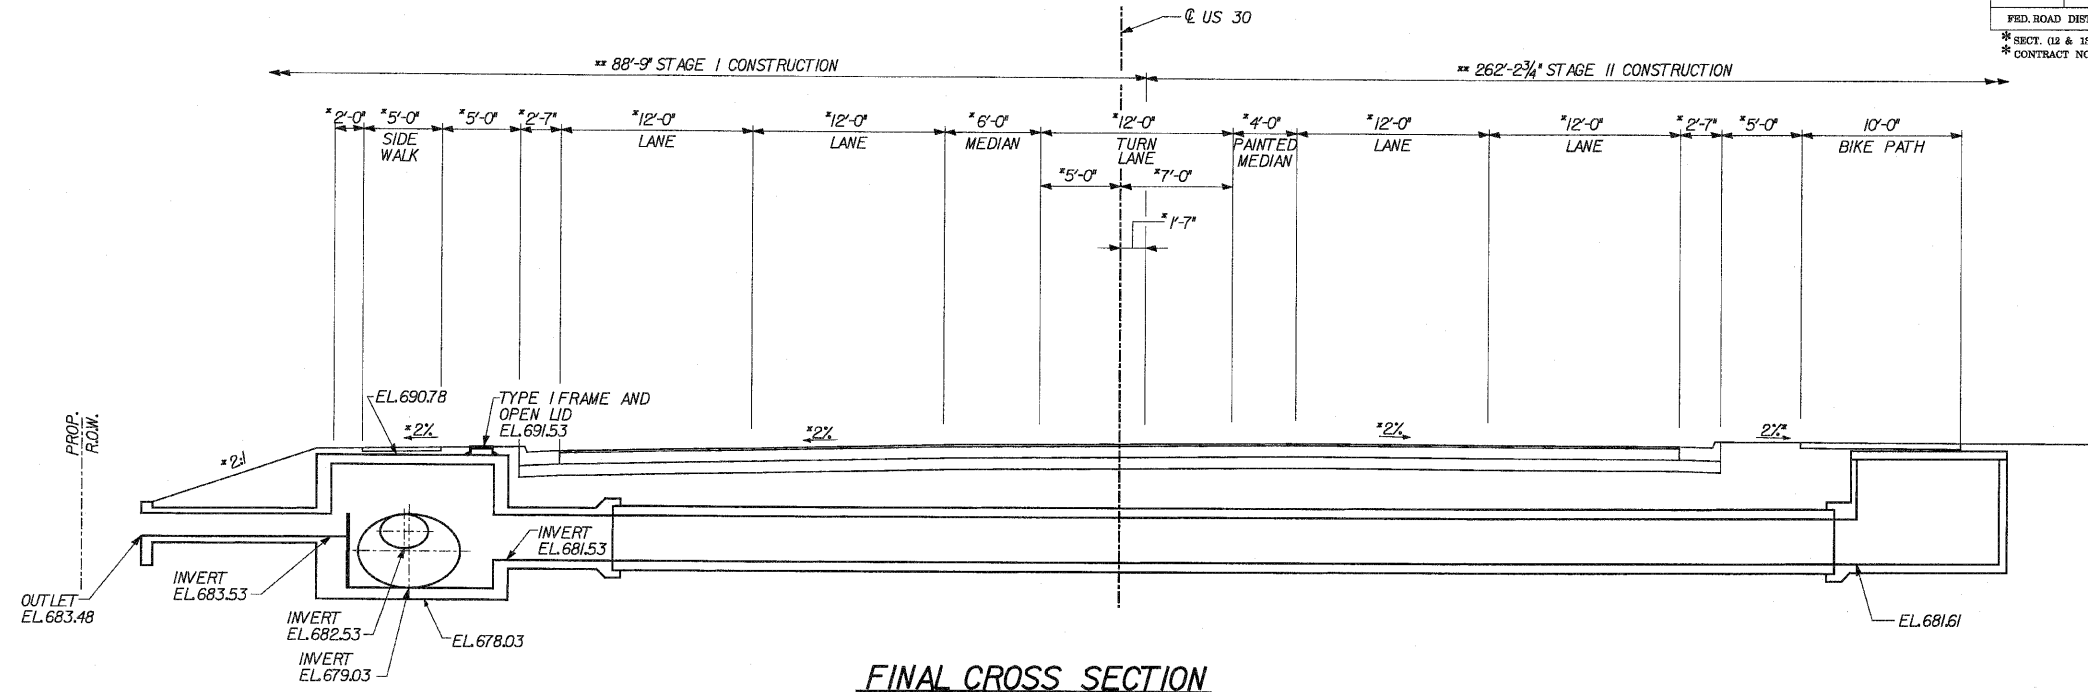

DESIGNED	ASP
CHECKED	LNB
DRAWN	BEM
CHECKED	ASP

REVISIONS	
NAME	DATE

DLZ 85 W. Algonquin Rd. Ste. 220
Arlington Heights IL 60005
DLZ Illinois, Inc.

CULVERT 'J'
FINAL STAGING
 U.S. ROUTE 30 (LINCOLN HIGHWAY)
 F.A.P. 353 (U.S. 30)
 SECTION (12 & 13) WRS-3
 STATION 182+31.00
 WILL COUNTY
 STRUCTURE NUMBER 099-C013