

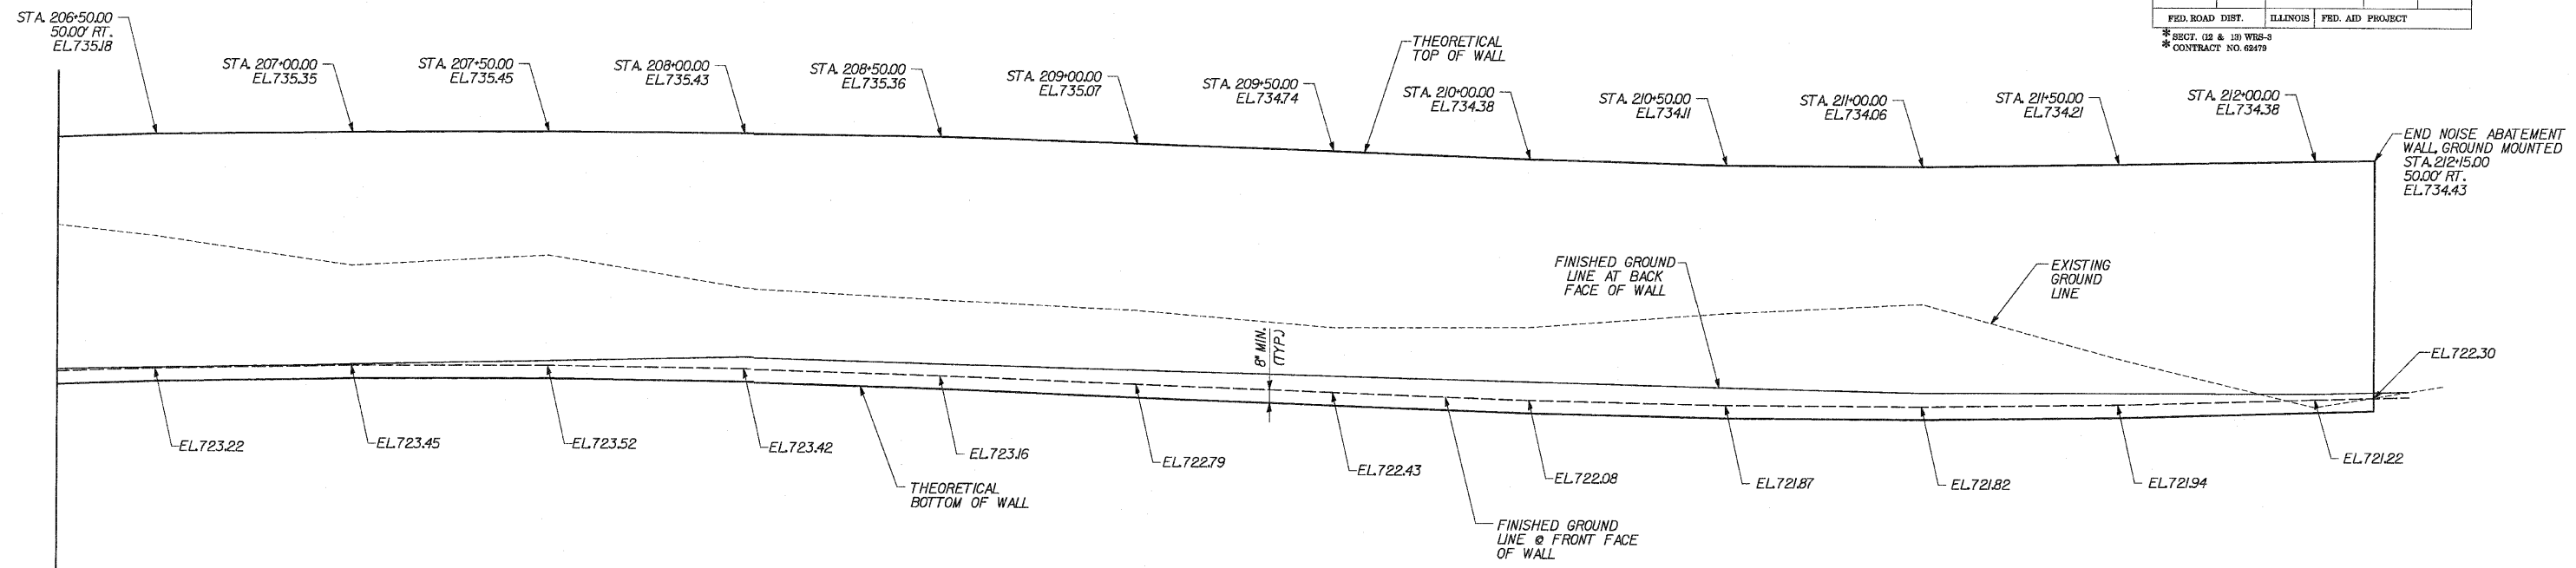


ROUTE NO.	SECTION	COUNTY	TOTAL SHEETS	SHEET NO.
FAP 353	*	WILL	1235	728
FED. ROAD DIST.		ILLINOIS	FED. AID PROJECT	
* SECT. 12 & 13 WRS-3 * CONTRACT NO. 62479				

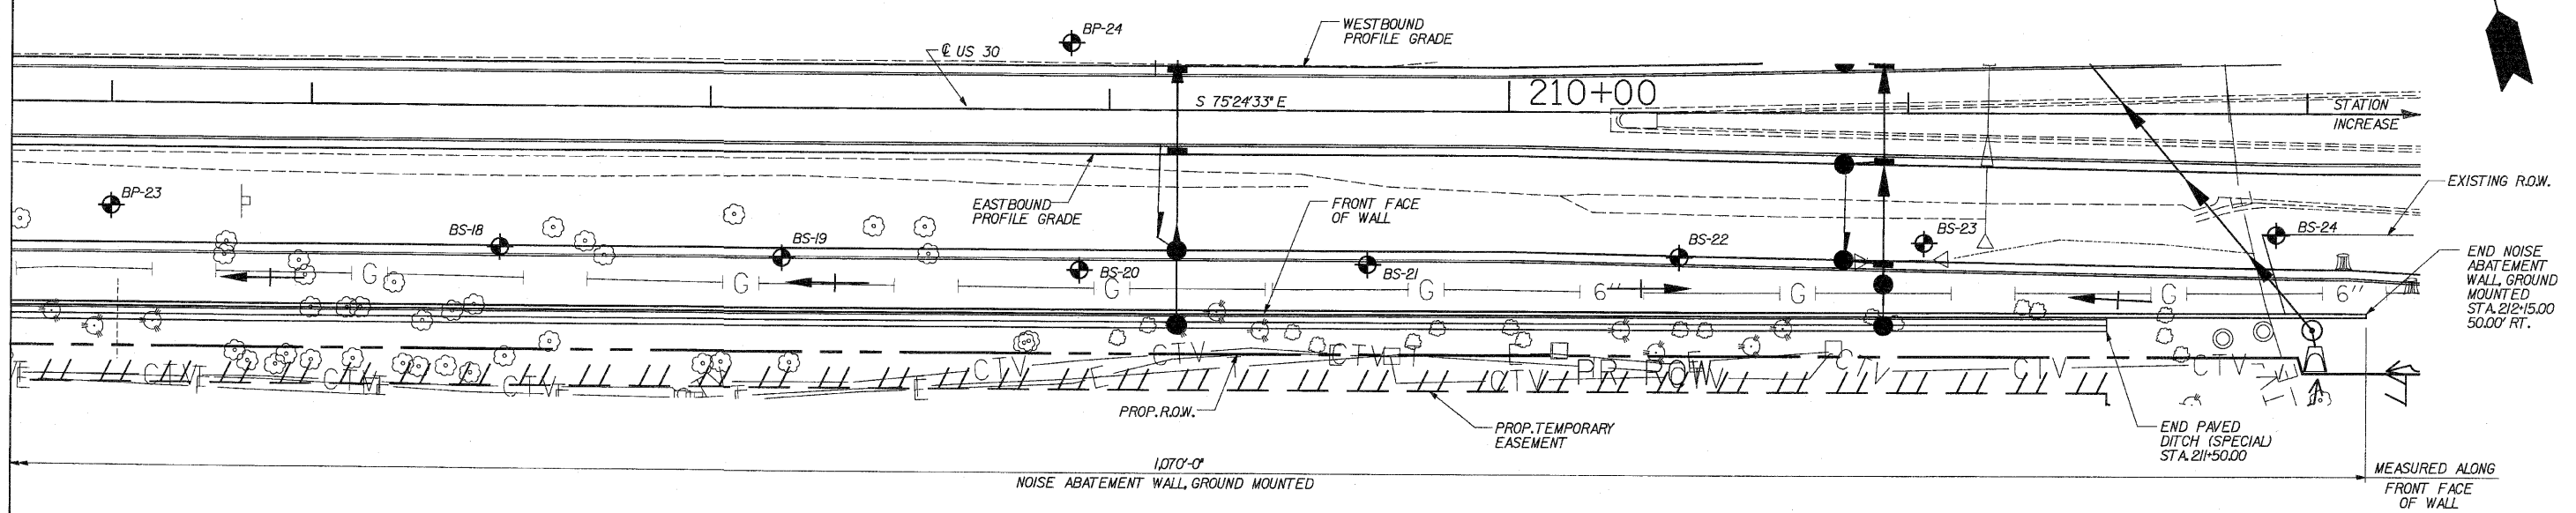

**ELEVATION**  
(LOOKING @ BACK FACE)

MATCH LINE STA. 206+25

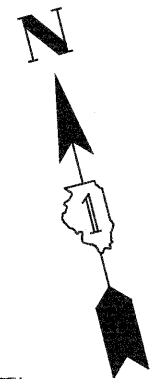

**PLAN**

NOTE:  
STATIONS AND OFFSETS ARE FROM @ US 30 TO THE FRONT FACE OF WALL.

**DLZ** DLZ Illinois, Inc. 85 W. Algonquin Rd. Ste. 220  
Arlington Heights IL 60005

DESIGNED	WSP
CHECKED	ASP
DRAWN	BGC
CHECKED	WSP

REVISIONS	
NAME	DATE

**NOISE WALL A**  
**GENERAL PLAN II**  
U.S. ROUTE 30 (LINCOLN HIGHWAY)  
F.A.P. 353 (U.S. 30)  
SECTION (12 & 13) WRS-3  
STATION 201+45.00 TO 212+15.00  
WILL COUNTY