
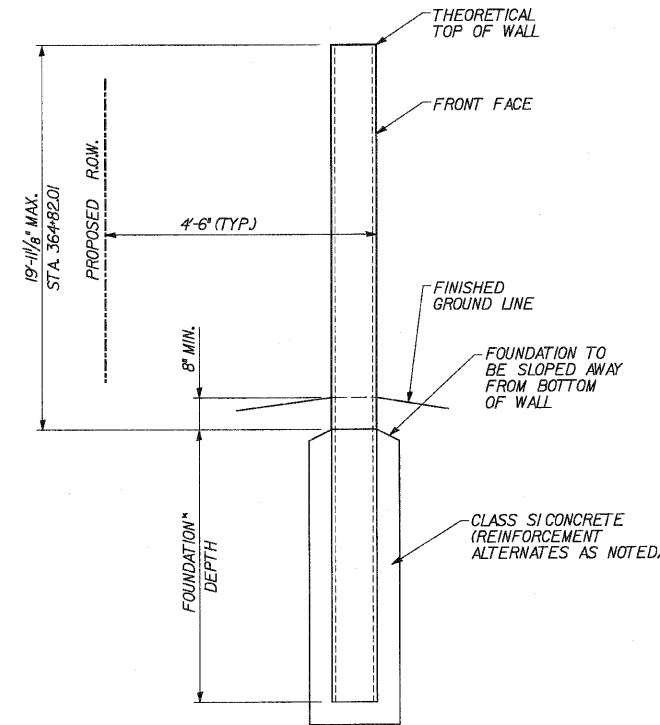


ROUTE NO.	SECTION	COUNTY	TOTAL SHEETS	SHEET NO.
FAP 353	*	WILL	1235	767
FED. ROAD DIST.		ILLINOIS	FED. AID PROJECT	

* SECT. (12 & 13) WRS-3
* CONTRACT NO. 82479

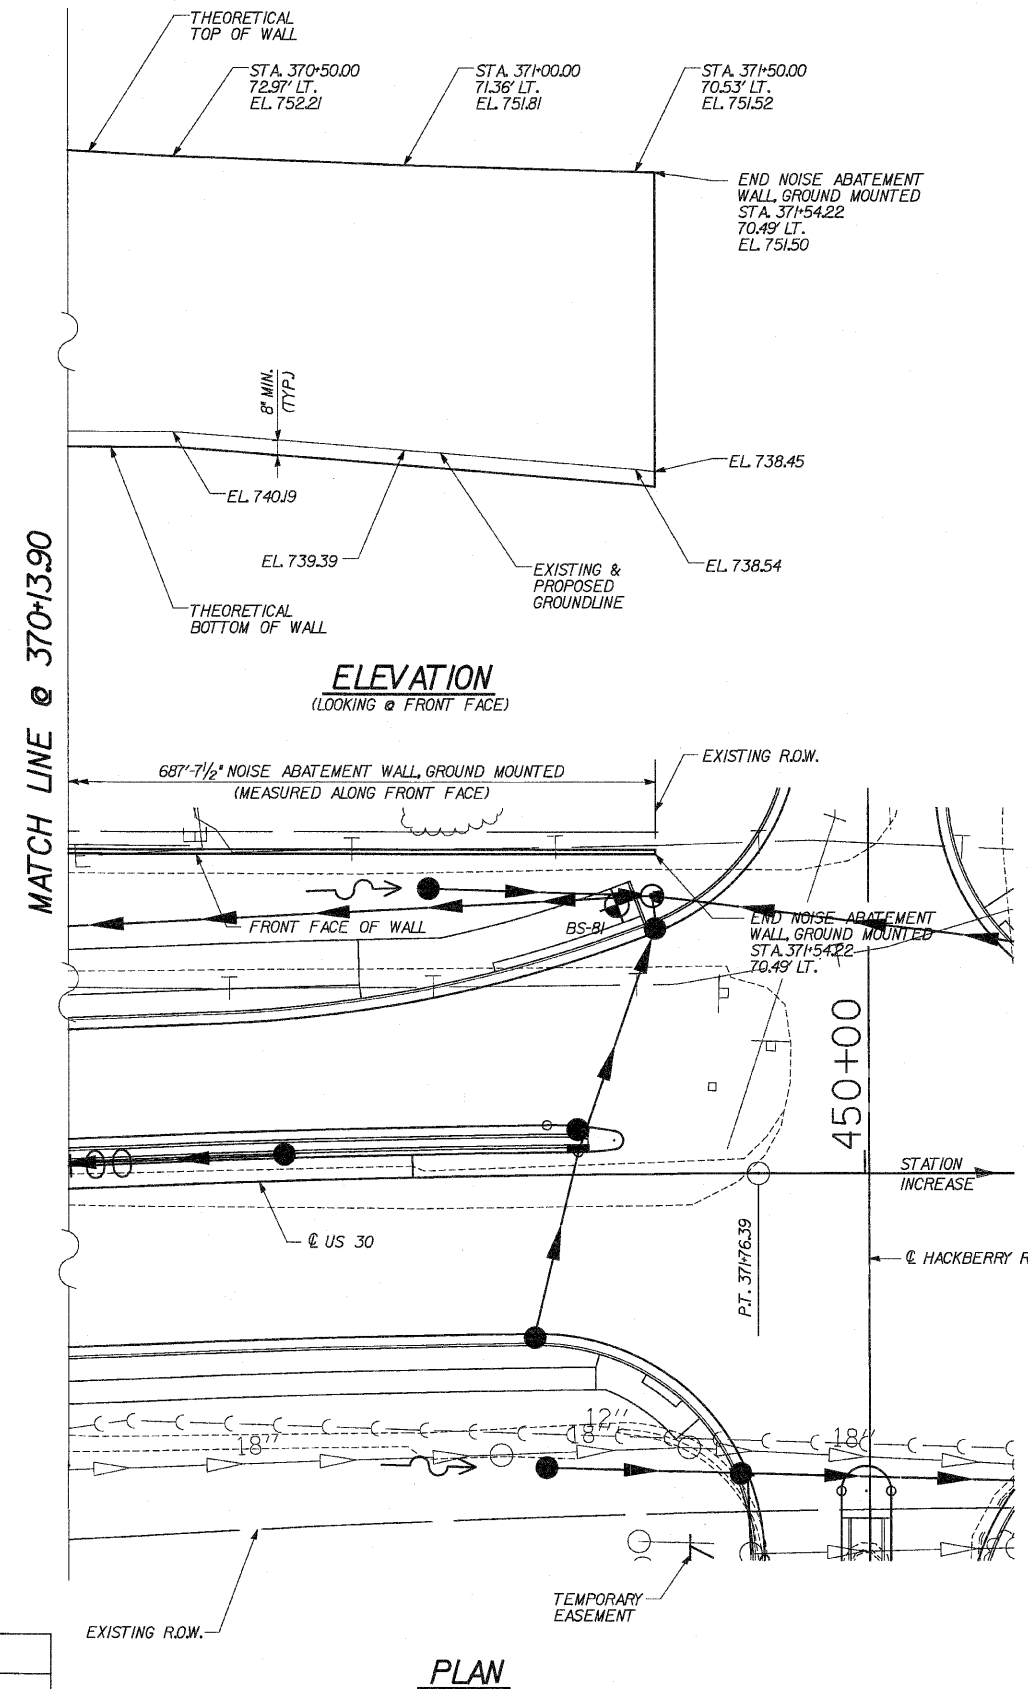

NOISE ABATEMENT WALL, GROUND MOUNTED TYPICAL SECTION

* FOUNDATION DEPTH TO BE DETERMINED BY CONTRACTOR.

NOTE: LOW CLEARANCE EQUIPMENT SHOULD BE USED FOR THE INSTALLATION OF THE NOISE WALLS AND THE CONTRACTOR SHOULD COORDINATE THE INSTALLATION WITH THE UTILITY COMPANIES



DESIGNED	ASP
CHECKED	WSP
DRAWN	BGC
CHECKED	WSP

END NOISE WALL
STA. 371+55.34
70.48' LT.
ELEV. 749.49

REVISIONS	
NAME	DATE

DLZ 85 W. Algonquin Rd. Ste. 220
Arlington Heights IL 60005
DLZ Illinois, Inc.

**NOISE WALL F
PLAN & ELEVATION**
U.S. ROUTE 30 (LINCOLN HIGHWAY)
F.A.P. 353 (U.S. 30)
SECTION (12 & 13) WRS-3
STATION 364+83.13 TO 371+55.34
WILL COUNTY