


FINAL SURVEY	SURVEYED	BY	DATE
NOTE BOOK	PLOTTED		
NO.	TEMP. ATE		
	AS CHECKED		
	MEAS. CHECKED		

ORIGINAL SURVEY	SURVEYED	BY	DATE
NOTE BOOK	PLOTTED		
NO.	AREAS CHECKED		

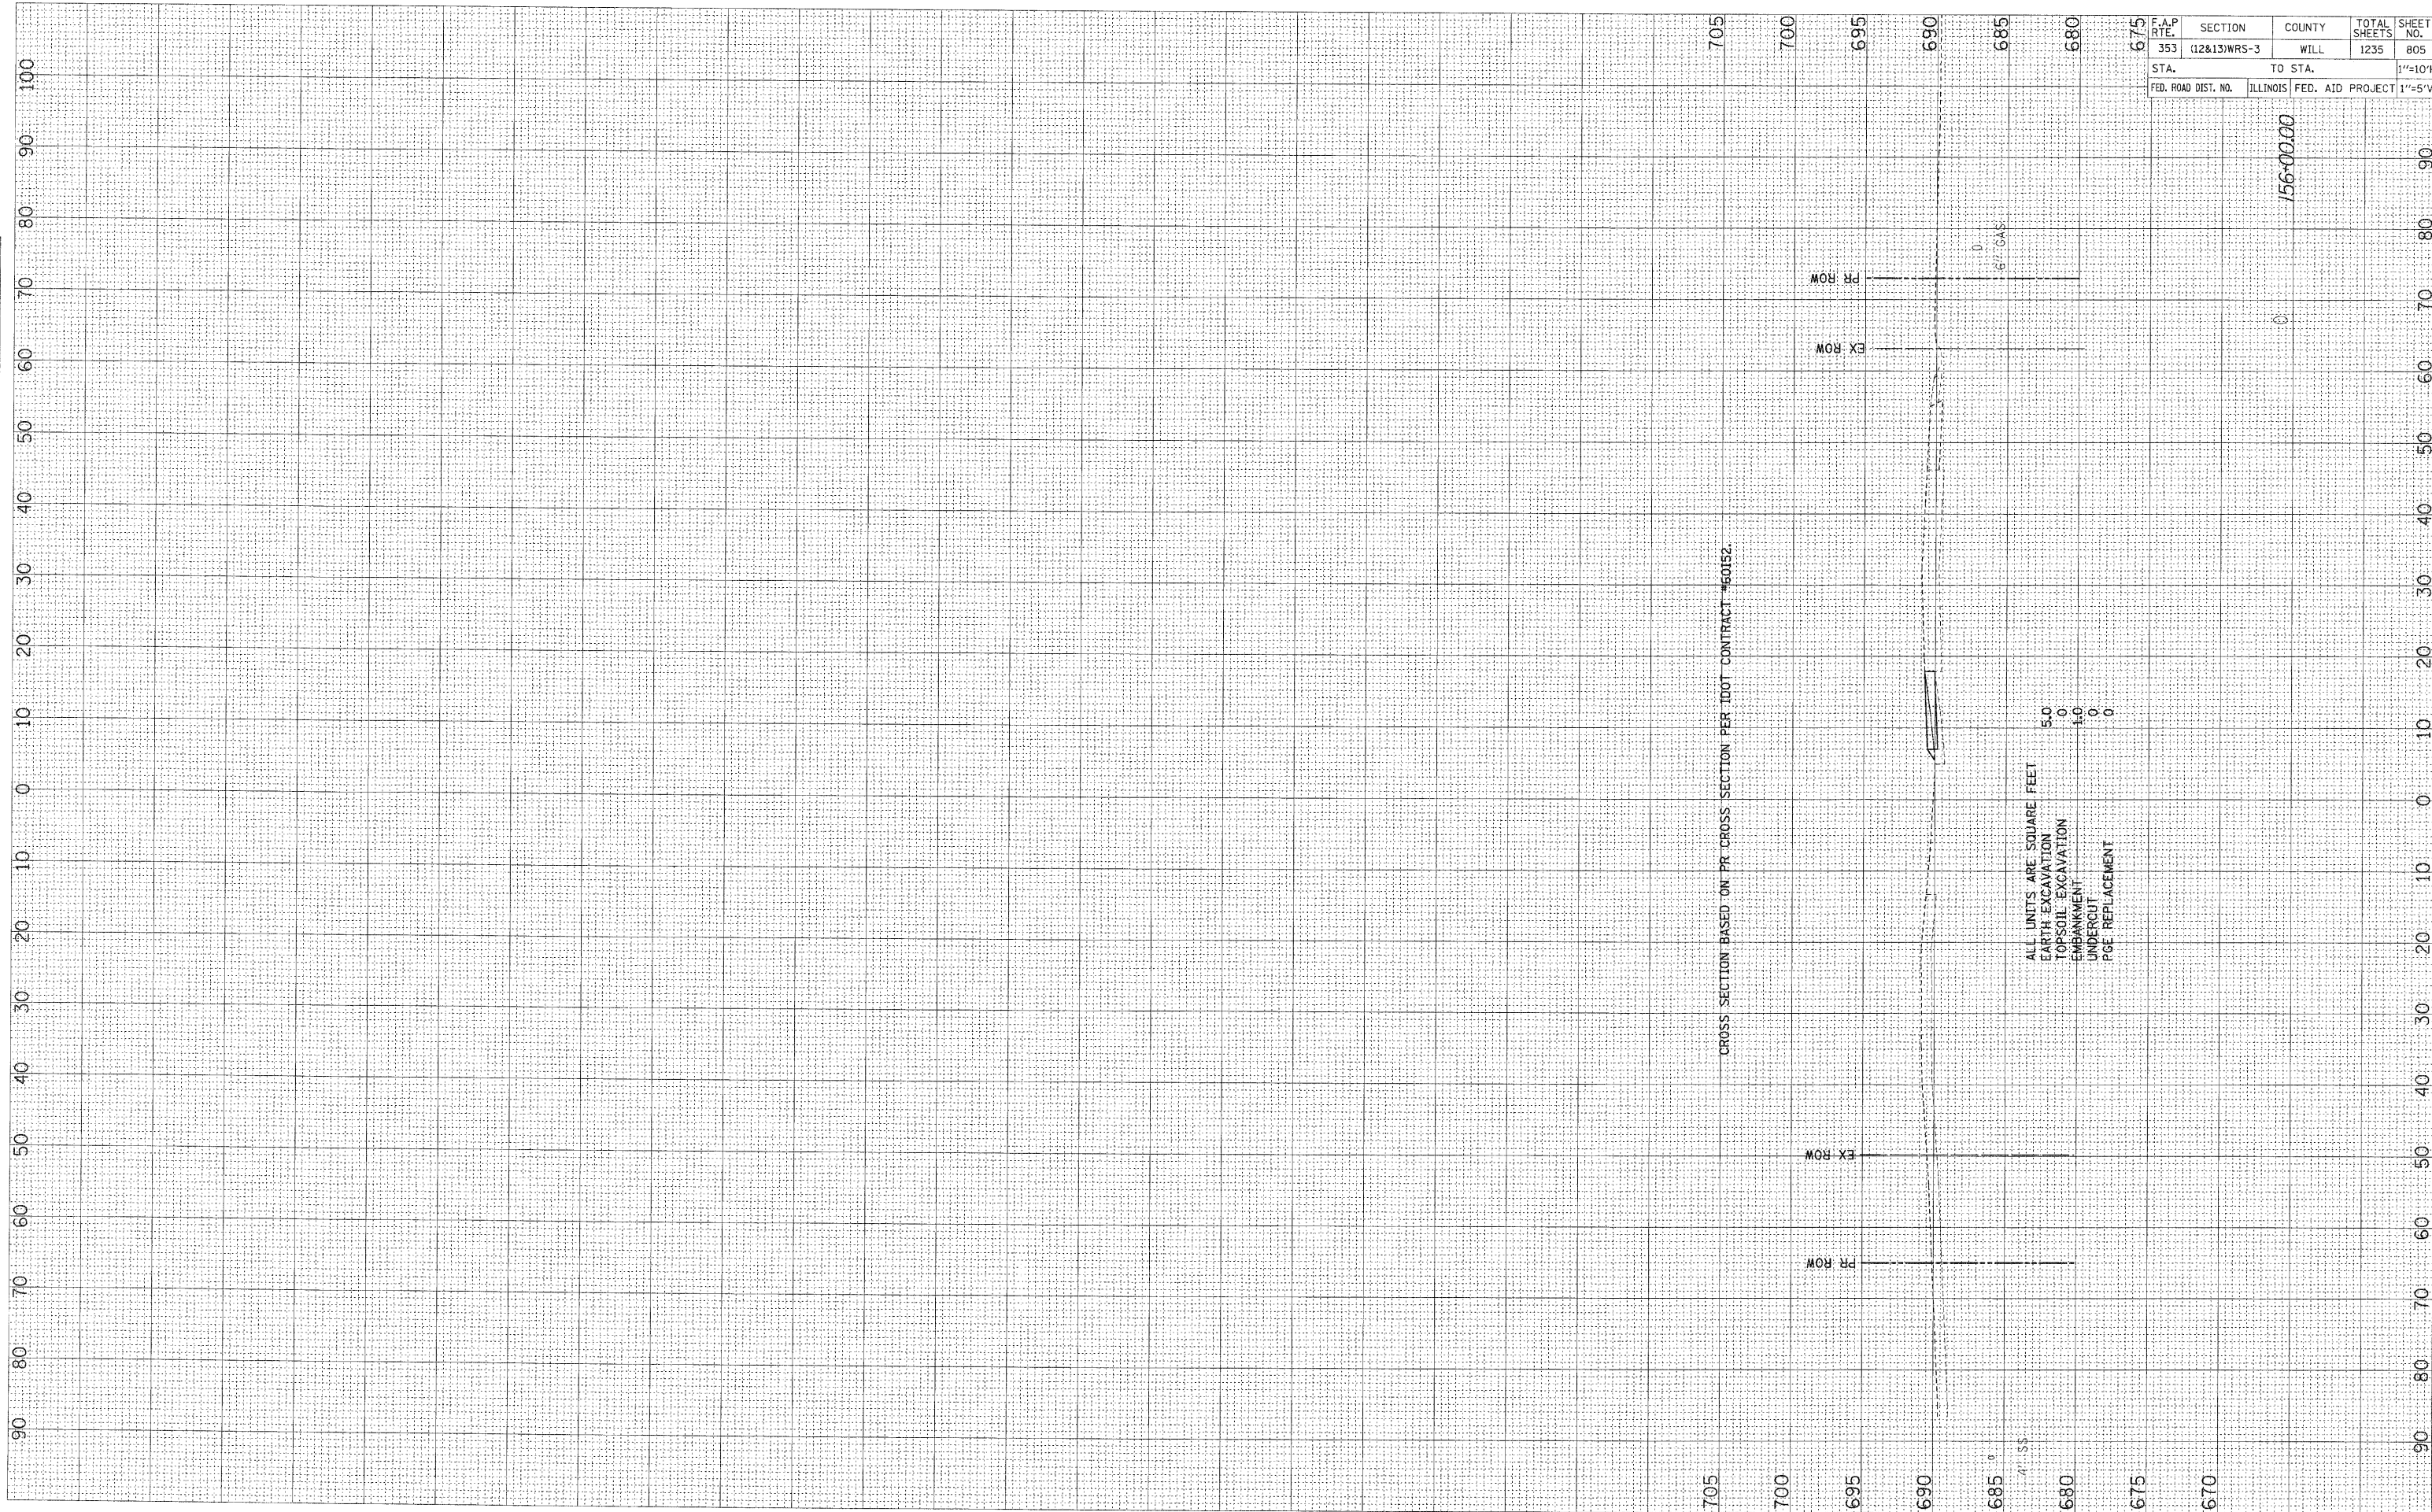

CROSS SECTION BASED ON PR CROSS SECTION PER IDOT CONTRACT #60152.

ALL UNITS ARE SQUARE FEET
 EARTH EXCAVATION 5.0
 TOPSOIL EXCAVATION 0
 EMBANKMENT 1.0
 UNDERCUT 0
 PGE REPLACEMENT 0

F.A.P. RTE.	SECTION	COUNTY	TOTAL SHEETS	SHEET NO.
353	(12&13)WRS-3	WILL	1235	805
STA.	TO STA.		1"=10'H	
FED. ROAD DIST. NO.	ILLINOIS	FED. AID PROJECT	1"=5'V	

156-00.00